

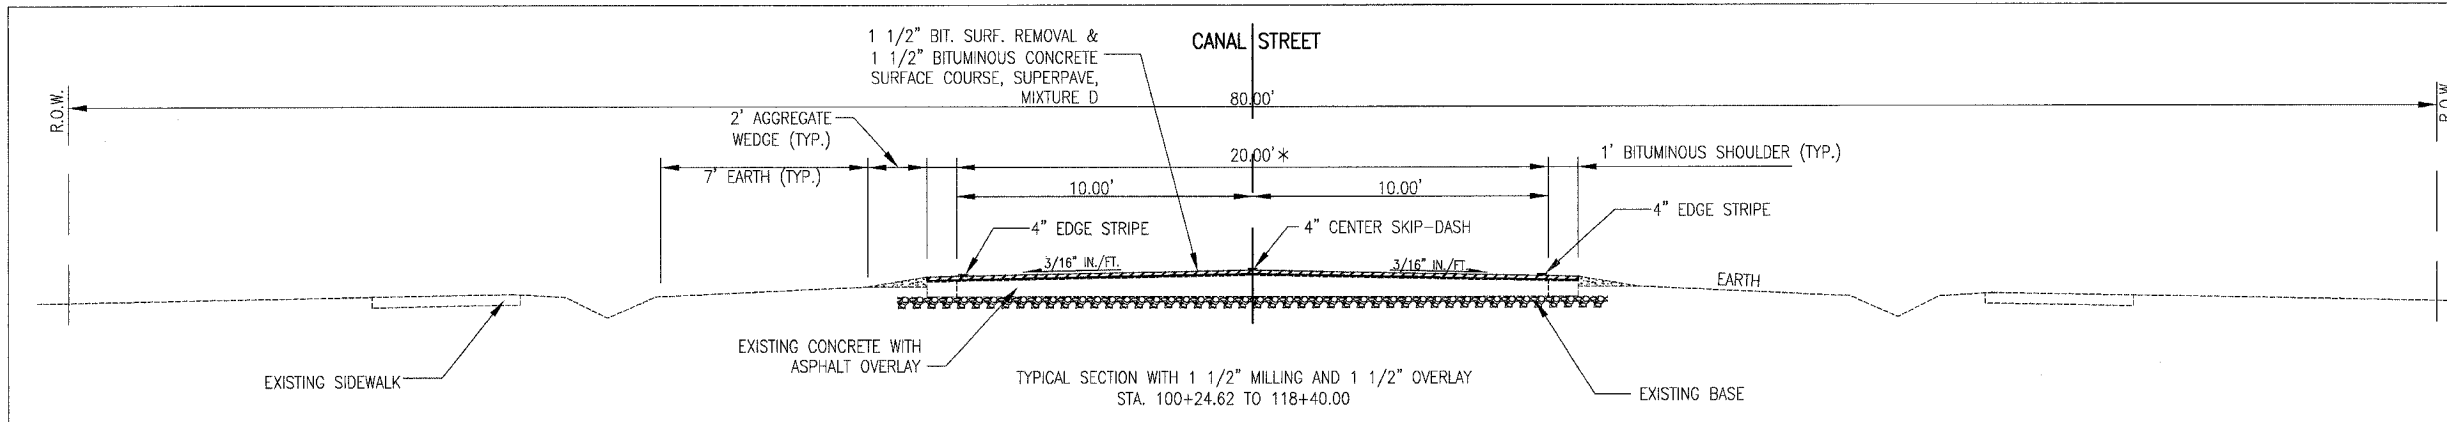
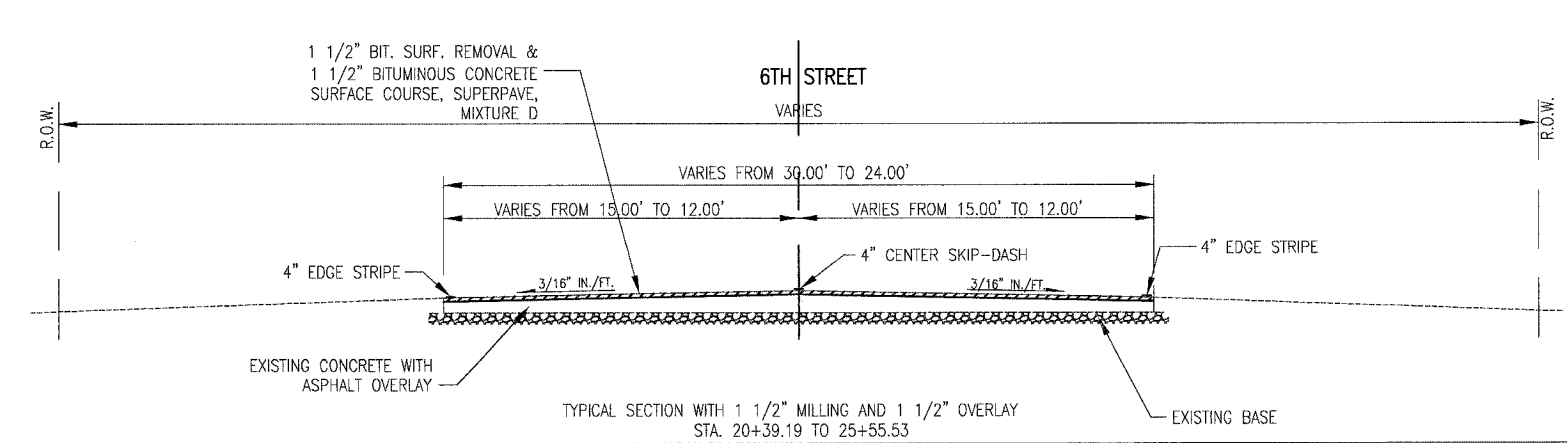


F.A. NO.	SECTION	COUNTY	TOTAL SHEETS	SHEET NO.
9141/9142	05-00022-00-RS	ST. CLAIR	9	3
STA.	TO STA.			
FED. ROAD DIST. NO.	ALNMS	FED. AID PROJECT		
CONTRACT NO. 97266				

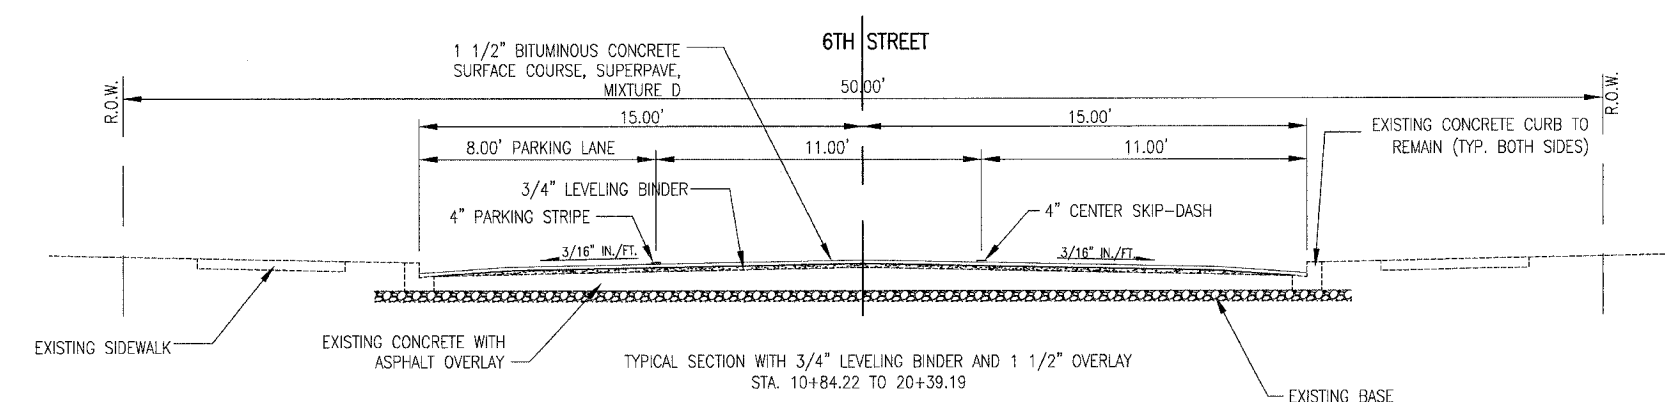

* NOTE: PAVEMENT VARIES FROM 66' AT STA. 100+24.62 TO 20' AT STA. 101+03.33. SEE PLAN SHEET 1 OF 5.

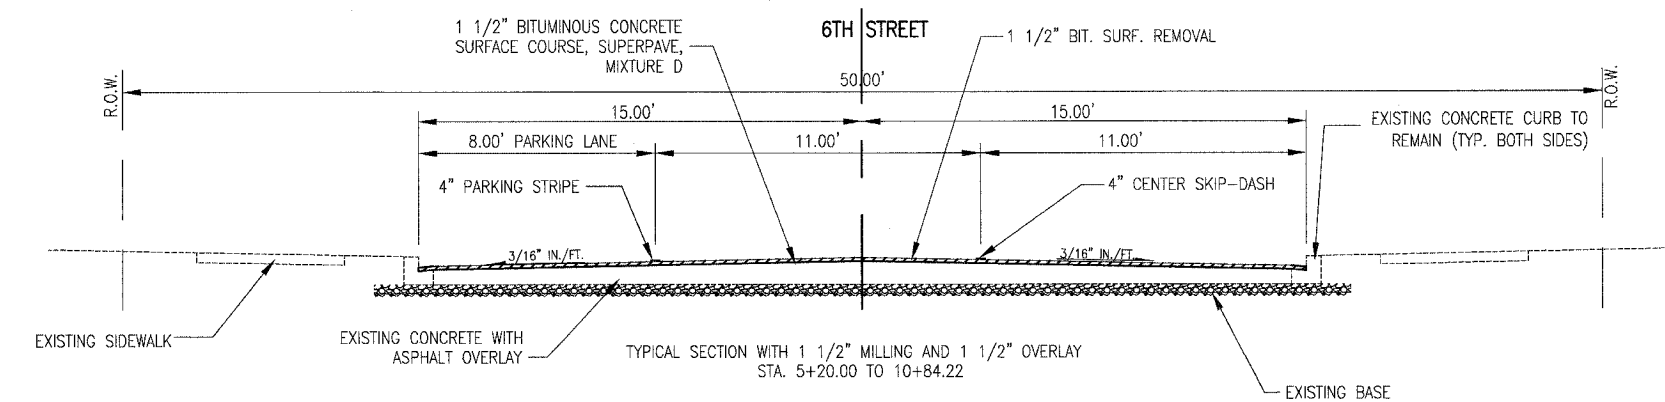

REVISIONS	
NAME	DATE

ILLINOIS DEPARTMENT OF TRANSPORTATION
TYPICAL SECTIONS
SHEET 1 OF 1
 F.A.U. 9141 (CANAL STREET)
 F.A.U. 9142 (6TH STREET)
 SECTION 05-00022-00-RS
 ST. CLAIR & MADISON COUNTY

SCALE: _____ DRAWN BY: JEH
 DATE: DECEMBER 5, 2005 CHECKED BY: RCY