
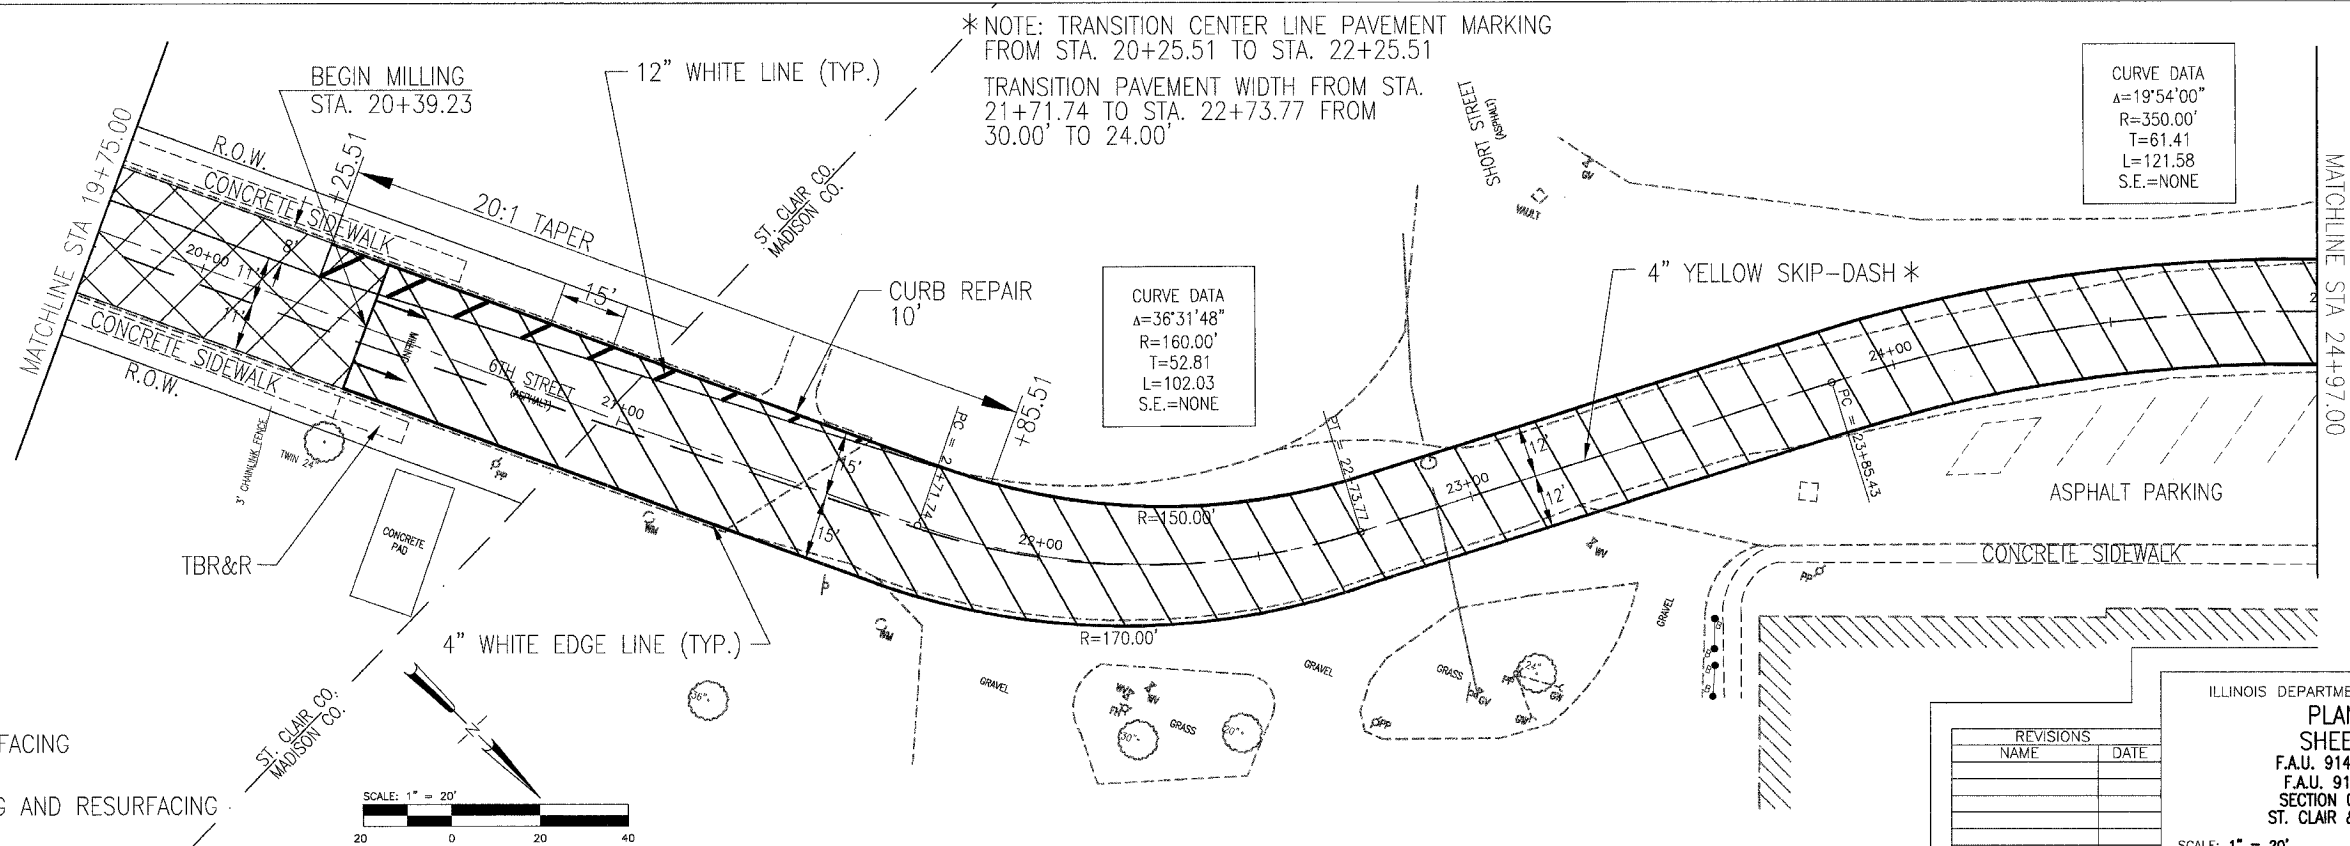


F.A. NO.	SECTION	COUNTY	TOTAL SHEETS	SHEET NO.
9141/8142	05-00022-00-RS	ST. CLAIR	9	8
STA.	14+50.00	TO STA.	23+00.00	
FED. ROAD DIST. NO.	ILLINOIS	FED. AID PROJECT		
CONTRACT NO. 97266				

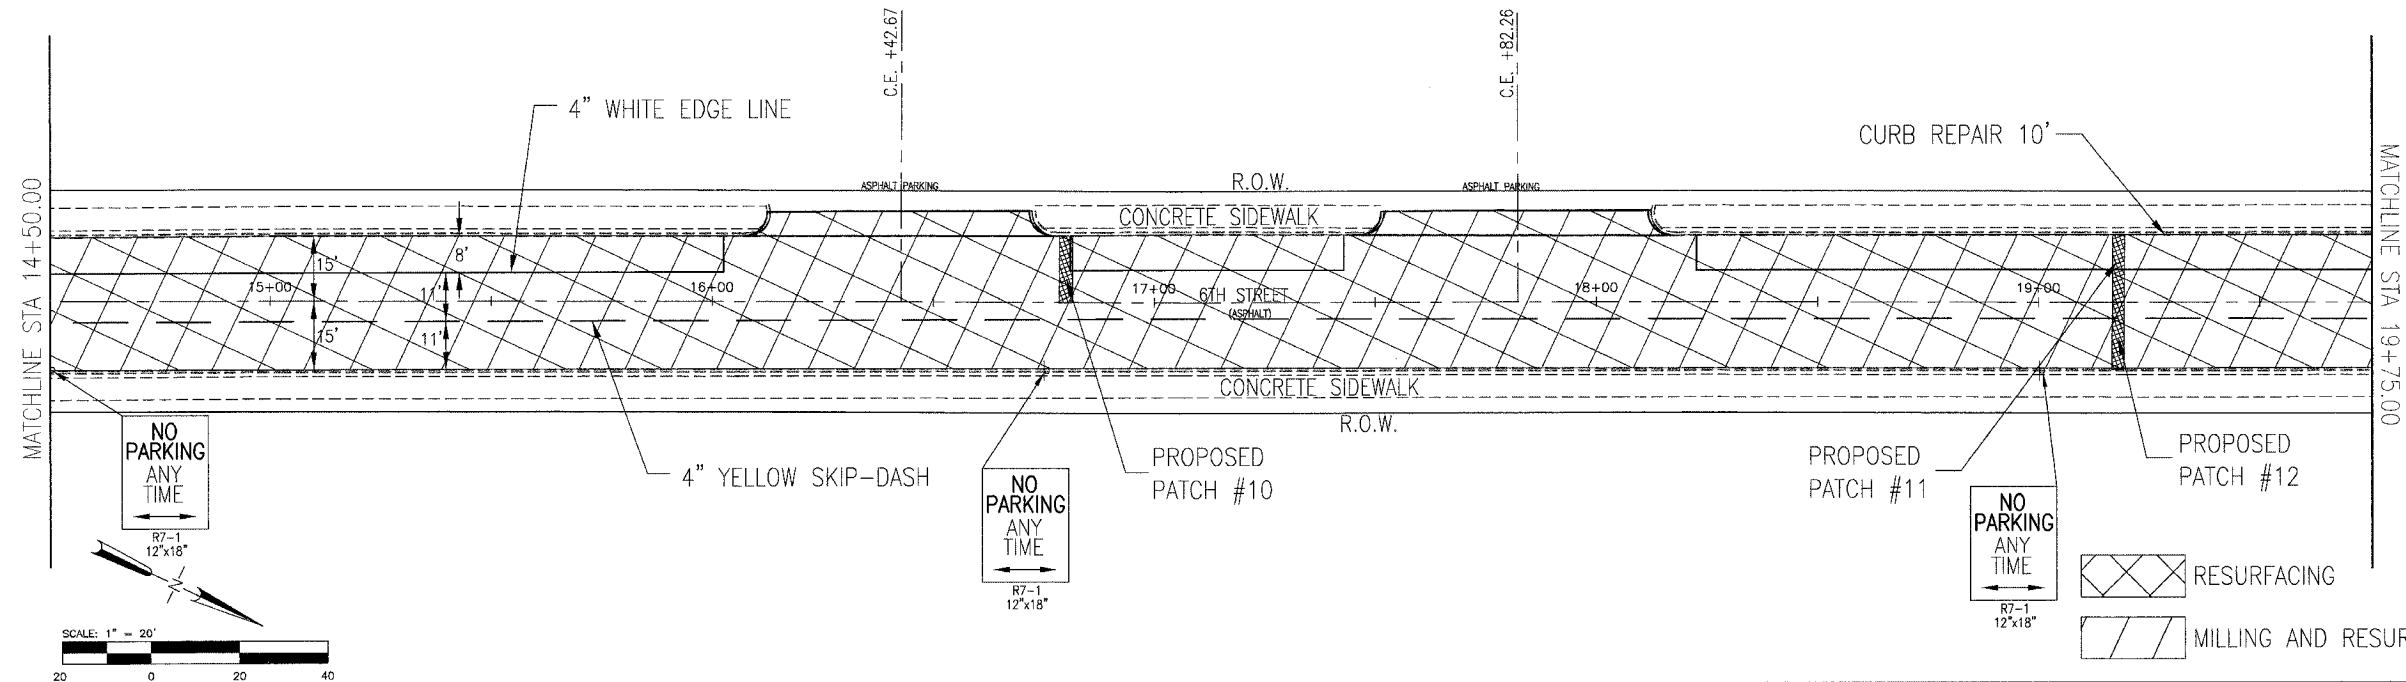

RESURFACING
 MILLING AND RESURFACING

REVISIONS	
NAME	DATE

ILLINOIS DEPARTMENT OF TRANSPORTATION
PLAN SHEETS
SHEET 4 OF 5
 F.A.U. 9141 (CANAL STREET)
 F.A.U. 9142 (6TH STREET)
 SECTION 05-00022-00-RS
 ST. CLAIR & MADISON COUNTY
 SCALE: 1" = 20'
 DATE: DECEMBER 5, 2005
 DRAWN BY: JEH
 CHECKED BY: RCY