


FILE NO.	SECTION	COUNTY	TOTAL SHEETS	SHEET NO.
9397 01-00022-00-RP		MADISON	72	37
STA. 10+00		TO STA. 15+00		
RIGHT-OF-WAY PLAN				

CONTRACT NO. 97269

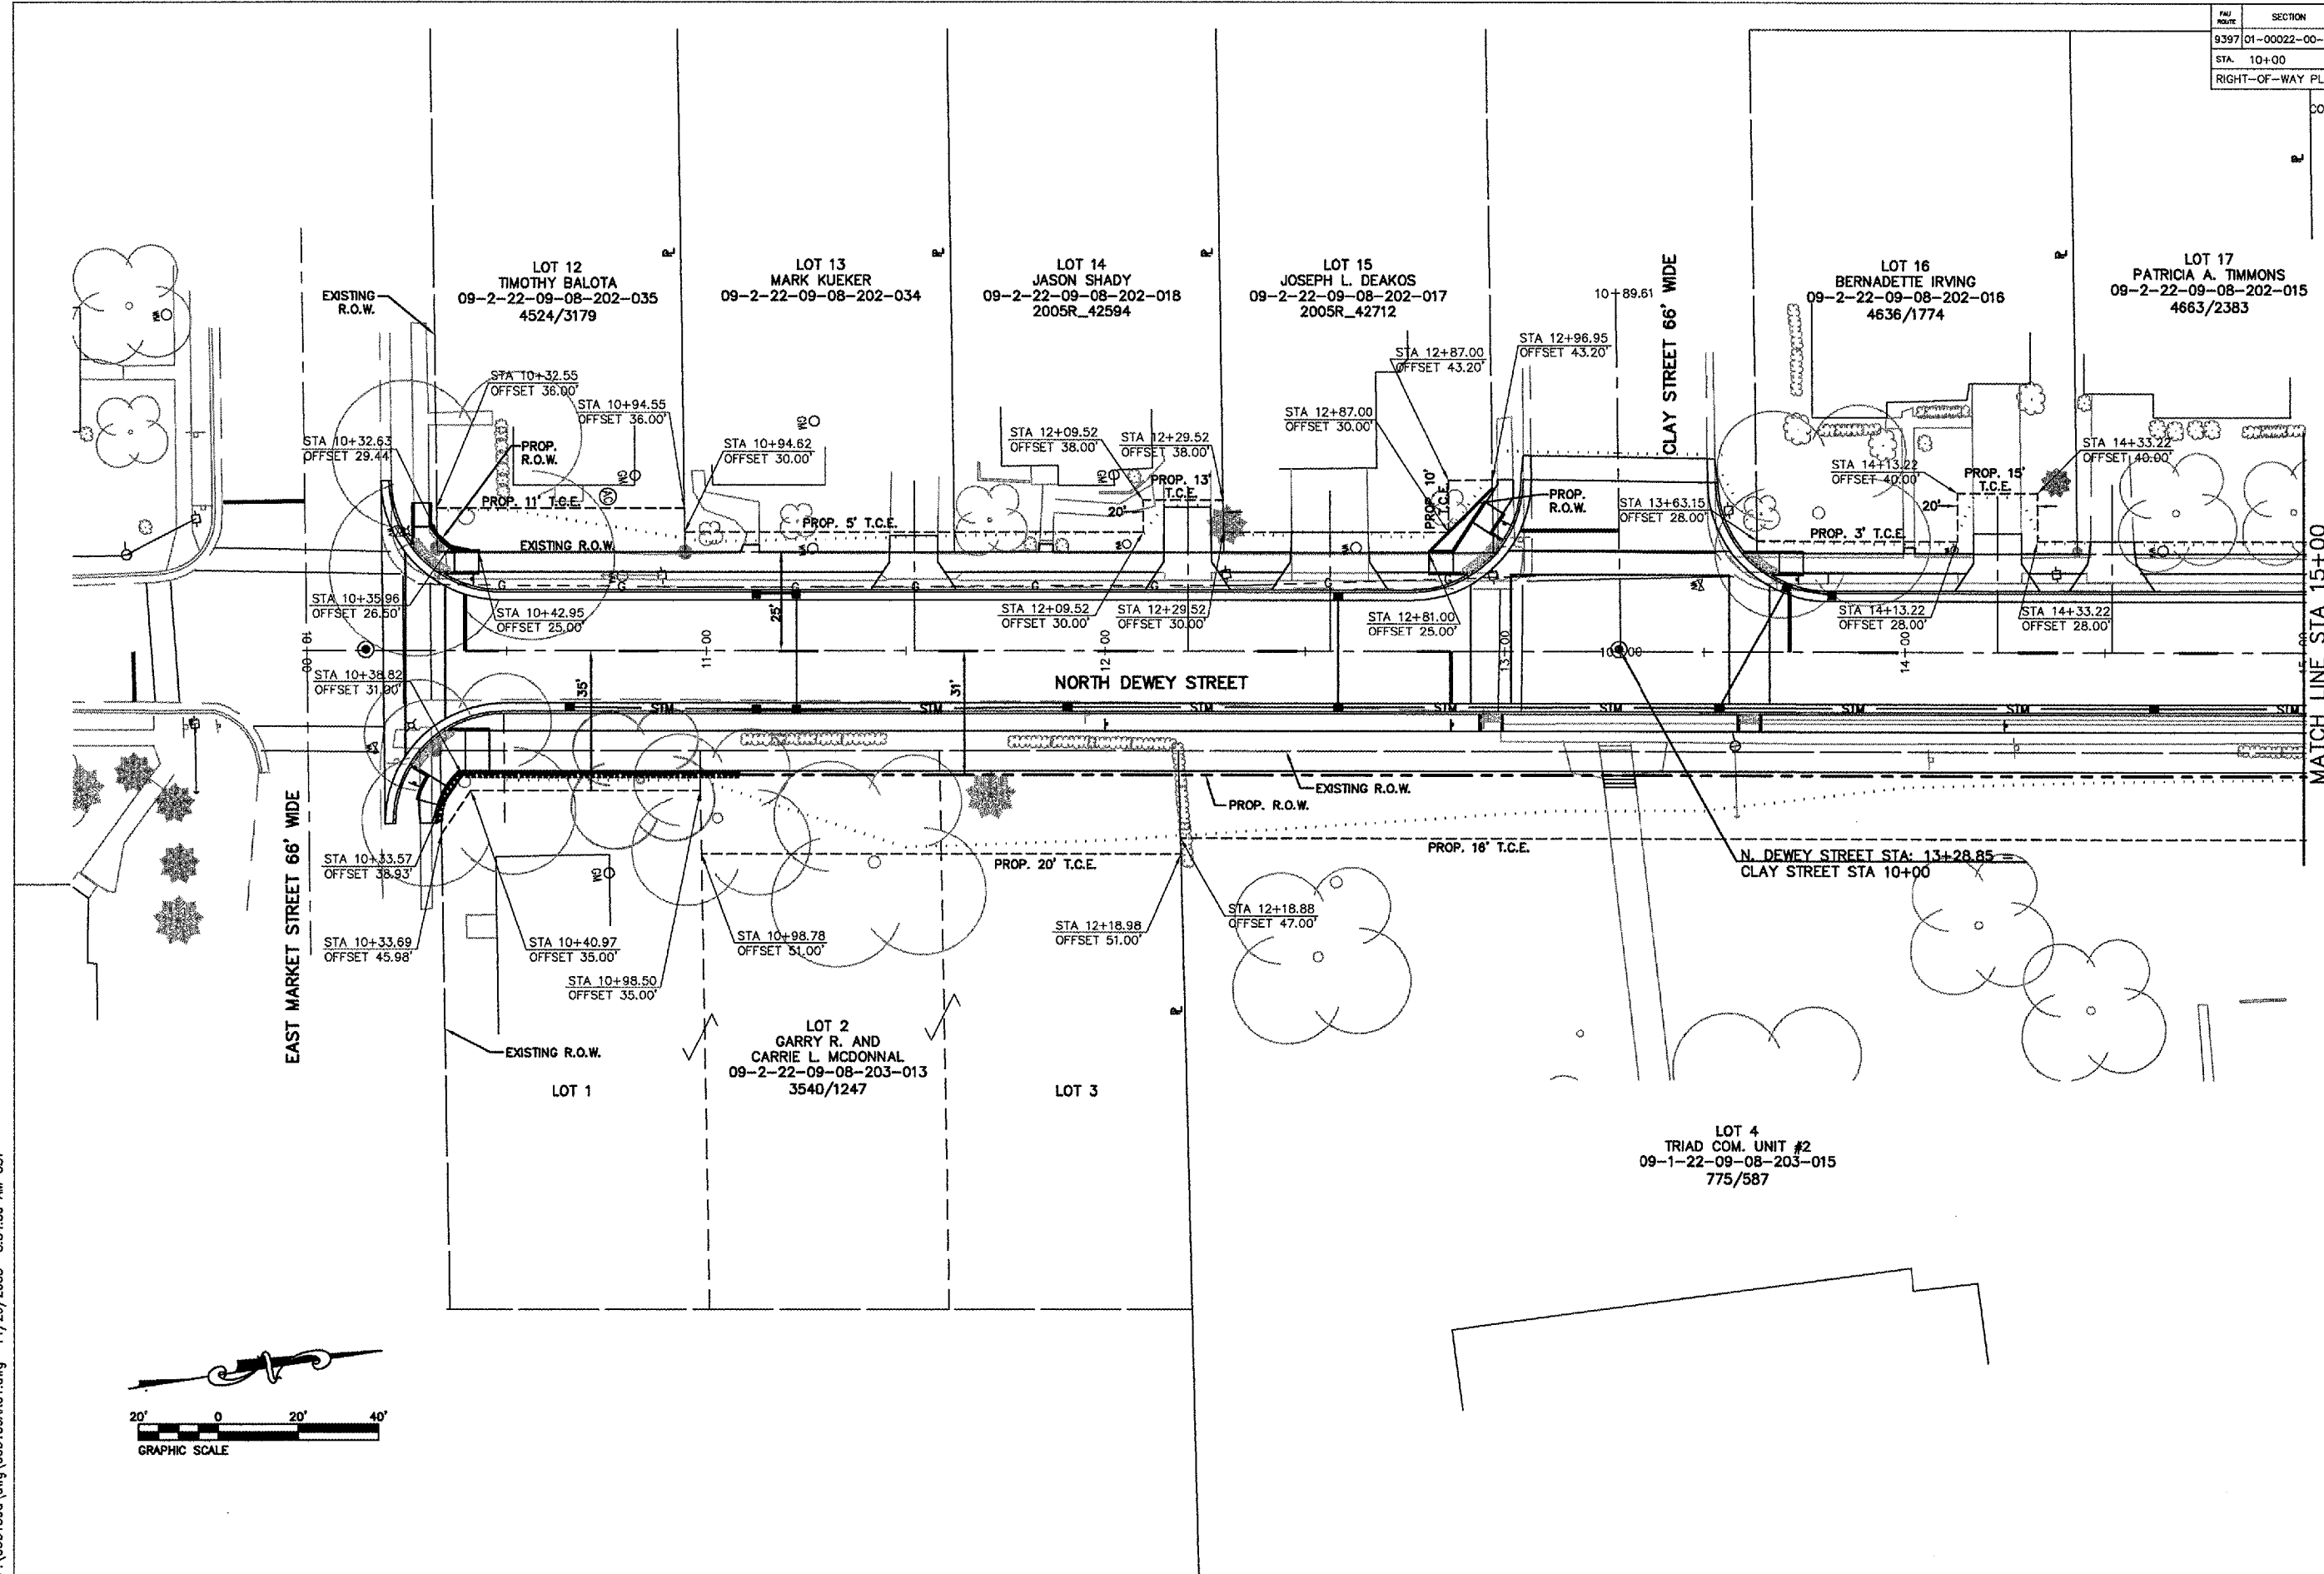

LOT 12
TIMOTHY BALOTA
09-2-22-09-08-202-035
4524/3179

LOT 13
MARK KUEKER
09-2-22-09-08-202-034

LOT 14
JASON SHADY
09-2-22-09-08-202-018
2005R_42594

LOT 15
JOSEPH L. DEAKOS
09-2-22-09-08-202-017
2005R_42712

LOT 16
BERNADETTE IRVING
09-2-22-09-08-202-016
4636/1774

LOT 17
PATRICIA A. TIMMONS
09-2-22-09-08-202-015
4663/2383

STA 10+32.63
OFFSET 29.44'

STA 10+35.96
OFFSET 26.50'

STA 10+38.82
OFFSET 31.90'

STA 10+33.57
OFFSET 38.93'

STA 10+33.69
OFFSET 45.98'

STA 10+32.55
OFFSET 36.00'

STA 10+94.55
OFFSET 36.00'

STA 10+42.95
OFFSET 25.00'

STA 10+40.97
OFFSET 35.00'

STA 10+98.78
OFFSET 51.00'

STA 10+98.50
OFFSET 35.00'

STA 10+94.62
OFFSET 30.00'

STA 12+09.52
OFFSET 38.00'

STA 12+29.52
OFFSET 38.00'

STA 12+09.52
OFFSET 30.00'

STA 12+29.52
OFFSET 30.00'

STA 12+87.00
OFFSET 30.00'

STA 12+87.00
OFFSET 43.20'

STA 12+81.00
OFFSET 25.00'

STA 12+96.95
OFFSET 43.20'

STA 13+63.15
OFFSET 28.00'

STA 14+13.22
OFFSET 40.00'

STA 14+13.22
OFFSET 28.00'


STA 14+33.22
OFFSET 40.00'

STA 14+33.22
OFFSET 28.00'

LOT 2
GARRY R. AND
CARRIE L. MCDONNAL
09-2-22-09-08-203-013
3540/1247

LOT 3

LOT 4
TRIAD COM. UNIT #2
09-1-22-09-08-203-015
775/587

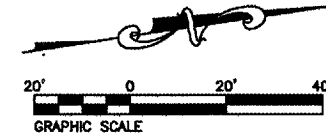

P:\000139a\dwg\000139AR01.dwg 11/29/2005 8:54:30 AM CST