


FAU ROUTE	SECTION	COUNTY	TOTAL SHEETS	SHEET NO.
9397	01-00022-00-RP	MADISON	72	39
STA. 10+00		TO STA. 15+00		
RIGHT-OF-WAY PLAN				

CONTRACT NO. 97269

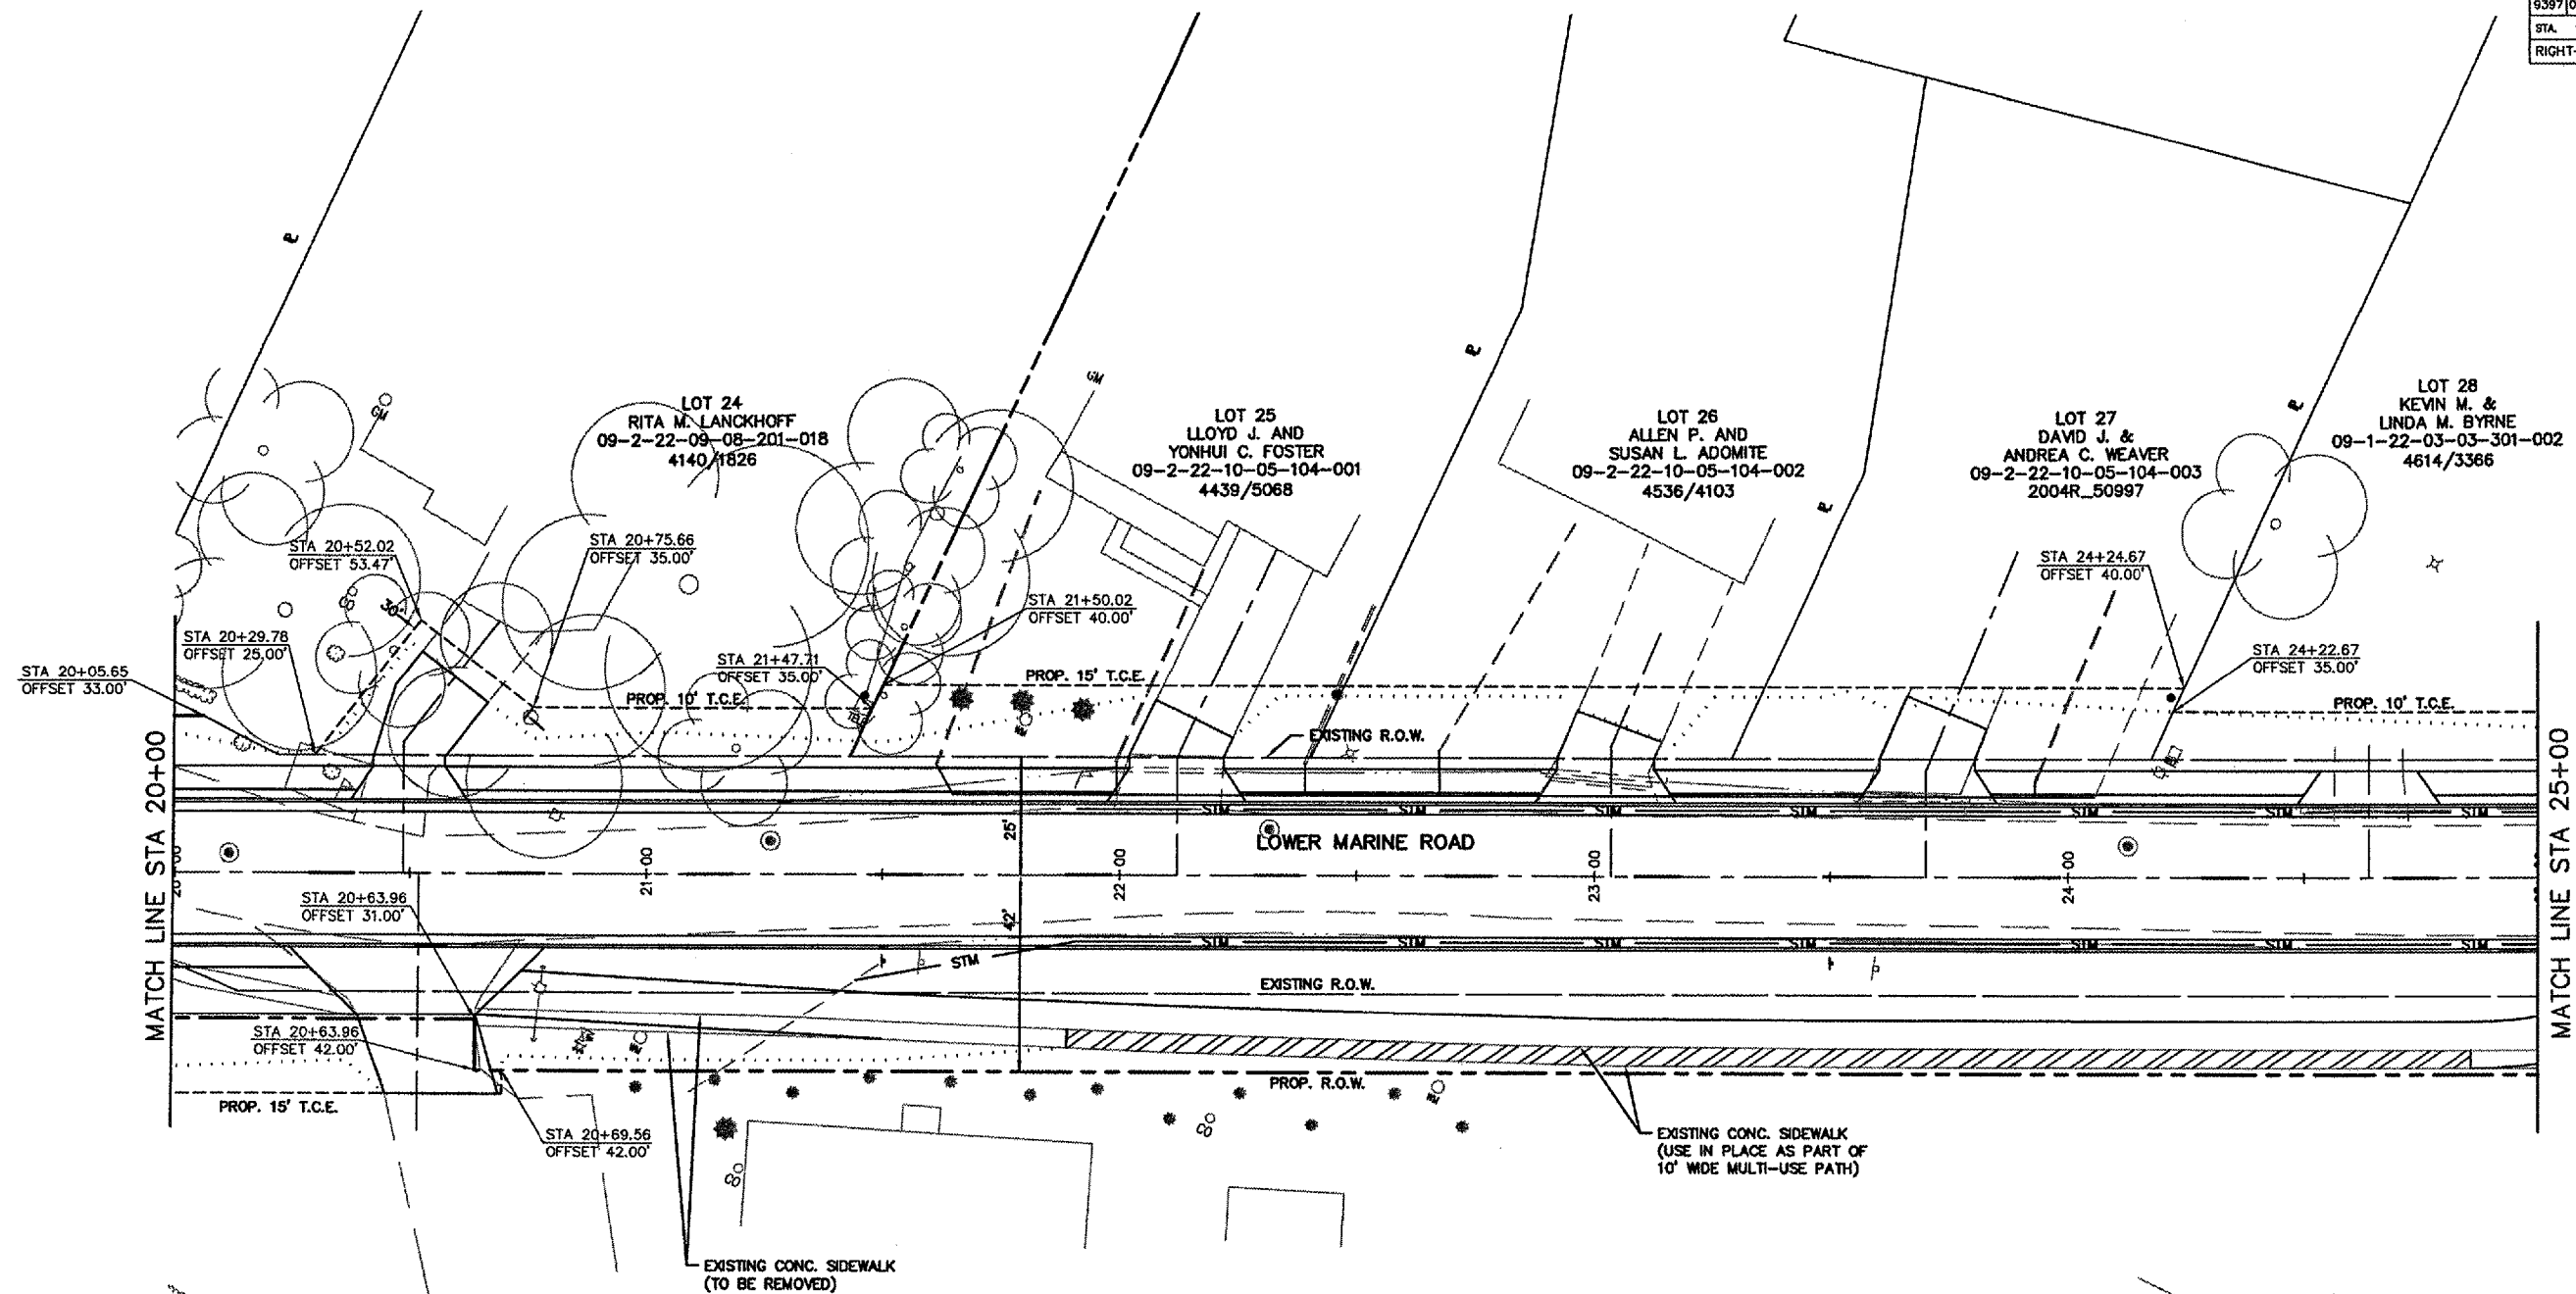

P:\000139a\dwg\000139AR03.dwg 11/29/2005 8:58:11 AM CST

