
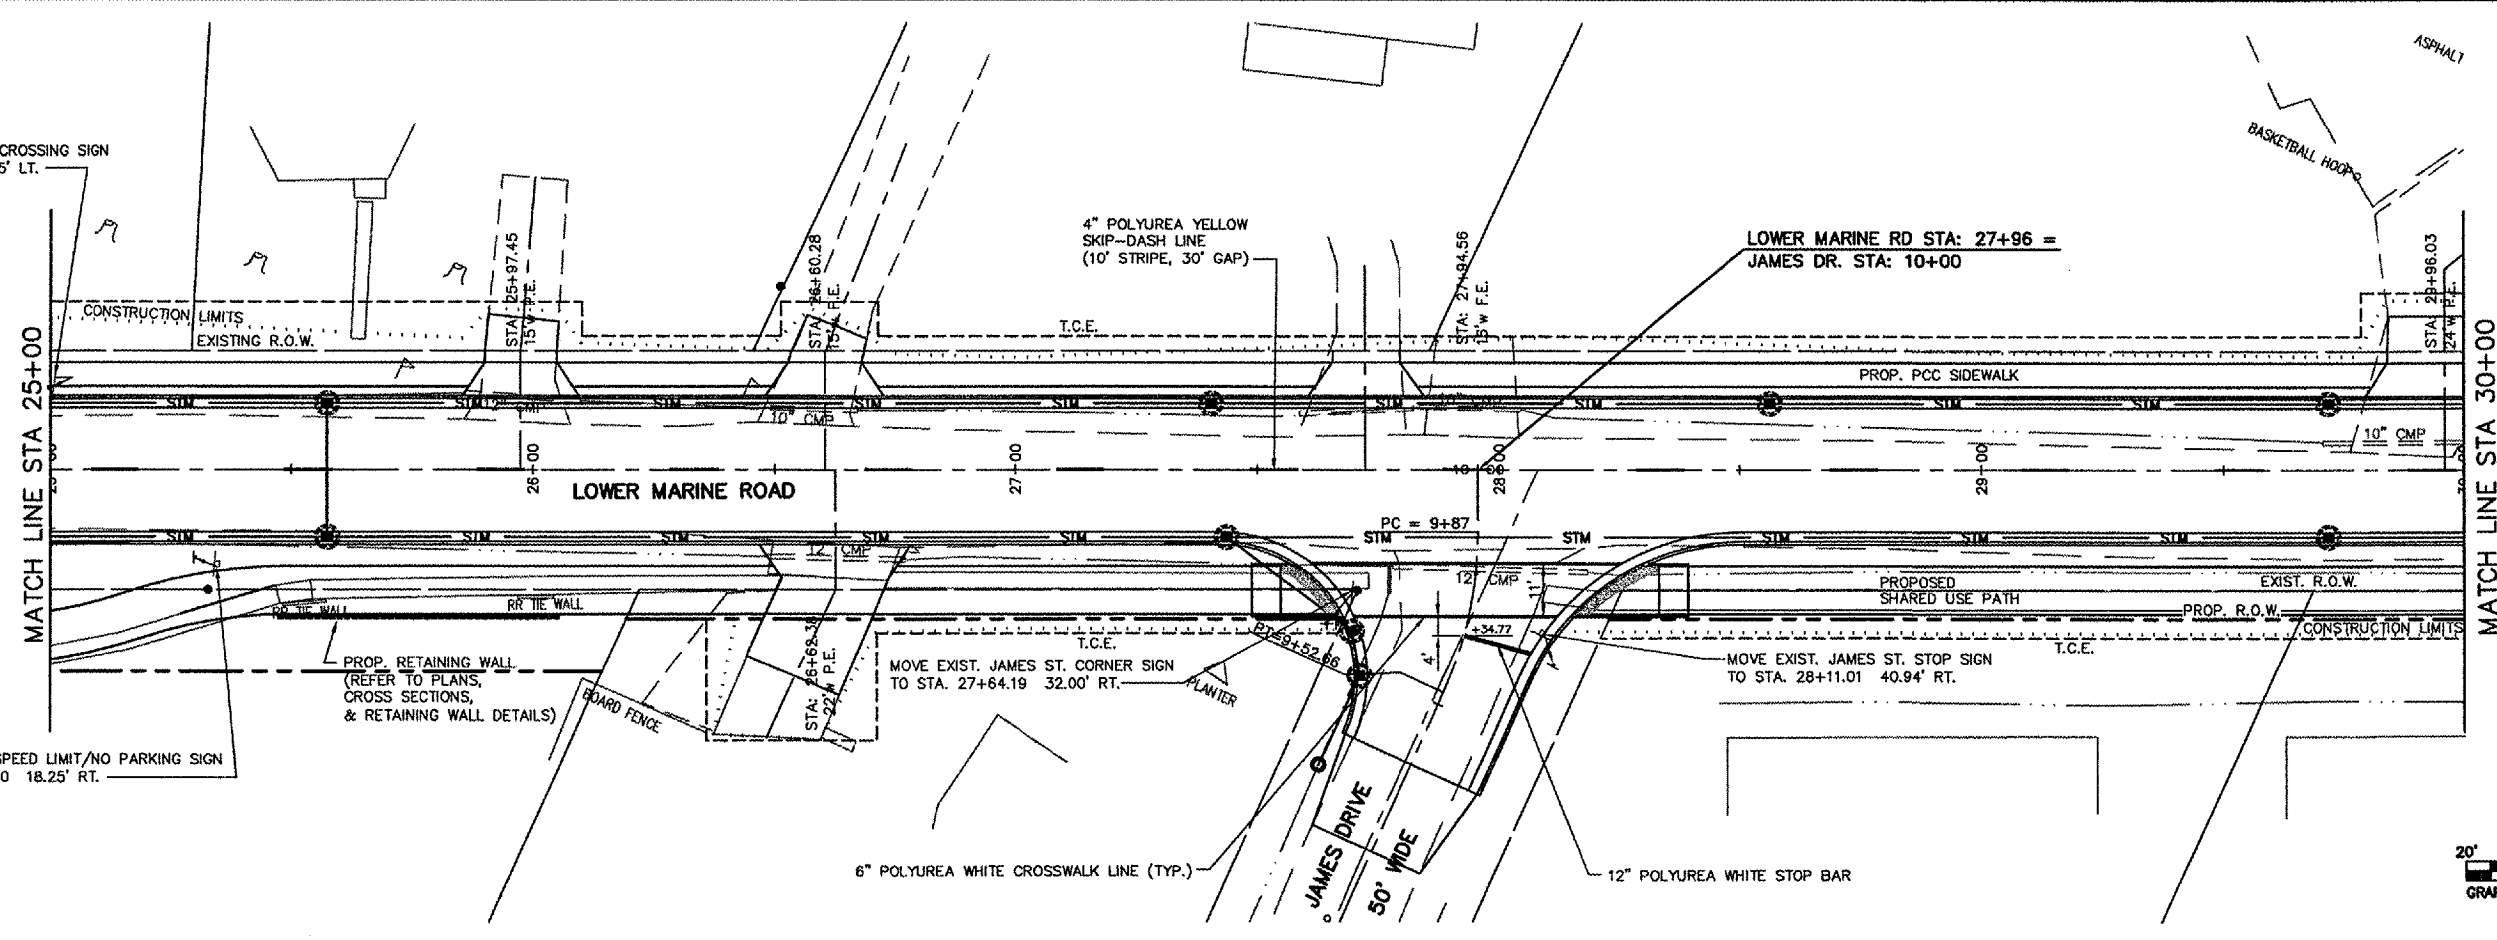


PROJECT NO.	SECTION	COUNTY	TOTAL SHEETS	SHEET NO.
939701-00022-00-RP		MADISON	72	49
STA. 20+00		TO STA. 30+00		
PAVEMENT MARKING & SIGNAGE				

CONTRACT NO. 97269

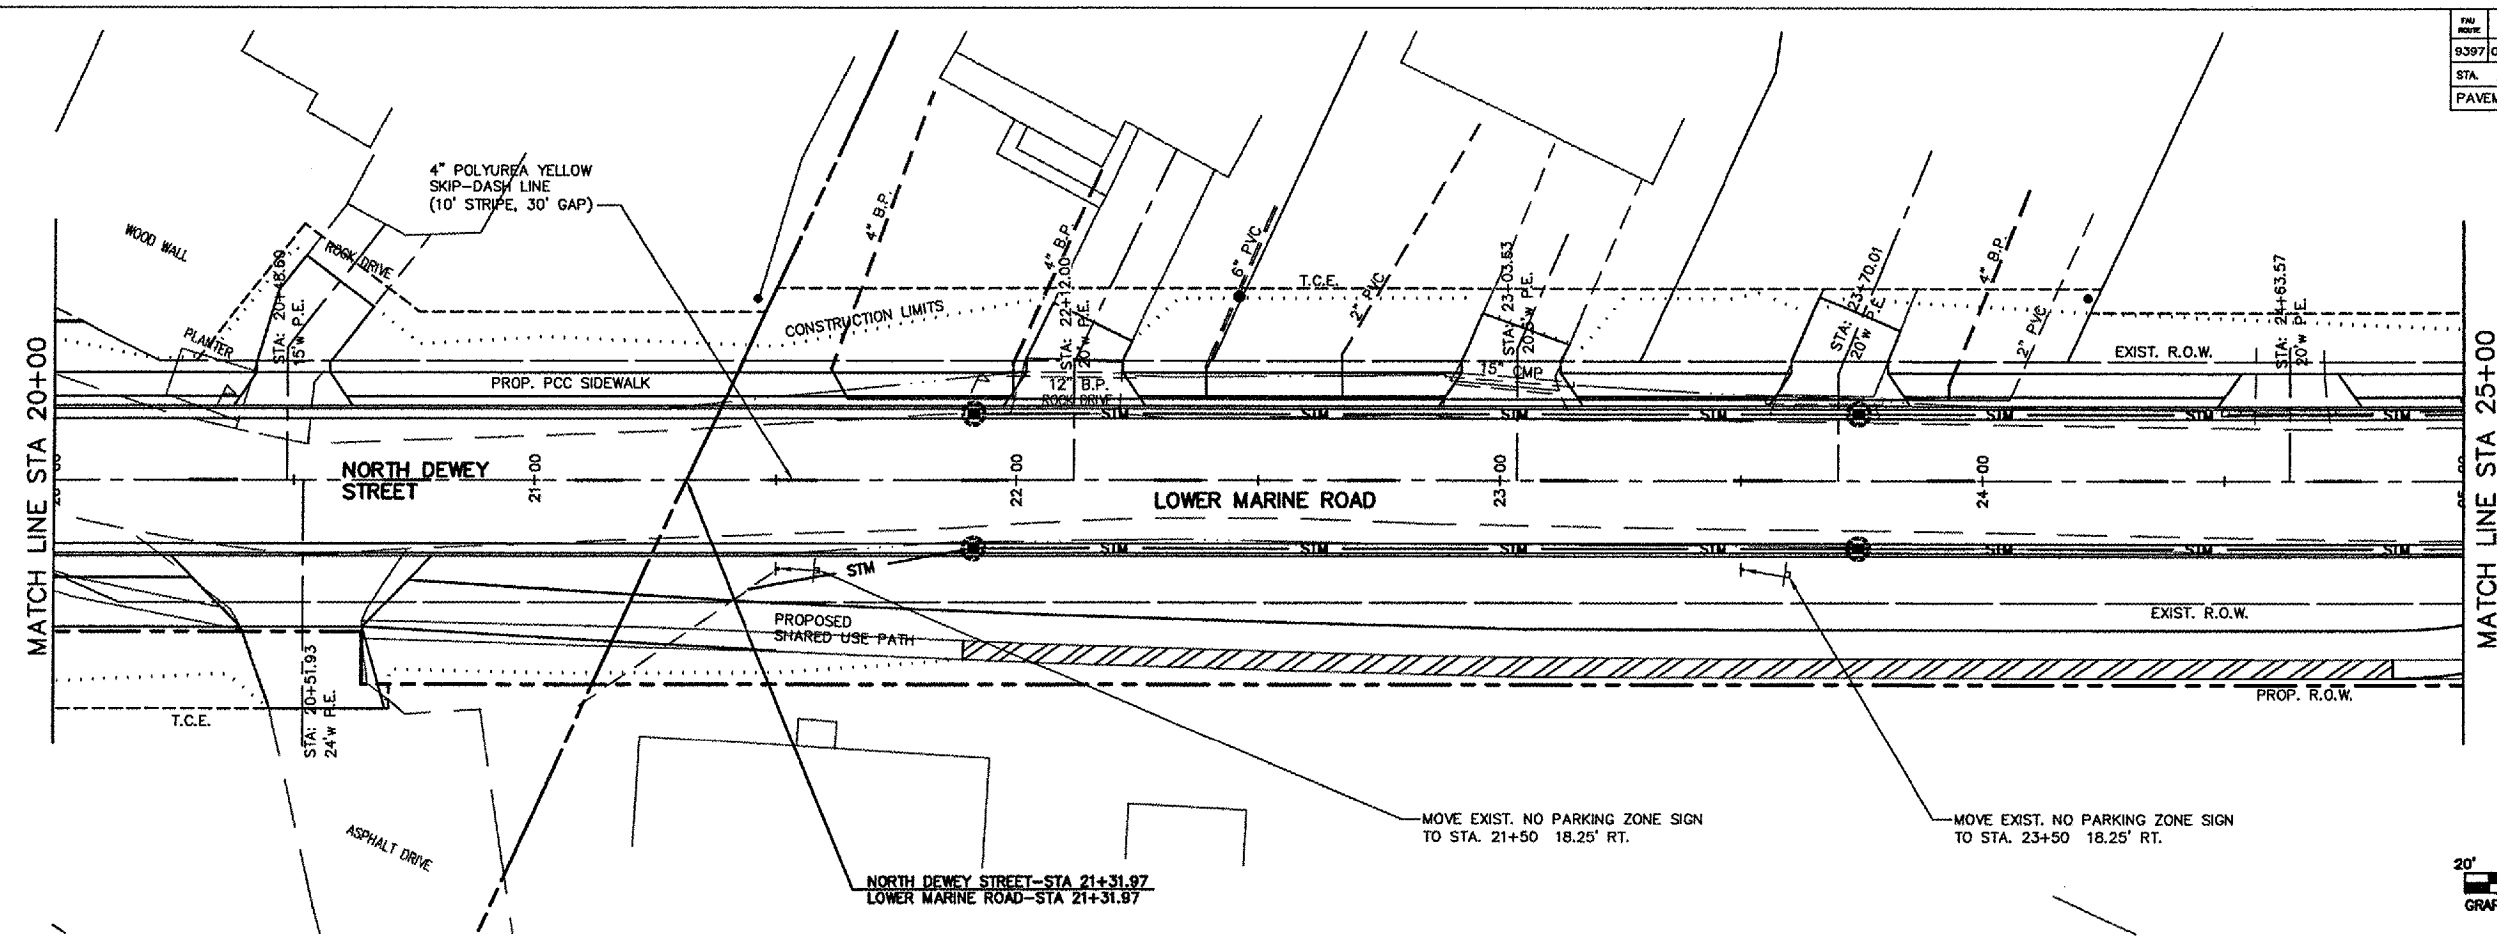

P:\000139a\dwg\000139AN03.dwg 12/9/2005 2:15:25 PM CST