


\*RAMP SLOPES SHALL BE 1" PER FOOT (MAXIMUM).

**SIDEWALK RAMP DETAIL**  
**CORNER OF DEWEY ST. & MARKET ST.**  
 N.T.S.

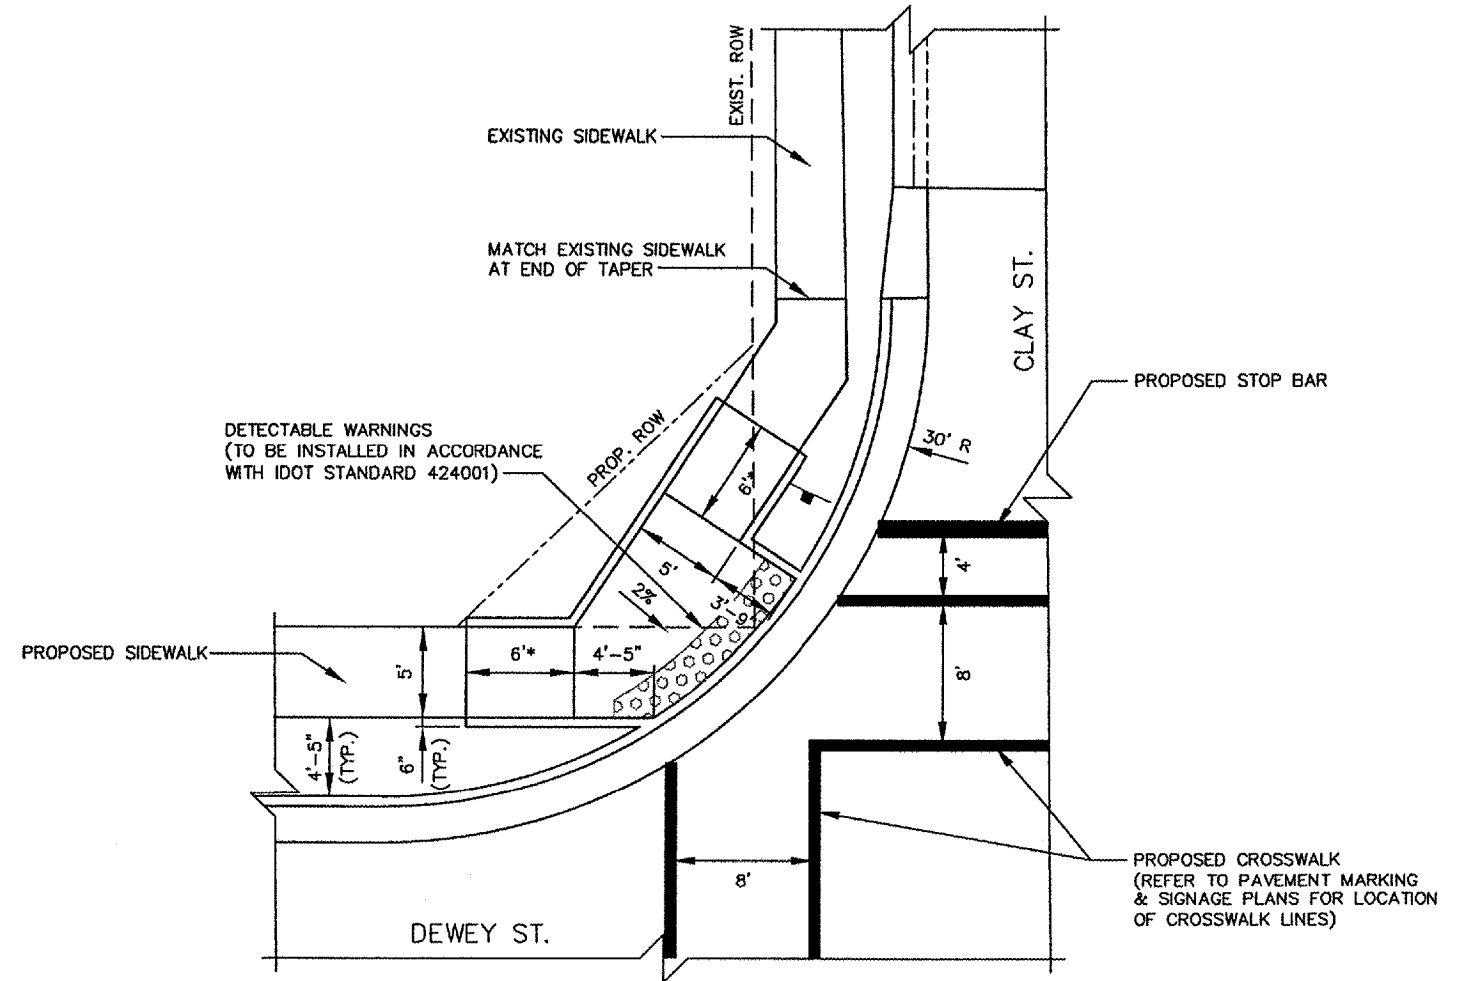

\*RAMP SLOPES SHALL BE 1" PER FOOT (MAXIMUM).

**SIDEWALK RAMP DETAIL**  
**CORNER OF DEWEY ST. & CLAY ST.**  
 N.T.S.

P:\000139a\dwg\000139a002.dwg 12/9/2005 11:17:55 AM CST

REVISIONS	
NAME	DATE

MISCELLANEOUS  
 DETAILS

LOWER MARINE ROAD IMPROVEMENTS  
 CITY OF TROY  
 MADISON COUNTY, ILLINOIS