


REVISIONS		
NUMBER	BY	DATE

0 1 2
 THIS BAR IS EQUAL TO 2"
 AT FULL SCALE (34X22).

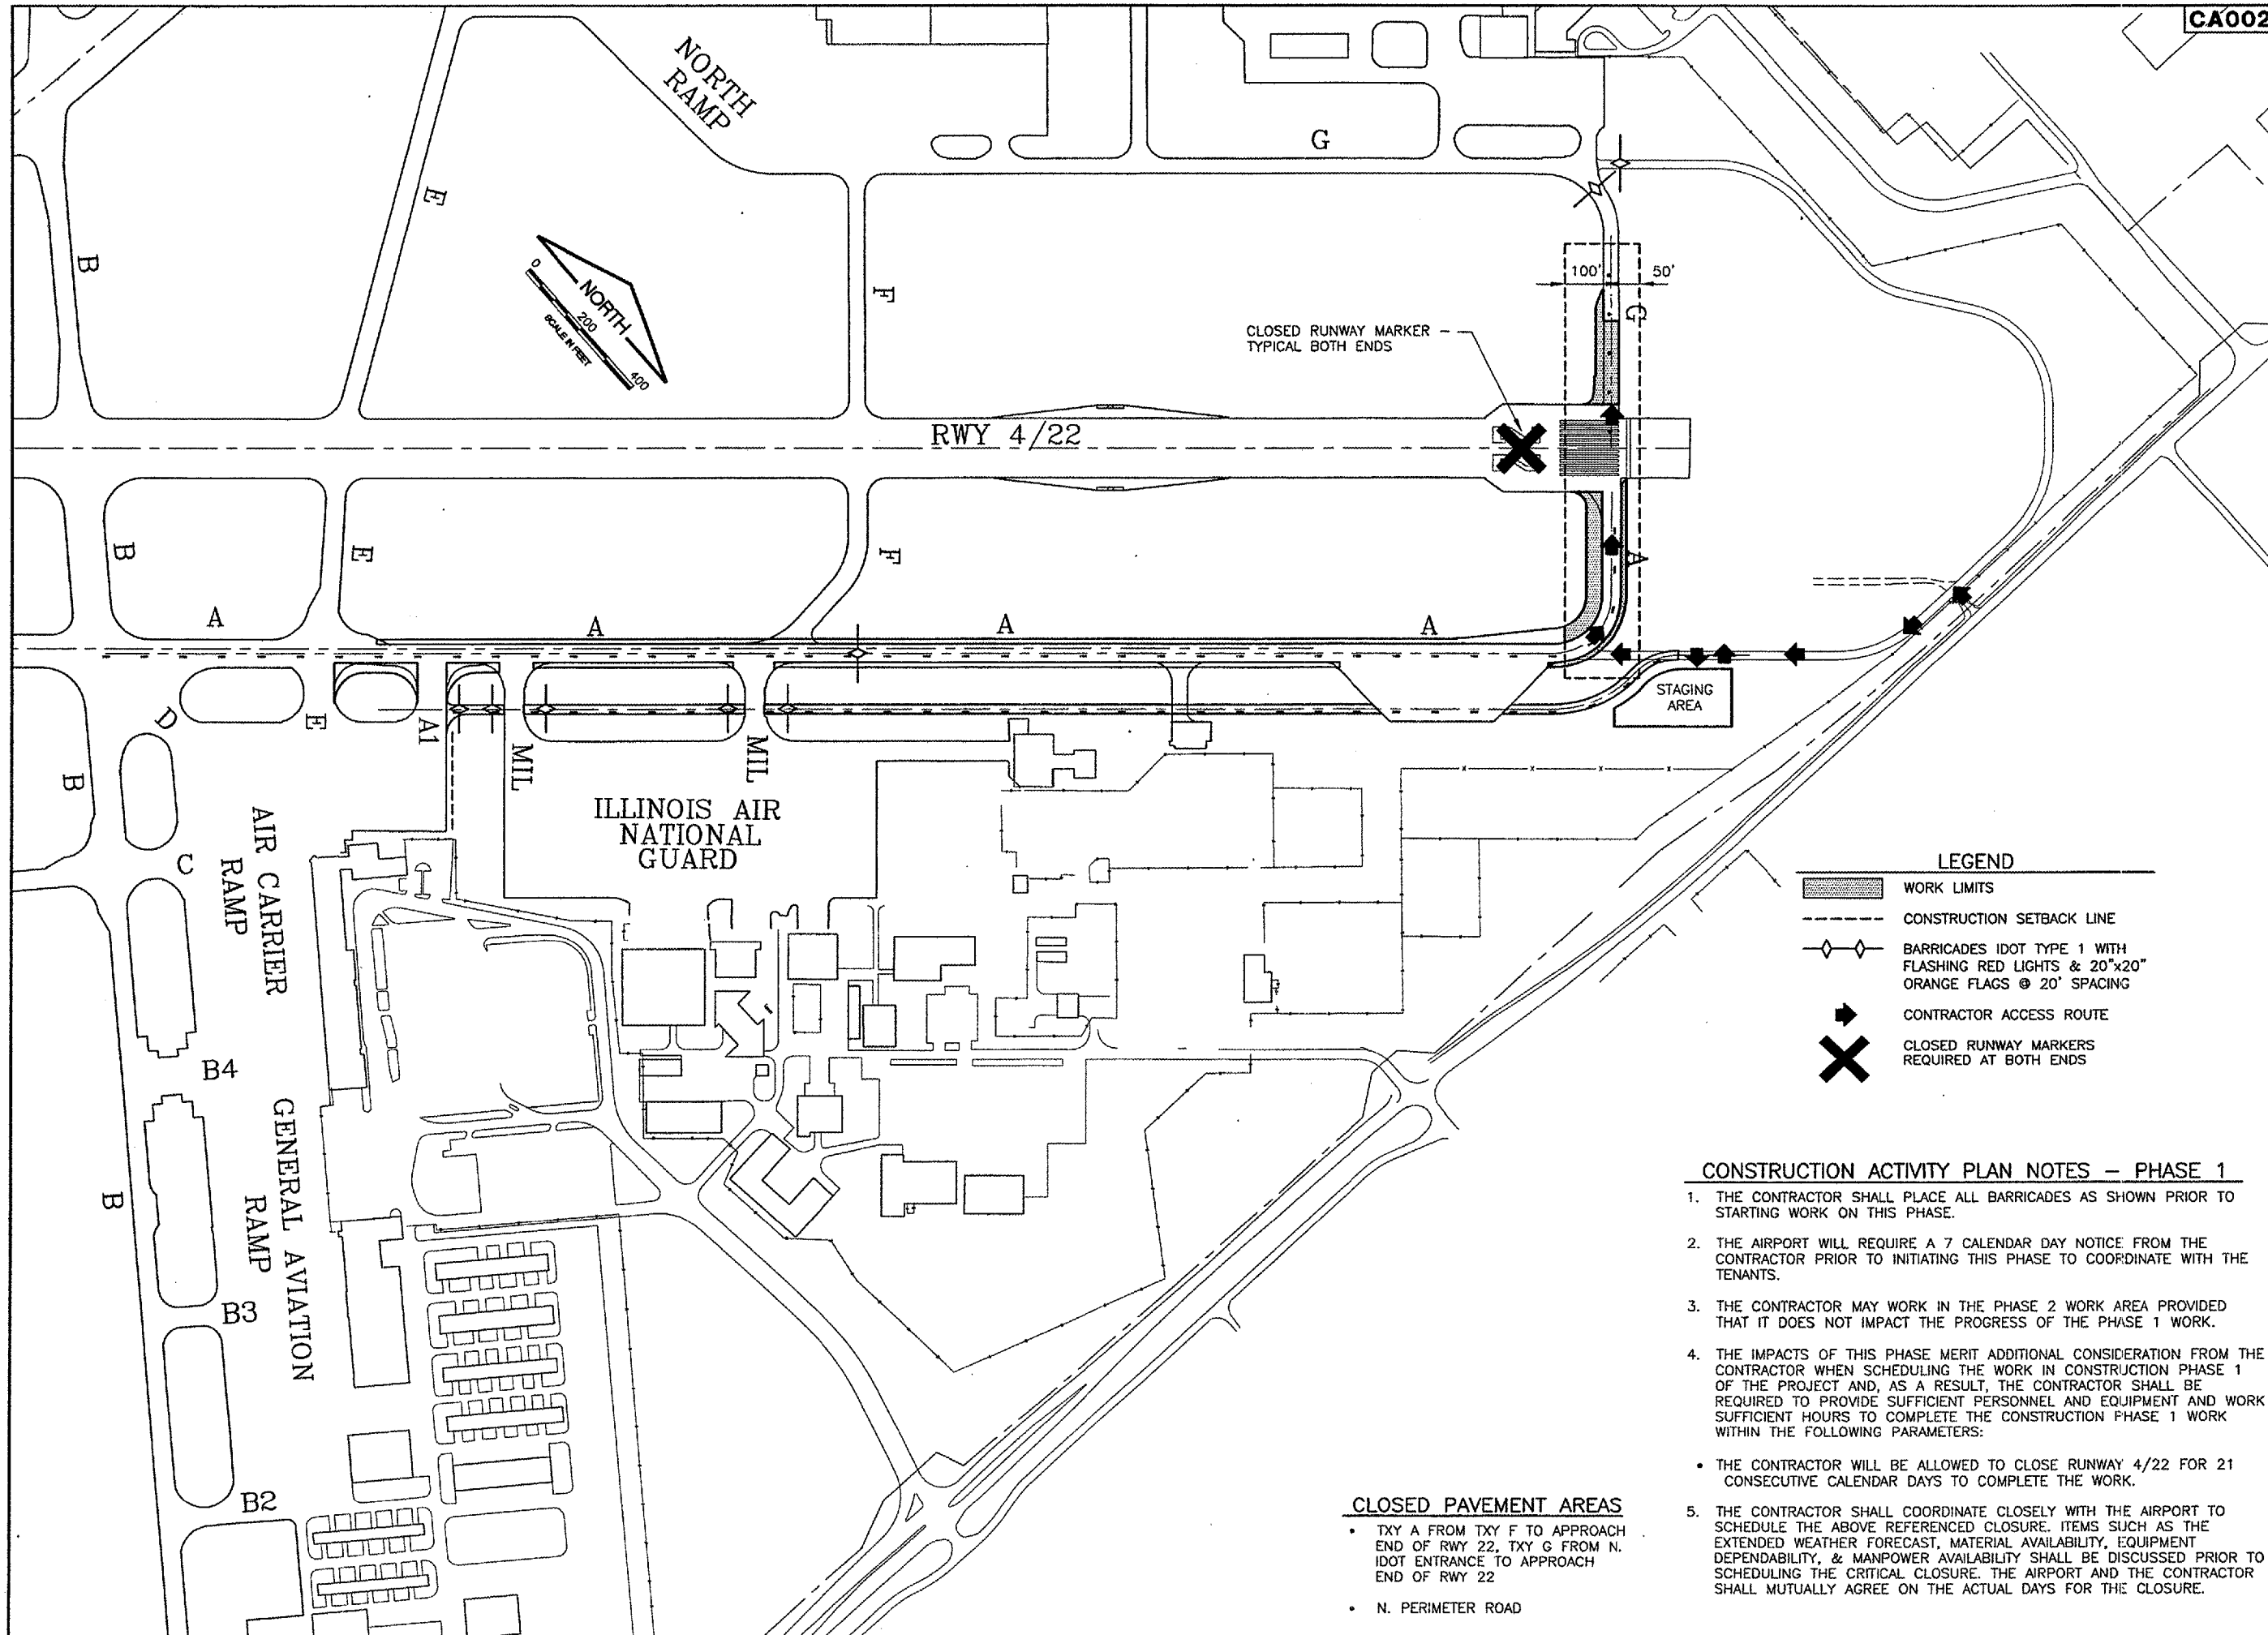

LEGEND

- WORK LIMITS
- CONSTRUCTION SETBACK LINE
- BARRICADES IDOT TYPE 1 WITH FLASHING RED LIGHTS & 20"x20" ORANGE FLAGS @ 20' SPACING
- CONTRACTOR ACCESS ROUTE
- CLOSED RUNWAY MARKERS REQUIRED AT BOTH ENDS

CONSTRUCTION ACTIVITY PLAN NOTES - PHASE 1

1. THE CONTRACTOR SHALL PLACE ALL BARRICADES AS SHOWN PRIOR TO STARTING WORK ON THIS PHASE.
2. THE AIRPORT WILL REQUIRE A 7 CALENDAR DAY NOTICE FROM THE CONTRACTOR PRIOR TO INITIATING THIS PHASE TO COORDINATE WITH THE TENANTS.
3. THE CONTRACTOR MAY WORK IN THE PHASE 2 WORK AREA PROVIDED THAT IT DOES NOT IMPACT THE PROGRESS OF THE PHASE 1 WORK.
4. THE IMPACTS OF THIS PHASE MERIT ADDITIONAL CONSIDERATION FROM THE CONTRACTOR WHEN SCHEDULING THE WORK IN CONSTRUCTION PHASE 1 OF THE PROJECT AND, AS A RESULT, THE CONTRACTOR SHALL BE REQUIRED TO PROVIDE SUFFICIENT PERSONNEL AND EQUIPMENT AND WORK SUFFICIENT HOURS TO COMPLETE THE CONSTRUCTION PHASE 1 WORK WITHIN THE FOLLOWING PARAMETERS:
 - THE CONTRACTOR WILL BE ALLOWED TO CLOSE RUNWAY 4/22 FOR 21 CONSECUTIVE CALENDAR DAYS TO COMPLETE THE WORK.
5. THE CONTRACTOR SHALL COORDINATE CLOSELY WITH THE AIRPORT TO SCHEDULE THE ABOVE REFERENCED CLOSURE. ITEMS SUCH AS THE EXTENDED WEATHER FORECAST, MATERIAL AVAILABILITY, EQUIPMENT DEPENDABILITY, & MANPOWER AVAILABILITY SHALL BE DISCUSSED PRIOR TO SCHEDULING THE CRITICAL CLOSURE. THE AIRPORT AND THE CONTRACTOR SHALL MUTUALLY AGREE ON THE ACTUAL DAYS FOR THE CLOSURE.

CLOSED PAVEMENT AREAS

- TXY A FROM TXY F TO APPROACH END OF RWY 22, TXY G FROM N. IDOT ENTRANCE TO APPROACH END OF RWY 22
- N. PERIMETER ROAD

SPRINGFIELD AIRPORT AUTHORITY
ABRAHAM LINCOLN CAPITAL AIRPORT
SPRINGFIELD, ILLINOIS
WIDEN TAXIWAY A - CONSTRUCT PERIMETER ROAD
CONSTRUCTION ACTIVITY PLAN 1

© Copyright CMT, Inc.
CMT
 CRAIG MORSE, MERRILL & TILLY, INC.
 CONSULTING ENGINEERS
 License No. 184-000818

DESIGN BY:	RLV
DRAWN BY:	DPA
CHECKED BY:	RLV
APPROVED BY:	RLV
DATE:	1/23/06
JOB No:	0503507
IL. PROJ. NO. SPI-3555	
AIP PROJ. NO. 3-17-0096-44	
SHEET .04 OF 83 SHEETS	