
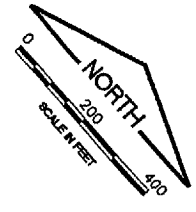
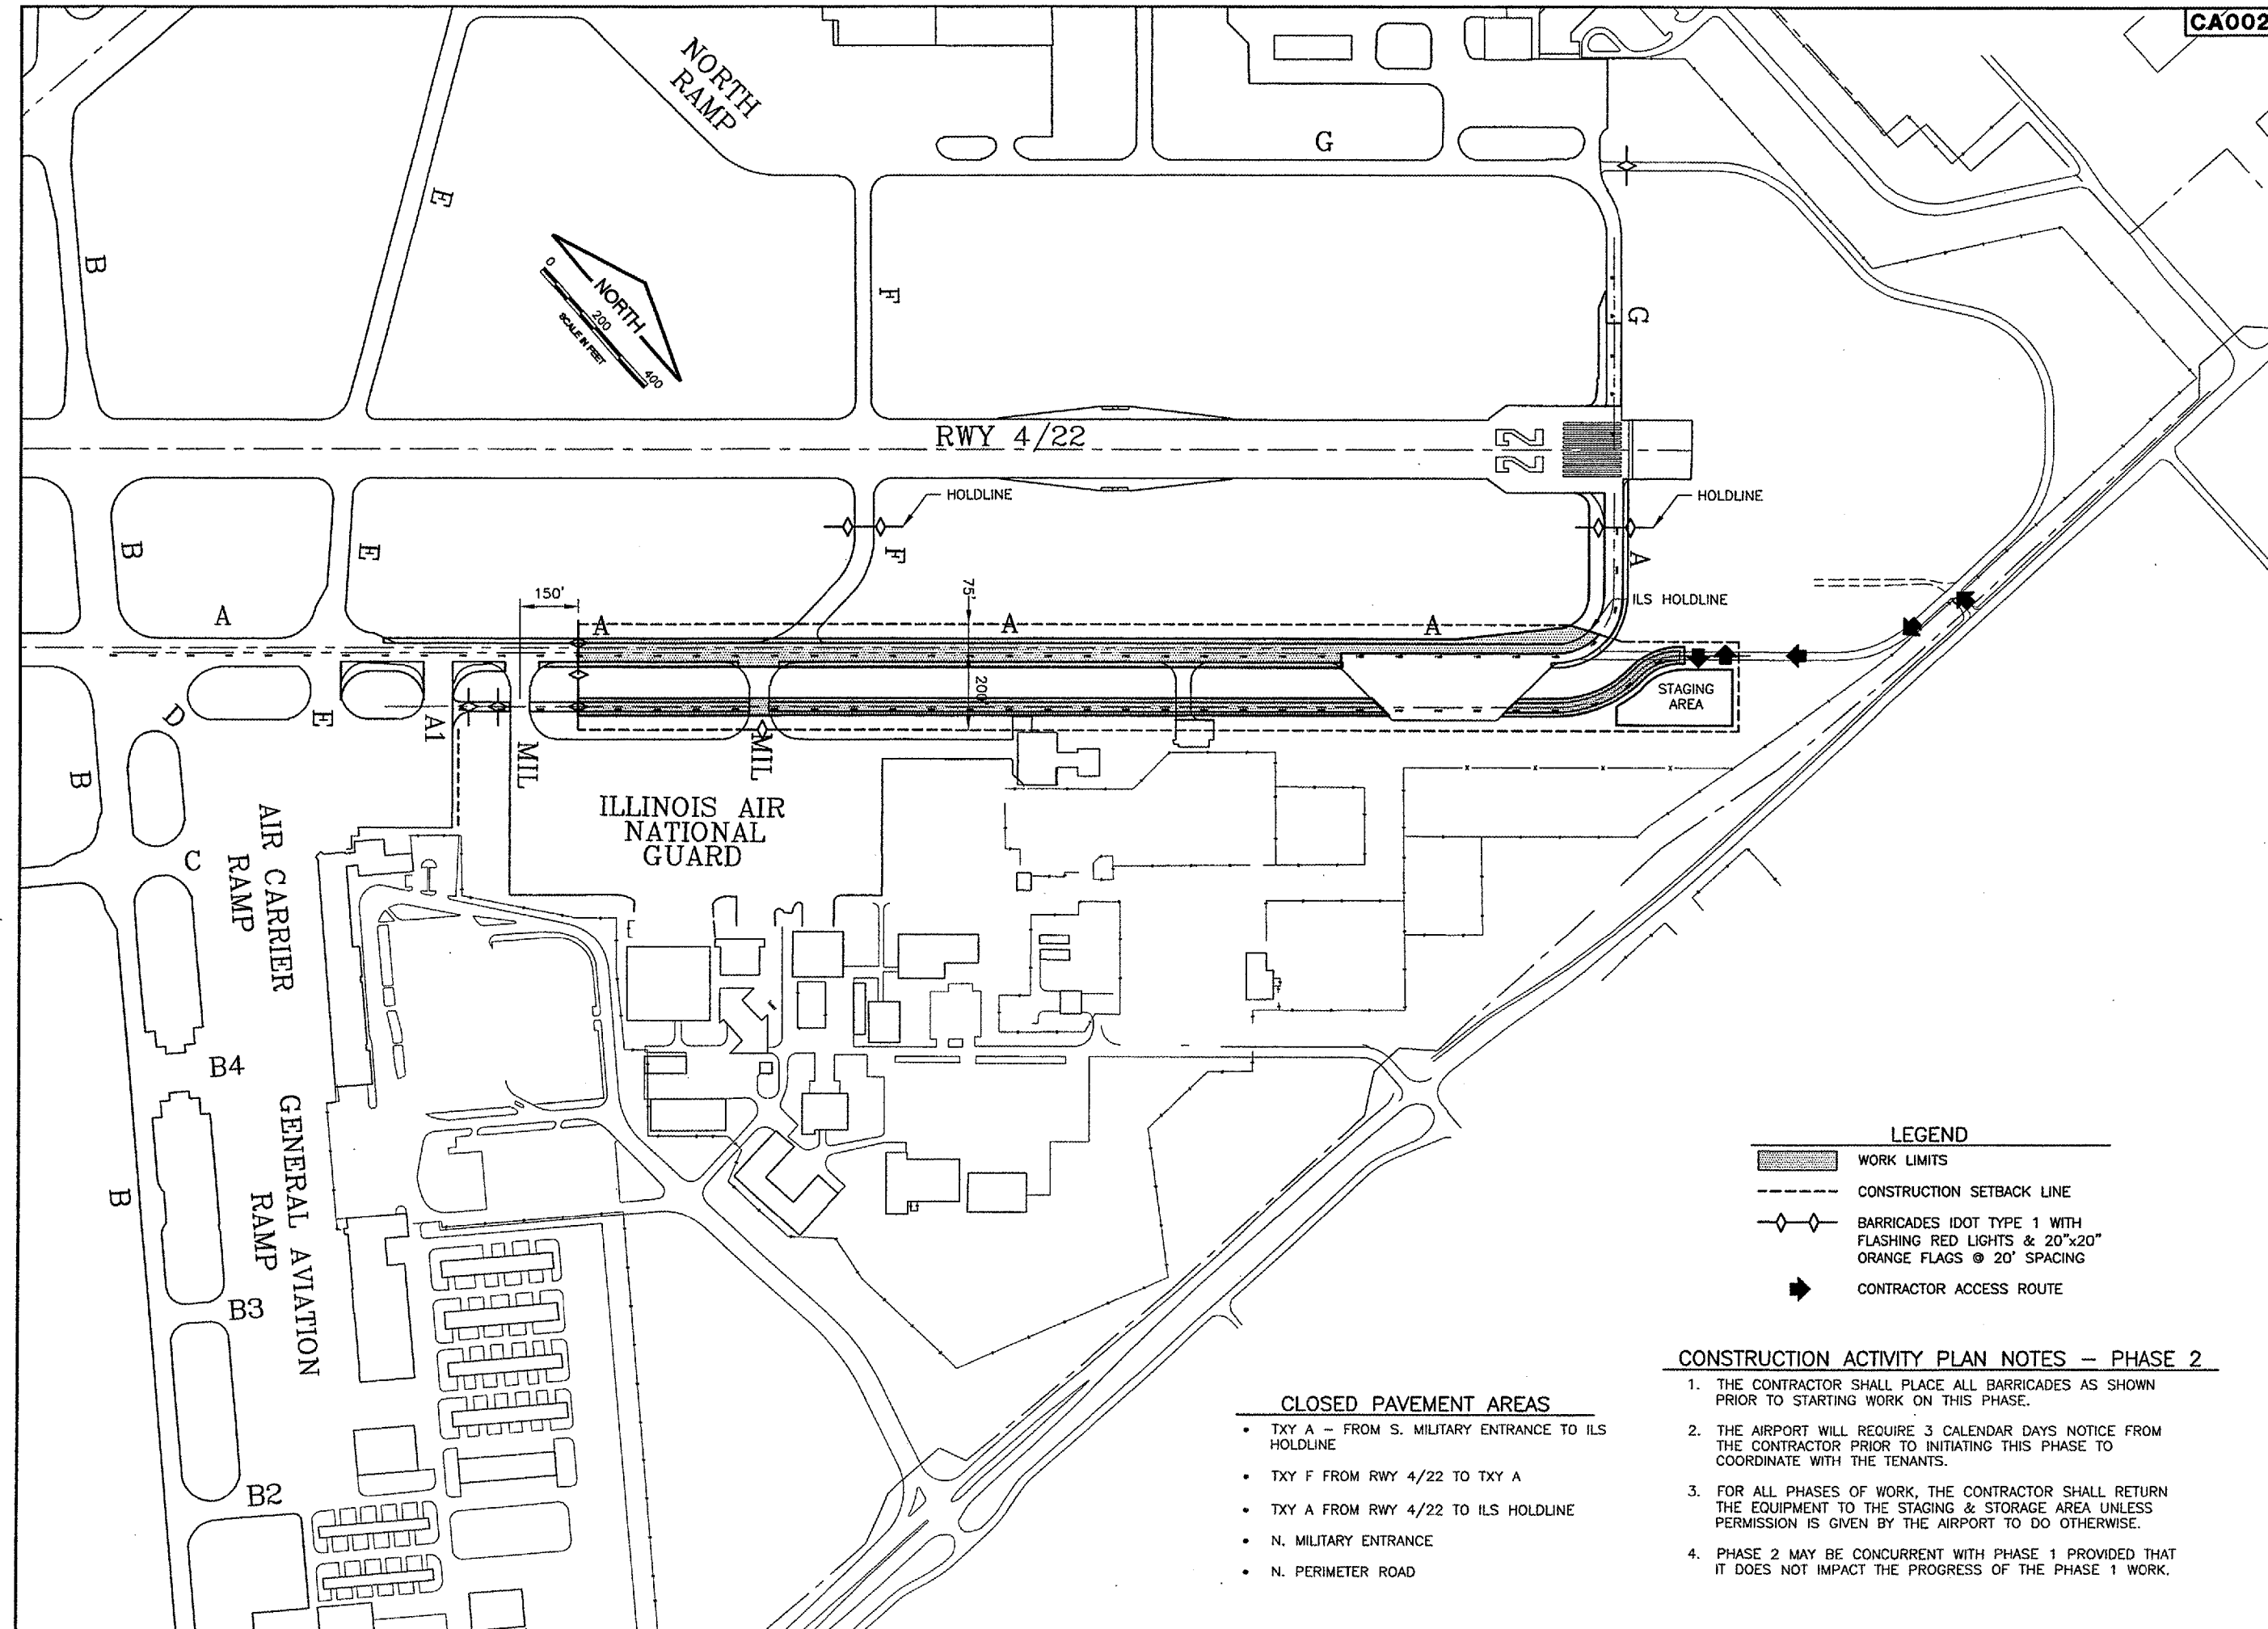



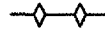



REVISIONS		
NUMBER	BY	DATE

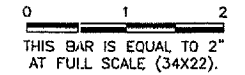


SPRINGFIELD AIRPORT AUTHORITY
ABRAHAM LINCOLN CAPITAL AIRPORT
SPRINGFIELD, ILLINOIS

WIDEN TAXIWAY A - CONSTRUCT PERIMETER ROAD
CONSTRUCTION ACTIVITY PLAN 2

- LEGEND**
-  WORK LIMITS
 -  CONSTRUCTION SETBACK LINE
 -  BARRICADES IDOT TYPE 1 WITH FLASHING RED LIGHTS & 20"x20" ORANGE FLAGS @ 20' SPACING
 -  CONTRACTOR ACCESS ROUTE

- CLOSED PAVEMENT AREAS**
- TXY A - FROM S. MILITARY ENTRANCE TO ILS HOLDLINE
 - TXY F FROM RWY 4/22 TO TXY A
 - TXY A FROM RWY 4/22 TO ILS HOLDLINE
 - N. MILITARY ENTRANCE
 - N. PERIMETER ROAD

CONSTRUCTION ACTIVITY PLAN NOTES - PHASE 2

1. THE CONTRACTOR SHALL PLACE ALL BARRICADES AS SHOWN PRIOR TO STARTING WORK ON THIS PHASE.
2. THE AIRPORT WILL REQUIRE 3 CALENDAR DAYS NOTICE FROM THE CONTRACTOR PRIOR TO INITIATING THIS PHASE TO COORDINATE WITH THE TENANTS.
3. FOR ALL PHASES OF WORK, THE CONTRACTOR SHALL RETURN THE EQUIPMENT TO THE STAGING & STORAGE AREA UNLESS PERMISSION IS GIVEN BY THE AIRPORT TO DO OTHERWISE.
4. PHASE 2 MAY BE CONCURRENT WITH PHASE 1 PROVIDED THAT IT DOES NOT IMPACT THE PROGRESS OF THE PHASE 1 WORK.

© Copyright CMT, Inc.
CMT
 CRAWFORD, MURPHY & TULLY, INC.
 CONSULTING ENGINEERS
 License No. BA-000618

DESIGN BY:	RLV
DRAWN BY:	DPA
CHECKED BY:	RLV
APPROVED BY:	RLV
DATE:	1/23/06
JOB No:	0503507
IL PROJ. NO.	SPI-3555
AIP PROJ. NO.	3-17-0096-44
SHEET	05 OF 83 SHEETS