
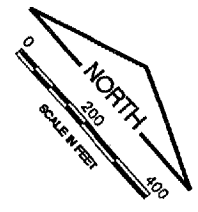
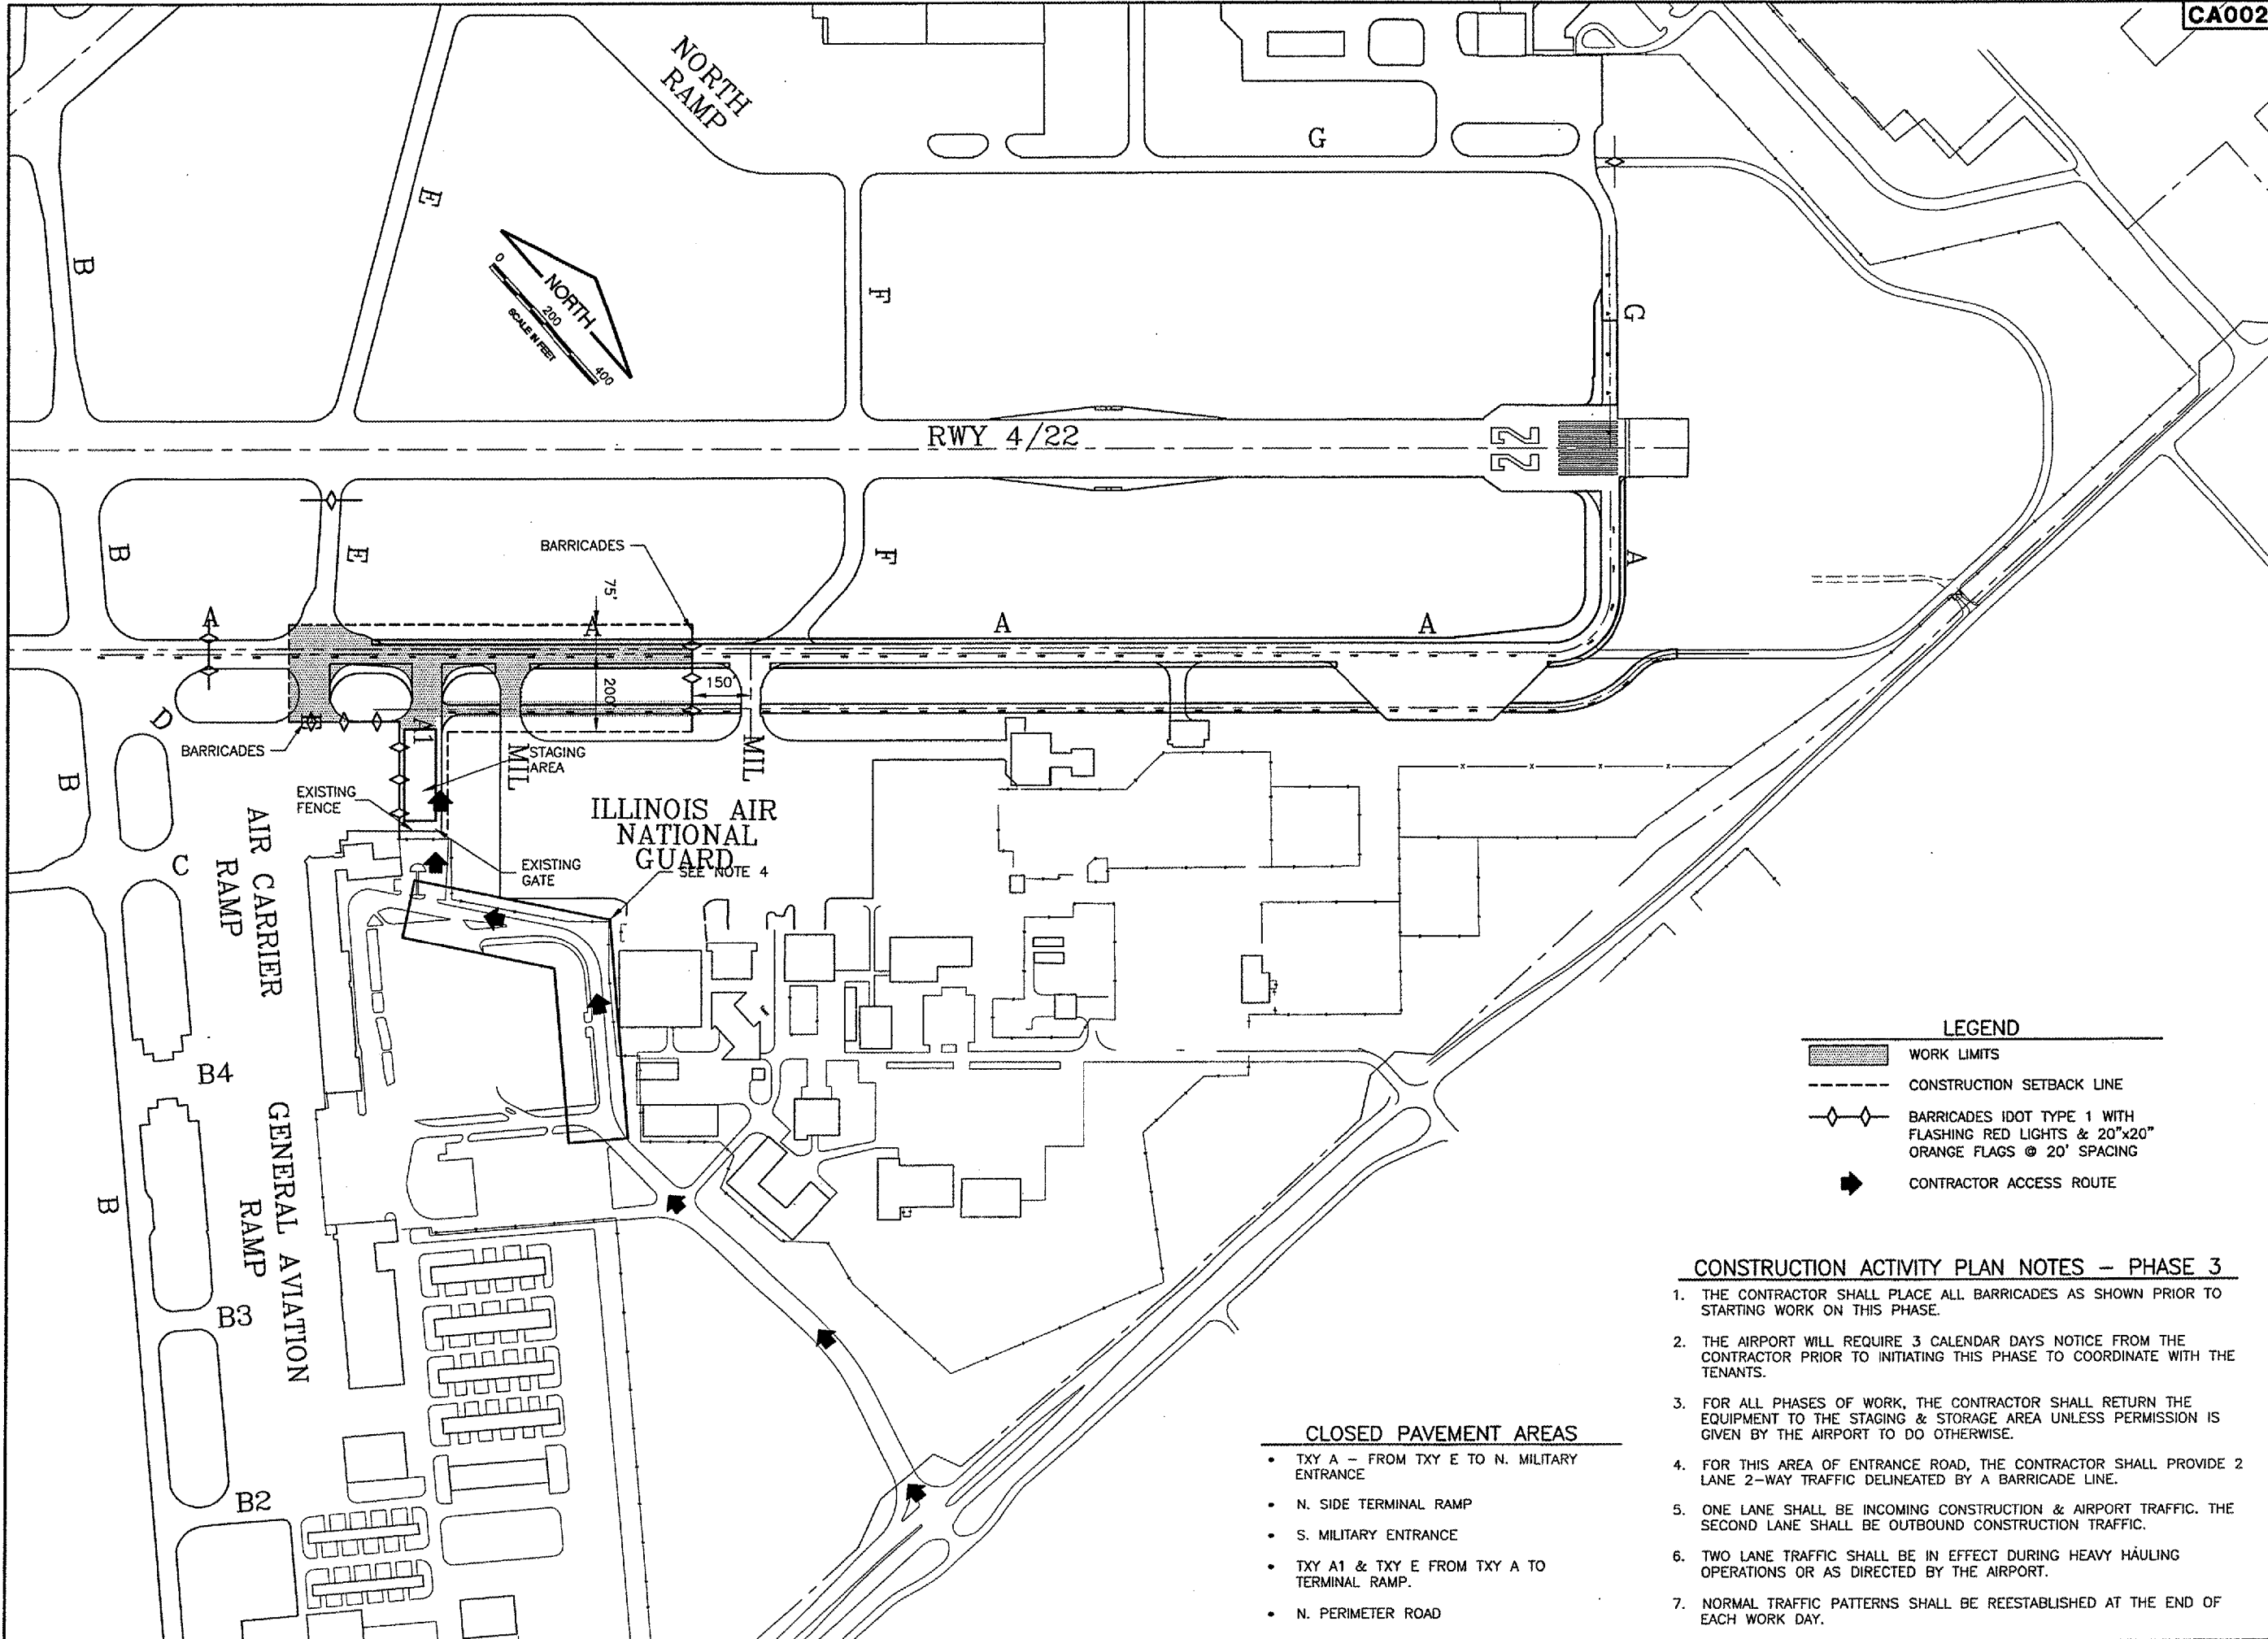


REVISIONS		
NUMBER	BY	DATE

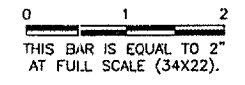

LEGEND

	WORK LIMITS
	CONSTRUCTION SETBACK LINE
	BARRICADES IDOT TYPE 1 WITH FLASHING RED LIGHTS & 20"x20" ORANGE FLAGS @ 20' SPACING
	CONTRACTOR ACCESS ROUTE

CONSTRUCTION ACTIVITY PLAN NOTES - PHASE 3

1. THE CONTRACTOR SHALL PLACE ALL BARRICADES AS SHOWN PRIOR TO STARTING WORK ON THIS PHASE.
2. THE AIRPORT WILL REQUIRE 3 CALENDAR DAYS NOTICE FROM THE CONTRACTOR PRIOR TO INITIATING THIS PHASE TO COORDINATE WITH THE TENANTS.
3. FOR ALL PHASES OF WORK, THE CONTRACTOR SHALL RETURN THE EQUIPMENT TO THE STAGING & STORAGE AREA UNLESS PERMISSION IS GIVEN BY THE AIRPORT TO DO OTHERWISE.
4. FOR THIS AREA OF ENTRANCE ROAD, THE CONTRACTOR SHALL PROVIDE 2 LANE 2-WAY TRAFFIC DELINEATED BY A BARRICADE LINE.
5. ONE LANE SHALL BE INCOMING CONSTRUCTION & AIRPORT TRAFFIC. THE SECOND LANE SHALL BE OUTBOUND CONSTRUCTION TRAFFIC.
6. TWO LANE TRAFFIC SHALL BE IN EFFECT DURING HEAVY HAULING OPERATIONS OR AS DIRECTED BY THE AIRPORT.
7. NORMAL TRAFFIC PATTERNS SHALL BE REESTABLISHED AT THE END OF EACH WORK DAY.

CLOSED PAVEMENT AREAS

- TXY A - FROM TXY E TO N. MILITARY ENTRANCE
- N. SIDE TERMINAL RAMP
- S. MILITARY ENTRANCE
- TXY A1 & TXY E FROM TXY A TO TERMINAL RAMP.
- N. PERIMETER ROAD

SPRINGFIELD AIRPORT AUTHORITY
ABRAHAM LINCOLN CAPITAL AIRPORT
SPRINGFIELD, ILLINOIS

WIDEN TAXIWAY A - CONSTRUCT PERIMETER ROAD
CONSTRUCTION ACTIVITY PLAN 3

© copyright CMT, Inc.
CMT
 CRANKFORD, MERRILL & TILLY, INC.
 CONSULTING ENGINEERS
 License No. 184-000813

DESIGN BY:	RLV
DRAWN BY:	DPA
CHECKED BY:	RLV
APPROVED BY:	RLV
DATE:	1/23/06
JOB No:	0503507
IL. PROJ. NO. SPI-3555	
AIP PROJ. NO. 3-17-0096-44	
SHEET 06 OF 83 SHEETS	