




CA002
 K:\SpringfieldAp\1503507\Draw\Sheets
 FILE: 09_EXPVMT02.dwg
 UPDATE BY: Dove Allen
 PLOT DATE: 2/6/2006 4:28 PM
 BASE_EXISTTOPO
 KEY
 tbinfo
 BASE_PROP:EO

REVISIONS		
NUMBER	BY	DATE

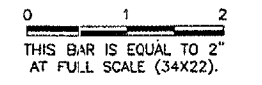

LEGEND

- ① 13" PCC PAVEMENT (501) / 4" CRUSHED AGGREGATE BASE COURSE (209)
 - ② 10" PCC PAVEMENT (501) / 1" BITUMINOUS SURFACE COURSE / ± 6.5" ORIGINAL PCC PAVEMENT / 7" AGGREGATE BASE
 - ③ 14" PCC PAVEMENT (501) / 6" ASPHALT TREATED PERMEABLE SUBBASE
 - ④ 13" PCC PAVEMENT (501) / 6" CRUSHED AGGREGATE BASE COURSE (209)
 - ⑤ 10" PCC PAVEMENT (501) / 1" BITUMINOUS SURFACE COURSE / 7" ORIGINAL PCC PAVEMENT
 - ⑥ BITUMINOUS TRANSITION / 8" PCC PAVEMENT (501) / 7" GRANULAR BLANKET COURSE (154)
 - ⑦ 13" PCC PAVEMENT / 4" BITUMINOUS BASE
 - ⑧ 8"-9" PCC PAVEMENT / 1" BITUMINOUS LEVELING COURSE / 9" PCC PAVEMENT / 4" AGGREGATE BASE (208)
 - ⑨ 8"-9" PCC PAVEMENT (501) / 10" PCC PAVEMENT (501) / 4" AGGREGATE BASE (208)
 - ⑩ 10" PCC PAVEMENT (501) / VARIABLE DEPTH BIT. LEVELING COURSE (201) / 10" PCC PAVEMENT (501) / 4" AGGREGATE BASE COURSE (208)
 - ⑪ 13" PCC PAVEMENT
 - ⑫ VARIABLE DEPTH BIT. (0"-10") / 13" PCC PAVEMENT
 - ⑬ 10" PCC PAVEMENT / 4" AGGREGATE BASE COURSE
 - ⑭ 6" BITUMINOUS SURFACE COURSE / 6" CRUSHED AGGREGATE BASE COURSE
- ▨ PAVEMENT REMOVAL

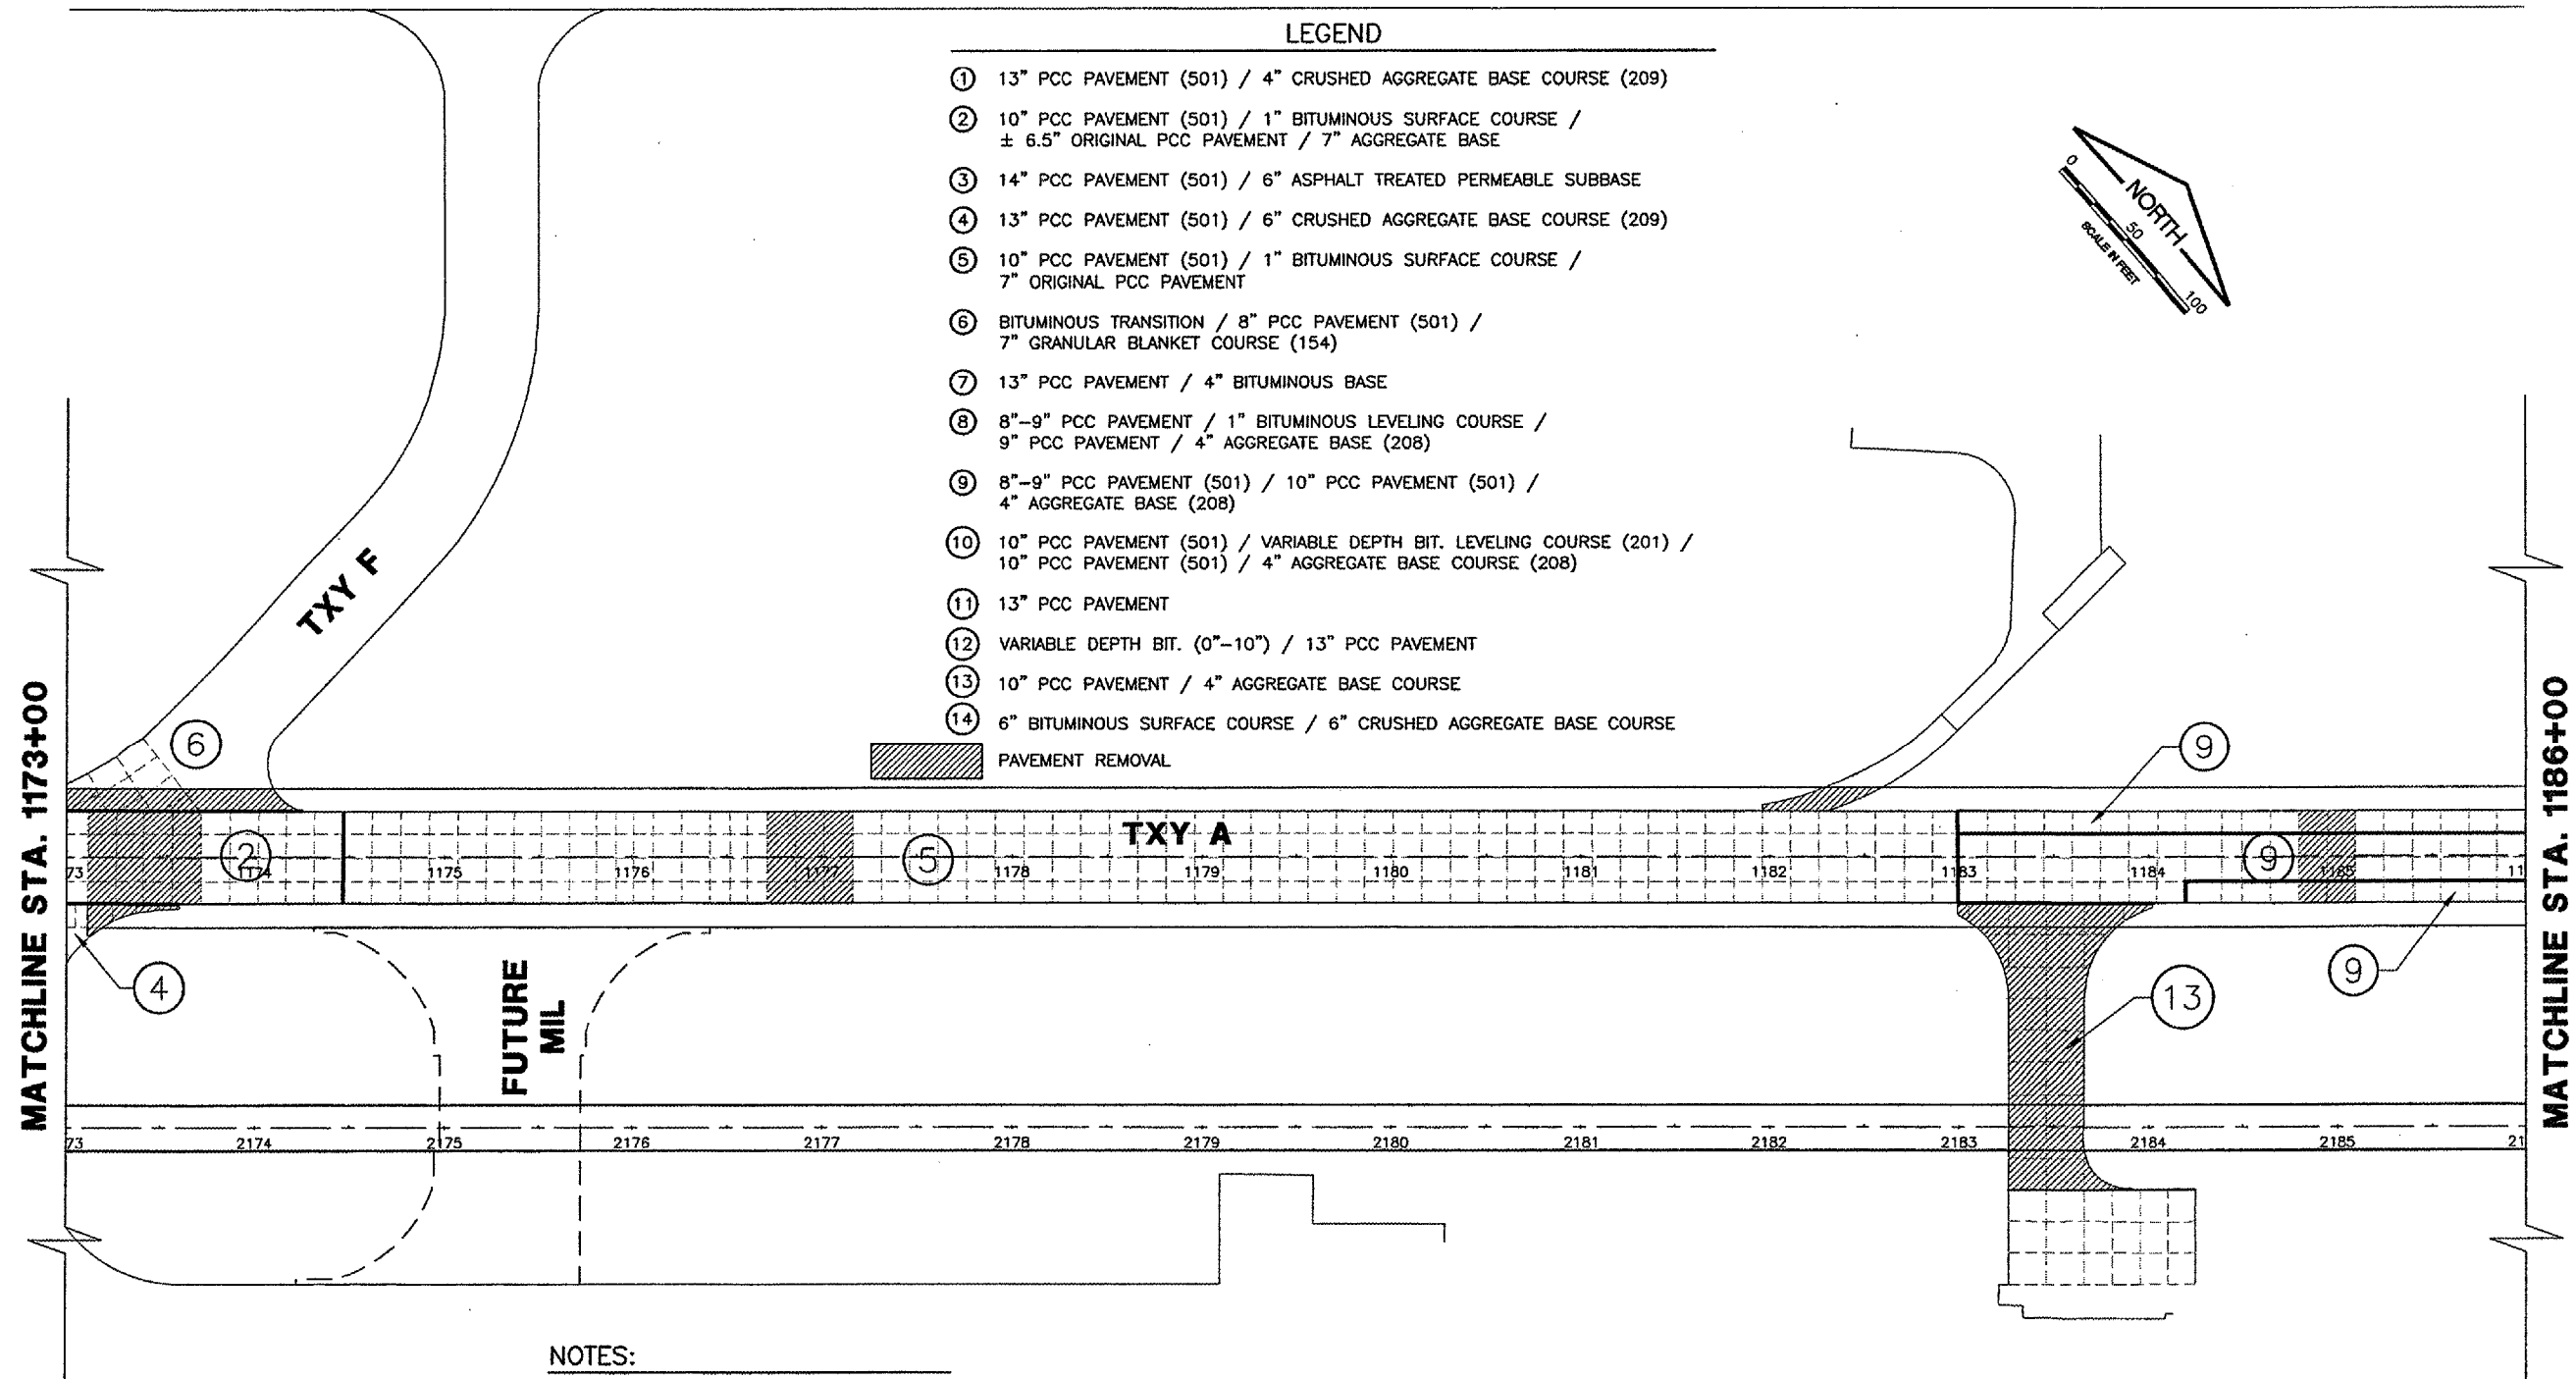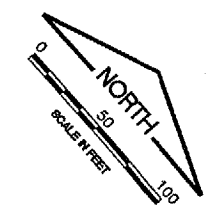

NOTES:

1. THE PAVEMENT STRUCTURES SHOWN ON THIS PAGE HAVE BEEN OBTAINED FROM EXISTING RECORDS.
2. THE RESIDENT ENGINEER SHALL APPROVE REMOVAL LIMITS PRIOR TO THE START OF OPERATIONS.

SPRINGFIELD AIRPORT AUTHORITY
ABRAHAM LINCOLN CAPITAL AIRPORT
SPRINGFIELD, ILLINOIS

WIDEN TAXIWAY A - CONSTRUCT PERIMETER ROAD
EXISTING PAVEMENT STRUCTURE 2

© Copyright CMT, Inc.
CMT
 CRAIG MORSE, MURPHY & TILLY, INC.
 CONSULTING ENGINEERS
 License No. 184-000613

DESIGN BY:	MB
DRAWN BY:	DPA
CHECKED BY:	RZV
APPROVED BY:	RZV
DATE:	1/23/06
JOB No:	0503507
IL PROJ. NO.	5PI-3555
AIP PROJ. NO.	3-17-0096-44
SHEET	09 OF 83 SHEETS