



KEYMAP

THIS SHEET

CA002
 K:\SpringfieldAp\10503507\Draw\Sheets
 FILE: 10_EXPVMT03.dwg
 UPDATE BY: Dave Allen
 PLOT DATE: 2/6/2006 4:28 PM
 tbinfo
 KEY
 BASE_EXISTTOPO
 BASE_PROPCEO

REVISIONS		
NUMBER	BY	DATE

0 1 2
 THIS BAR IS EQUAL TO 2"
 AT FULL SCALE (34X22).

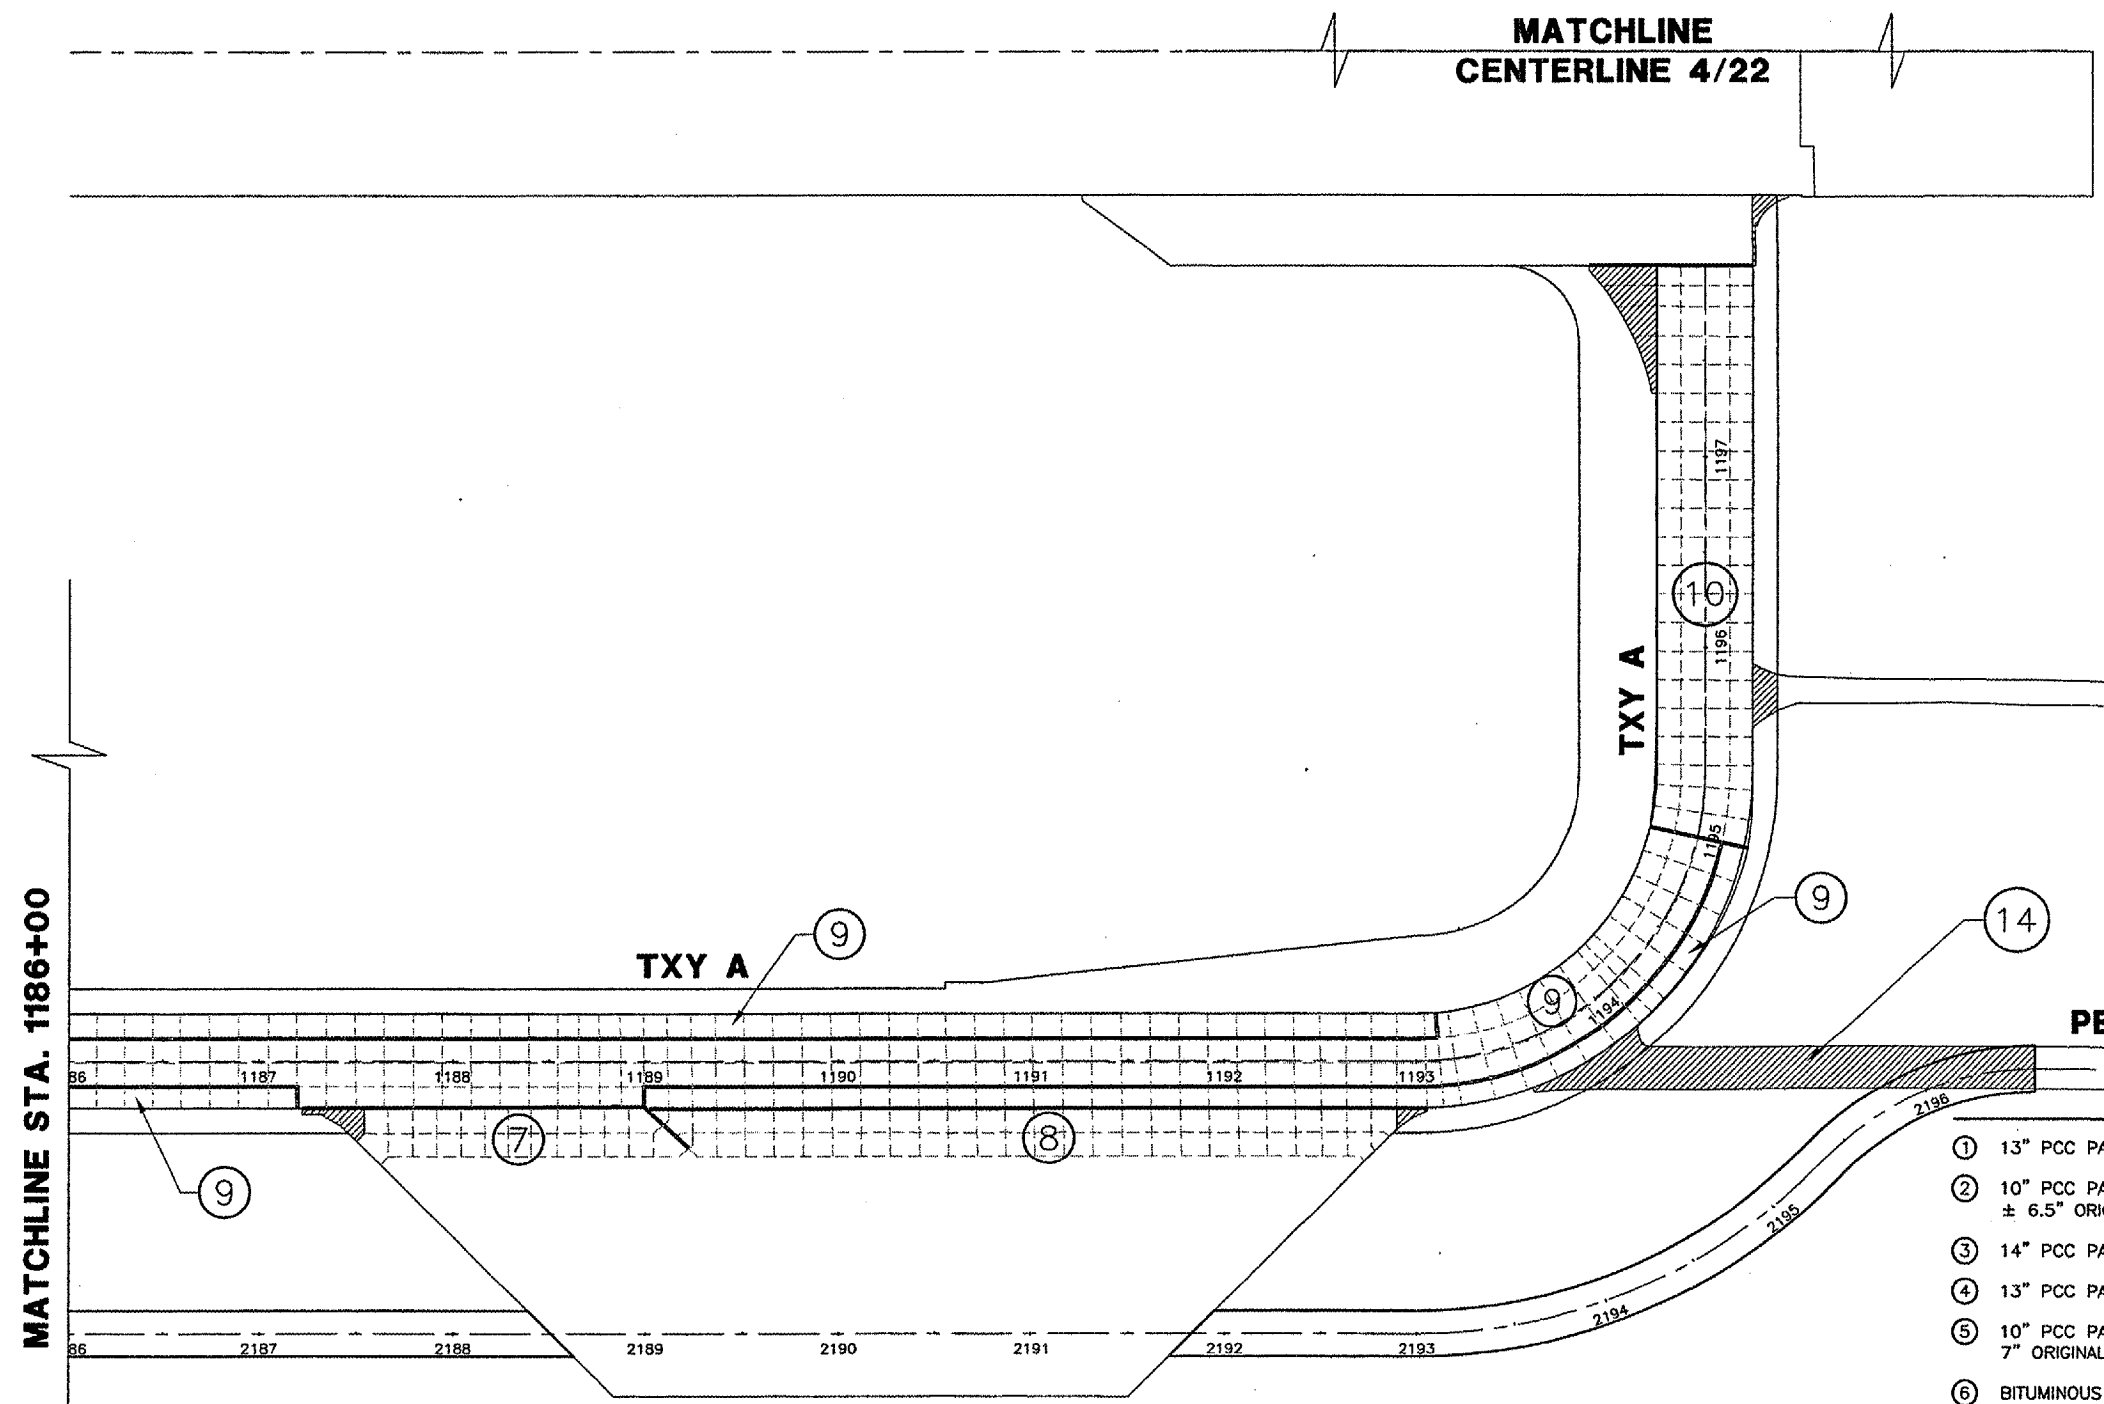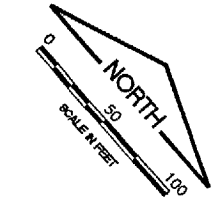

MATCHLINE STA. 1186+00

MATCHLINE
 CENTERLINE 4/22

PERIMETER RD.

- LEGEND**
- ① 13" PCC PAVEMENT (501) / 4" CRUSHED AGGREGATE BASE COURSE (209)
 - ② 10" PCC PAVEMENT (501) / 1" BITUMINOUS SURFACE COURSE / ± 6.5" ORIGINAL PCC PAVEMENT / 7" AGGREGATE BASE
 - ③ 14" PCC PAVEMENT (501) / 6" ASPHALT TREATED PERMEABLE SUBBASE
 - ④ 13" PCC PAVEMENT (501) / 6" CRUSHED AGGREGATE BASE COURSE (209)
 - ⑤ 10" PCC PAVEMENT (501) / 1" BITUMINOUS SURFACE COURSE / 7" ORIGINAL PCC PAVEMENT
 - ⑥ BITUMINOUS TRANSITION / 8" PCC PAVEMENT (501) / 7" GRANULAR BLANKET COURSE (154)
 - ⑦ 13" PCC PAVEMENT / 4" BITUMINOUS BASE
 - ⑧ 8"-9" PCC PAVEMENT / 1" BITUMINOUS LEVELING COURSE / 9" PCC PAVEMENT / 4" AGGREGATE BASE (208)
 - ⑨ 8"-9" PCC PAVEMENT (501) / 10" PCC PAVEMENT (501) / 4" AGGREGATE BASE (208)
 - ⑩ 10" PCC PAVEMENT (501) / VARIABLE DEPTH BIT. LEVELING COURSE (201) / 10" PCC PAVEMENT (501) / 4" AGGREGATE BASE COURSE (208)
 - ⑪ 13" PCC PAVEMENT
 - ⑫ VARIABLE DEPTH BIT. (0"-10") / 13" PCC PAVEMENT
 - ⑬ 10" PCC PAVEMENT / 4" AGGREGATE BASE COURSE
 - ⑭ 6" BITUMINOUS SURFACE COURSE / 6" CRUSHED AGGREGATE BASE COURSE
- PAVEMENT REMOVAL

- NOTES:**
- THE PAVEMENT STRUCTURES SHOWN ON THIS PAGE HAVE BEEN OBTAINED FROM EXISTING RECORDS.
 - THE RESIDENT ENGINEER SHALL APPROVE REMOVAL LIMITS PRIOR TO THE START OF OPERATIONS.

SPRINGFIELD AIRPORT AUTHORITY
 ABRAHAM LINCOLN CAPITAL AIRPORT
 SPRINGFIELD, ILLINOIS

WIDEN TAXIWAY A - CONSTRUCT PERIMETER ROAD
 EXISTING PAVEMENT STRUCTURE 3

© Copyright CMT, Inc.

 CRAIGFERD MERRIN & TILLY, INC.
 CONSULTING ENGINEERS
 License No. 184-006615

DESIGN BY:	MB
DRAWN BY:	DPA
CHECKED BY:	<i>RLW</i>
APPROVED BY:	<i>RLW</i>
DATE:	1/23/06
JOB No:	0503507
IL. PROJ. NO. SPI-3555 AIP PROJ. NO. 3-17-0096-44	
SHEET 10 OF 83 SHEETS	