




**KEYMAP**

CA002

THIS SHEET

K:\SpringfieldAp\0503507\Draw\Sheets  
 FILE: 17\_PROPIMP01.dwg  
 UPDATE BY: Dave Allen  
 PLOT DATE: 2/7/2006 9:22 AM  
 BASE\_PROPGEO  
 BASE\_EXISTTOPO  
 KEY  
 tbinfo

REVISIONS		
NUMBER	BY	DATE

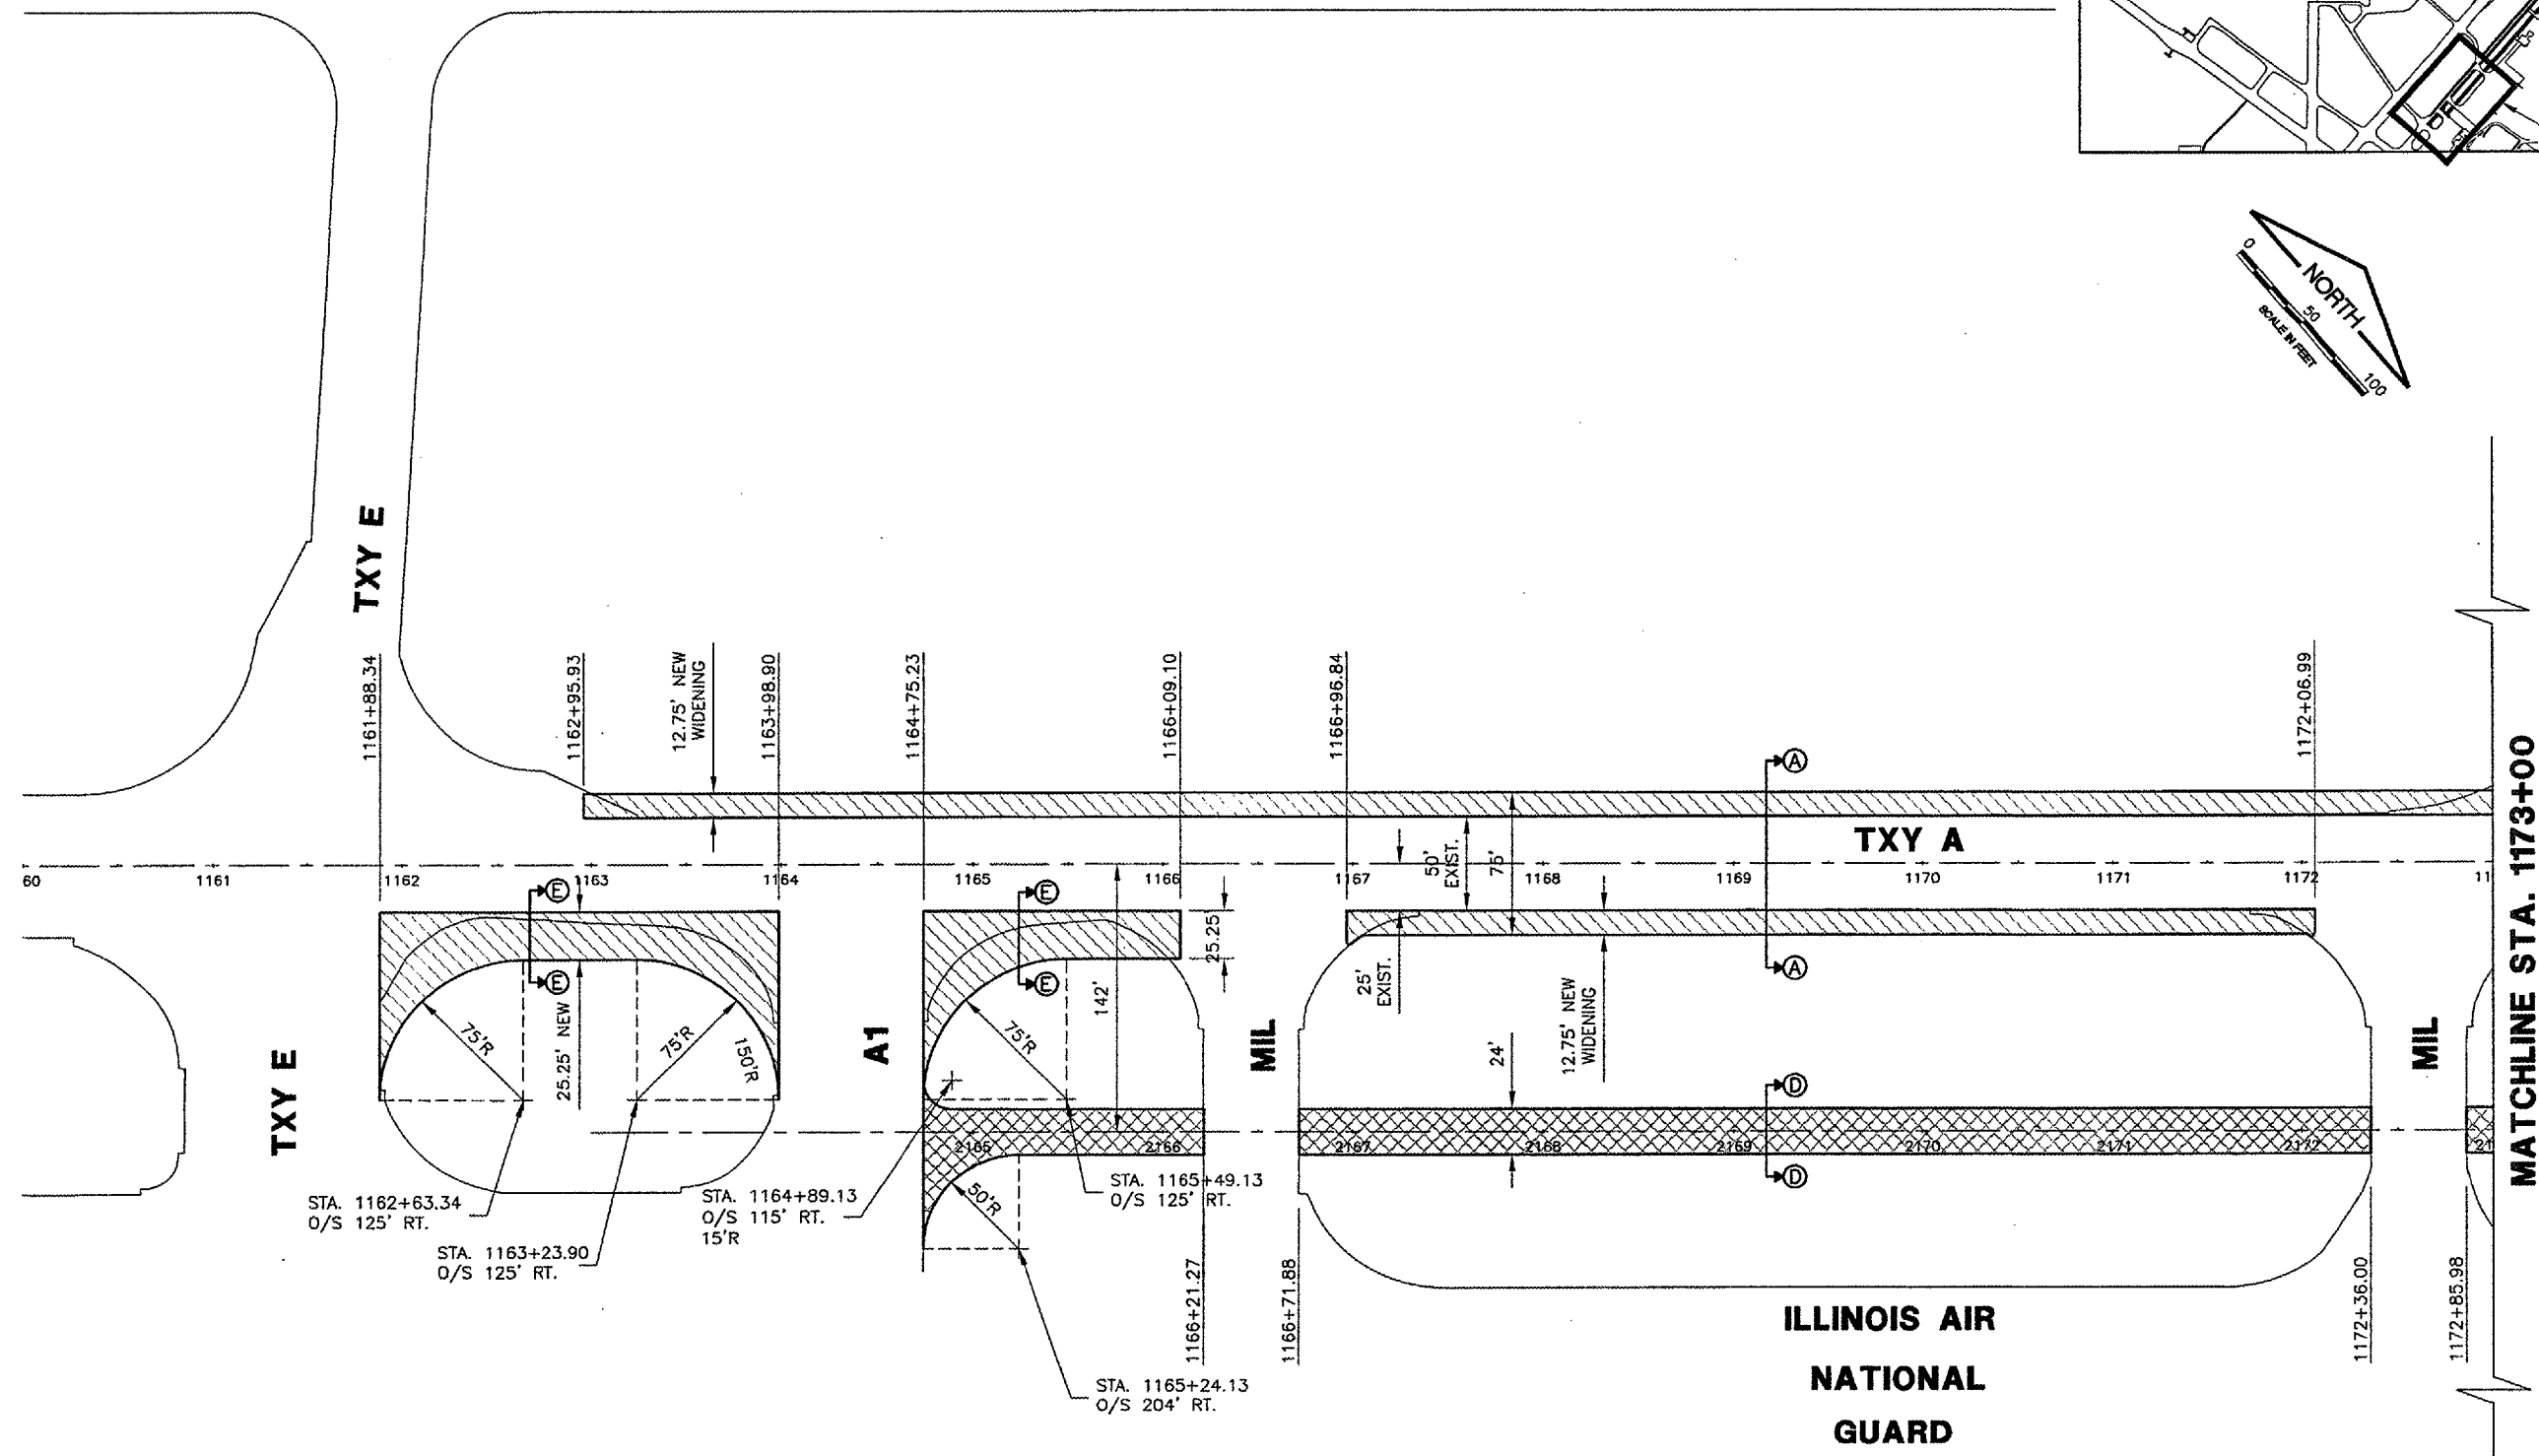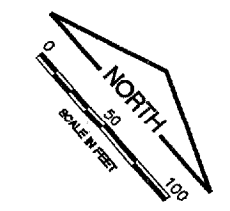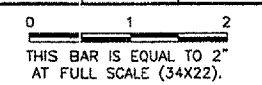

**ILLINOIS AIR  
 NATIONAL  
 GUARD**

**MATCHLINE STA. 1173+00**

**LEGEND**

- NEW 13" PCC PAVEMENT (501)  
4" CRUSHED AGGREGATE BASE COURSE (209)
- NEW 1-1/2" BITUMINOUS SURFACE COURSE (401)  
2-1/2" BITUMINOUS BASE COURSE (201)  
6" CRUSHED AGGREGATE BASE COURSE (209)
- NEW 1-1/2" BITUMINOUS TRANSITION (401)

**SPRINGFIELD AIRPORT AUTHORITY**  
**ABRAHAM LINCOLN CAPITAL AIRPORT**  
**SPRINGFIELD, ILLINOIS**

**WIDEN TAXIWAY A - CONSTRUCT PERIMETER ROAD  
 PROPOSED IMPROVEMENTS 1**

© Copyright CMT, Inc.  
**CMT**  
 CRAWFORD, LAFFERTY & TILLY, INC.  
 CONSULTING ENGINEERS  
 License No. 84-000613

DESIGN BY:	RLV
DRAWN BY:	DPA
CHECKED BY:	REN
APPROVED BY:	REN
DATE:	1/23/06
JOB No:	0503507
IL PROJ. NO.	SPI-3555
AIP PROJ. NO.	3-17-0096-44
SHEET	17 OF 83 SHEETS