


REVISIONS		
NUMBER	BY	DATE

0 1 2
 THIS BAR IS EQUAL TO 2"
 AT FULL SCALE (34X22).

- LEGEND**
- NEW 13" PCC PAVEMENT (501)
4" CRUSHED AGGREGATE BASE COURSE (209)
 - NEW 1-1/2" BITUMINOUS SURFACE COURSE (401)
2-1/2" BITUMINOUS BASE COURSE (201)
6" CRUSHED AGGREGATE BASE COURSE (209)
 - NEW 1-1/2" BITUMINOUS TRANSITION (401)

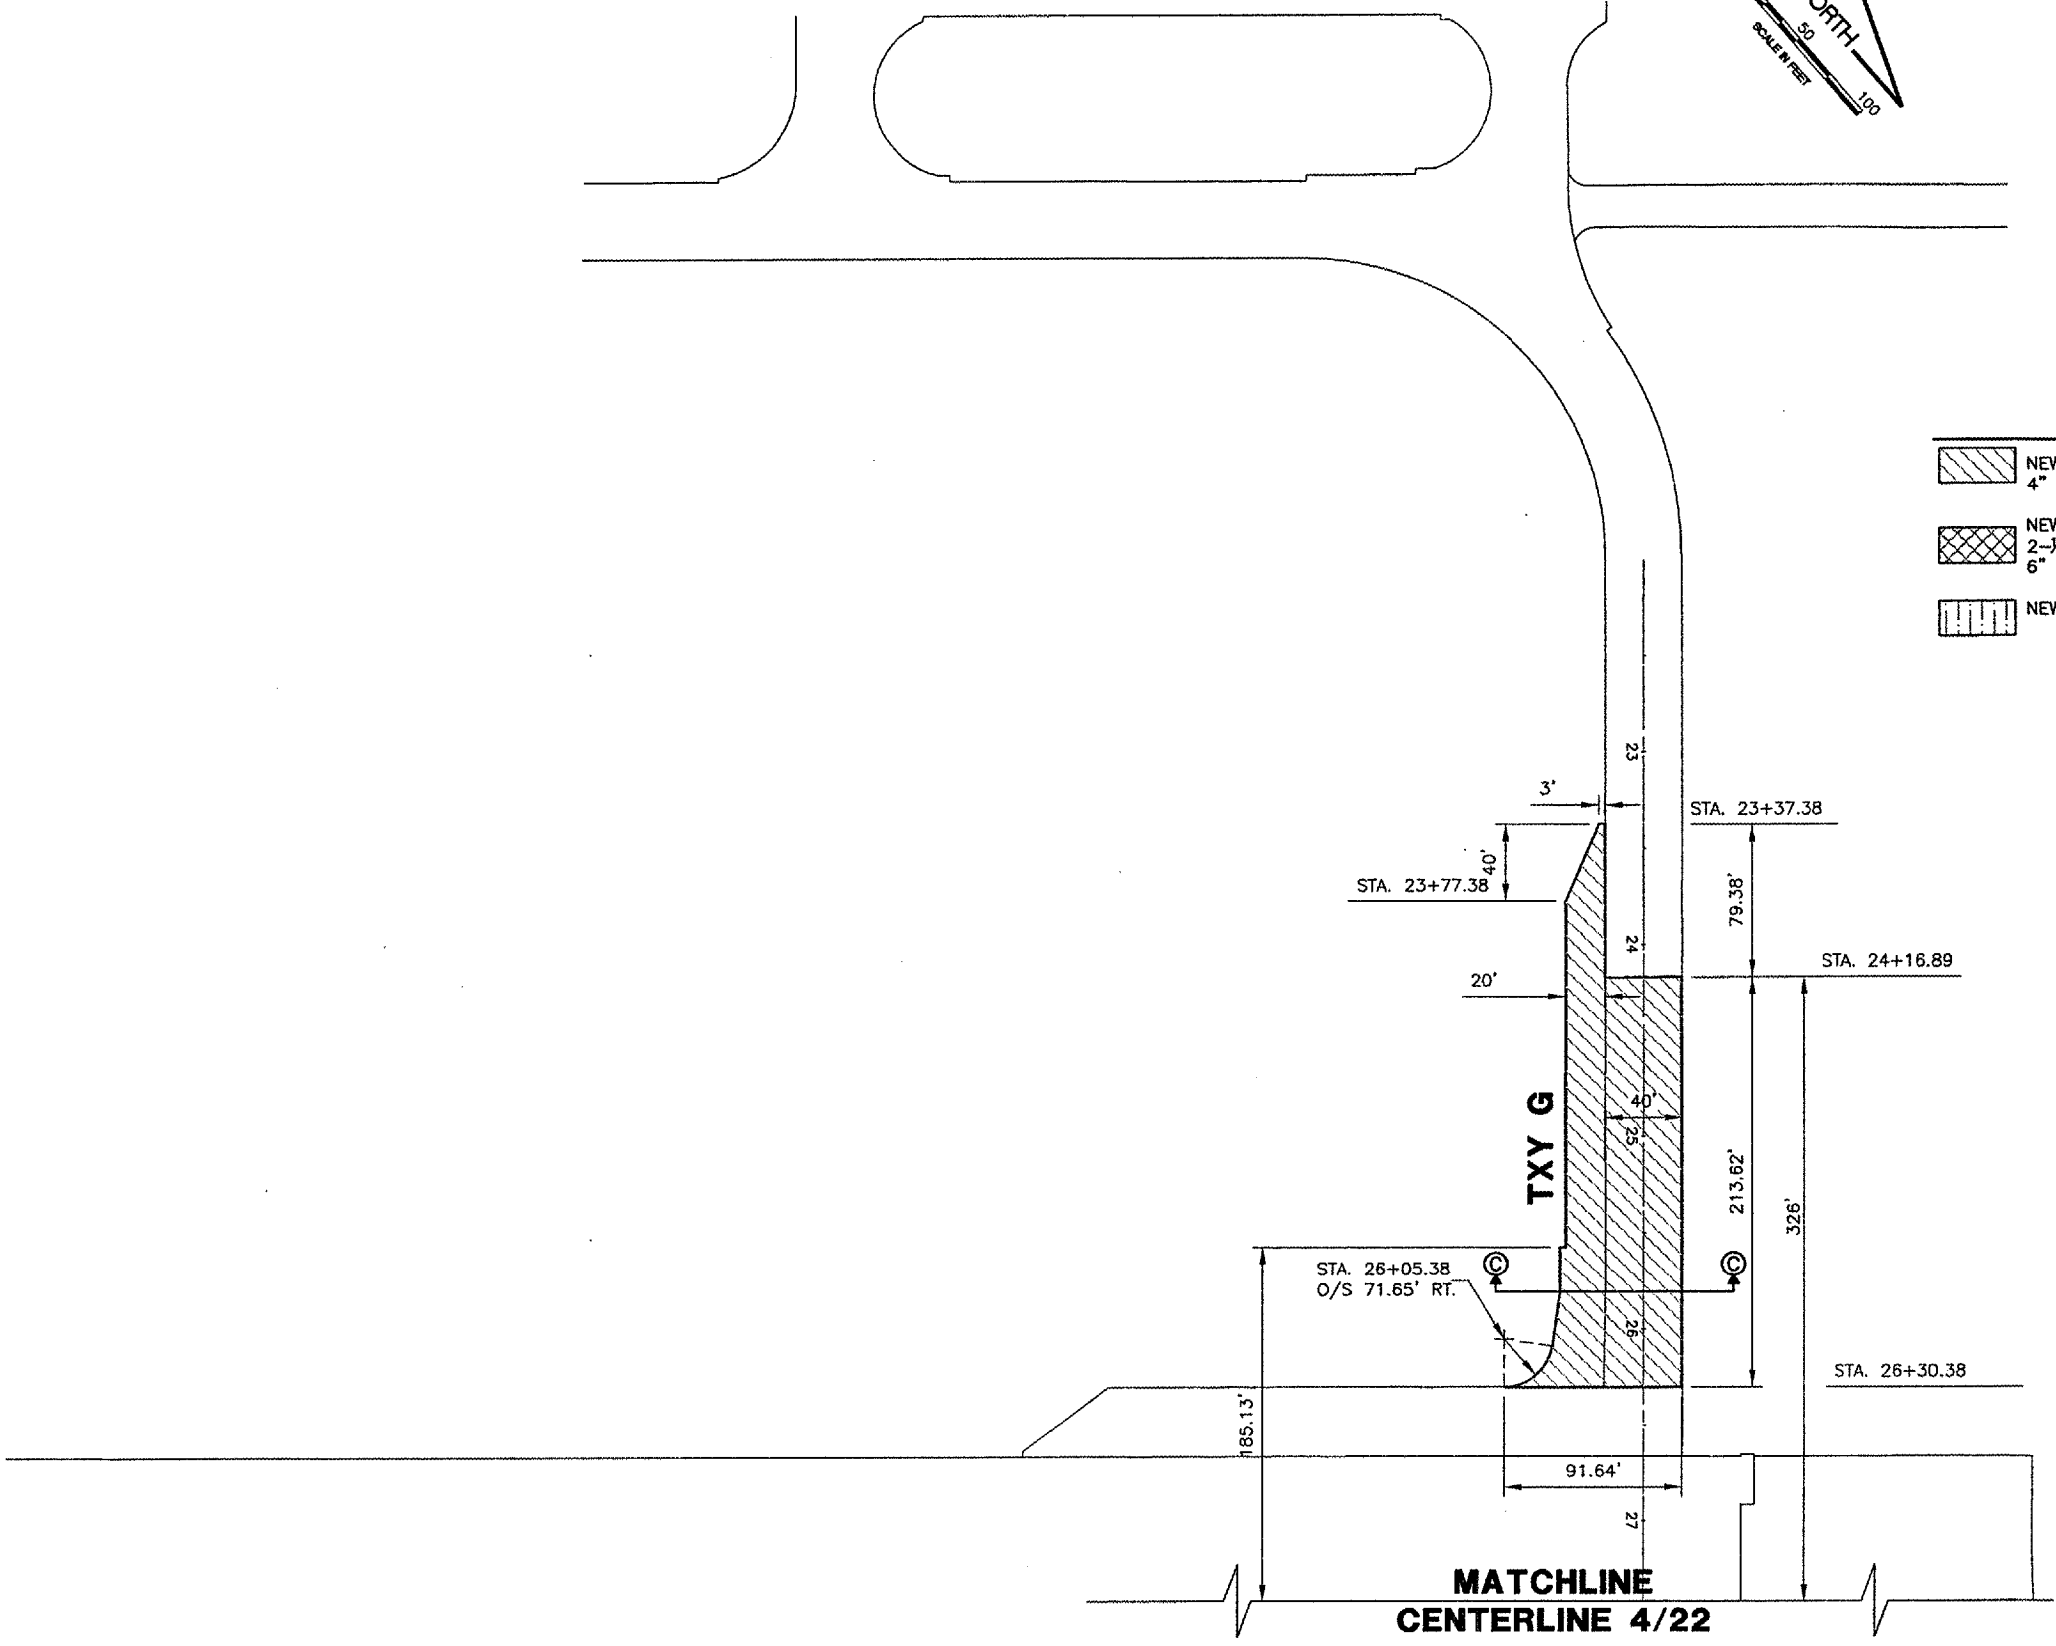

SPRINGFIELD AIRPORT AUTHORITY
ABRAHAM LINCOLN CAPITAL AIRPORT
SPRINGFIELD, ILLINOIS

WIDEN TAXIWAY A - CONSTRUCT PERIMETER ROAD
PROPOSED IMPROVEMENTS 4

© Copyright CMT, Inc.
CMT
 CRAWFORD, MURPHY & TILLY, INC.
 CONSULTING ENGINEERS
 License No. 784-000813

DESIGN BY:	RLV
DRAWN BY:	DPA
CHECKED BY:	<i>RLW</i>
APPROVED BY:	<i>RLW</i>
DATE:	1/23/06
JOB No:	0503507
IL PROJ. NO.	SPI-3555
AIP PROJ. NO.	3-17-0096-44
SHEET	20 OF 83 SHEETS