

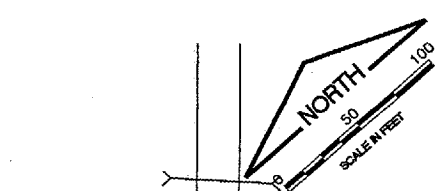
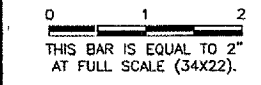


REVISIONS		
NUMBER	BY	DATE

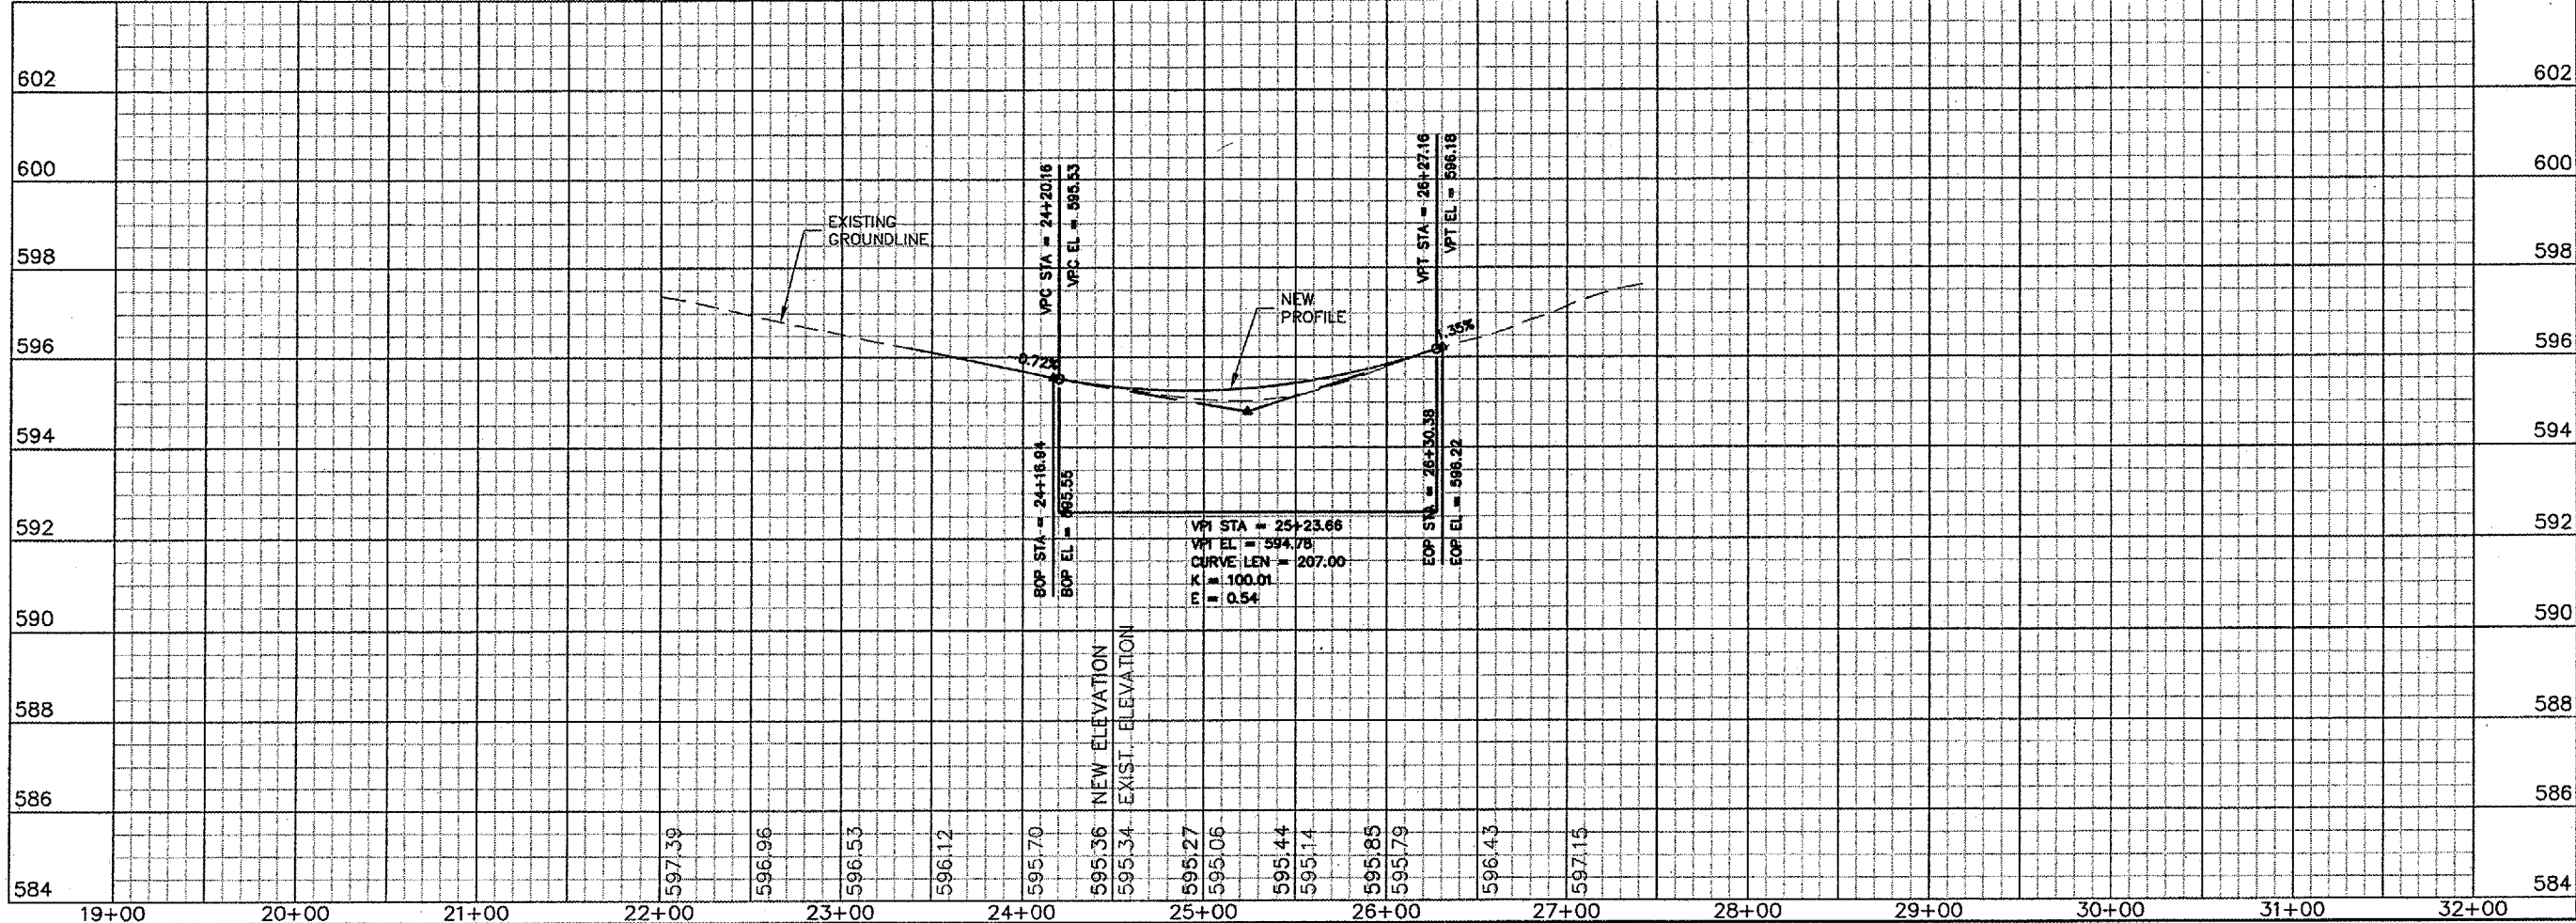

SCALES:  
 1" = 50' HOR  
 1" = 2' VER

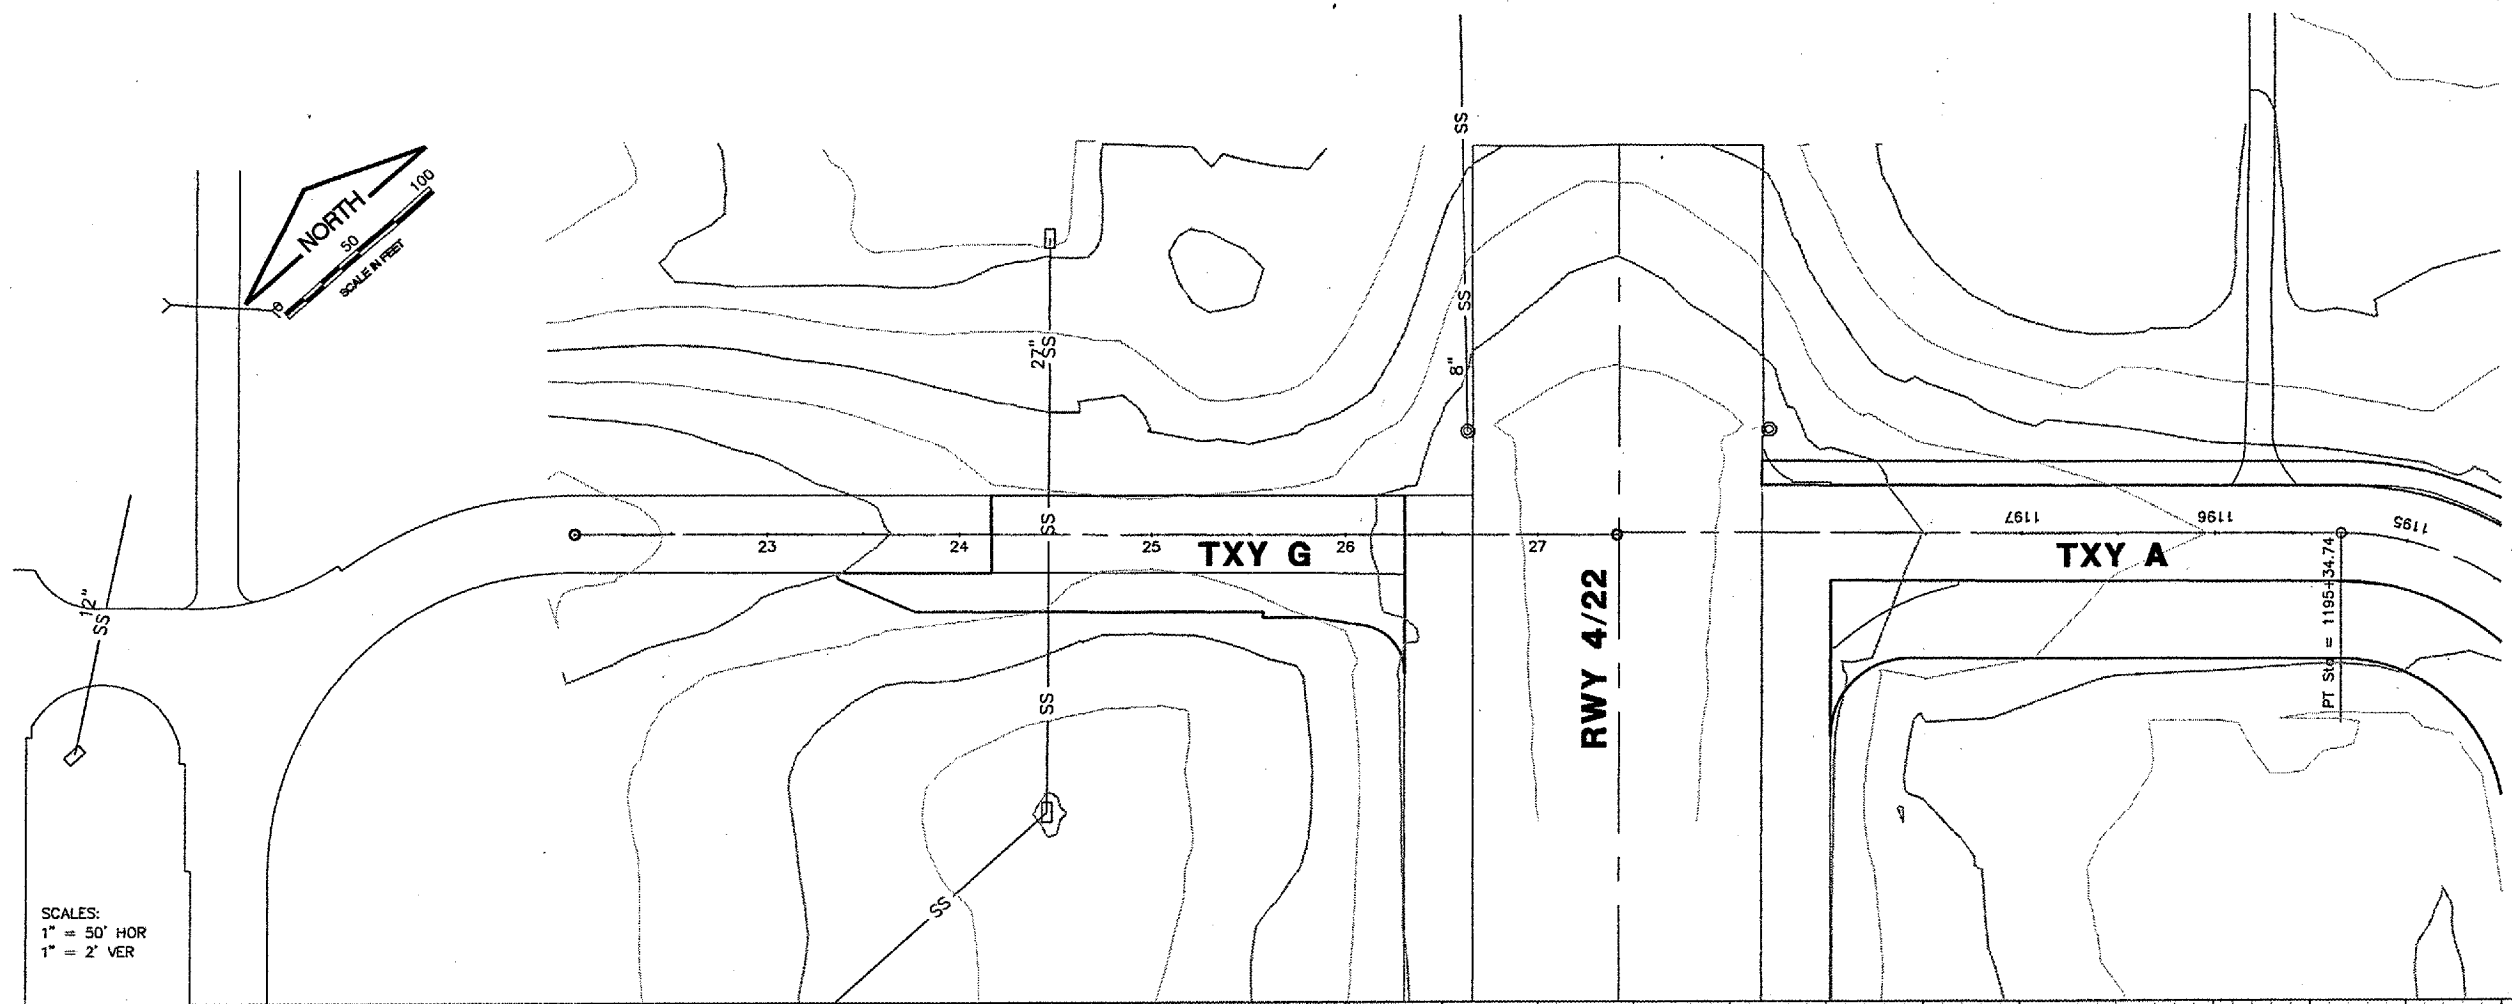

**SPRINGFIELD AIRPORT AUTHORITY**  
**ABRAHAM LINCOLN CAPITAL AIRPORT**  
**SPRINGFIELD, ILLINOIS**

**CMT**  
 CRAWFORD, MURPHY & TILLY, INC.  
 CONSULTING ENGINEERS  
 License No. 184-000613

DESIGN BY: CBG  
 DRAWN BY: DPA  
 CHECKED BY: RW  
 APPROVED BY: RW  
 DATE: 1/23/06

JOB No: 0503507  
 IL. PROJ. NO. SPI-3555  
 AIP PROJ. NO. 3-17-0096-44

**WIDEN TAXIWAY A - CONSTRUCT PERIMETER ROAD**  
**TAXIWAY G PLAN & PROFILE**