


REVISIONS		
NUMBER	BY	DATE

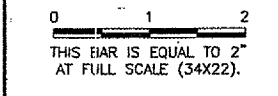

**SPRINGFIELD AIRPORT AUTHORITY**  
**ABRAHAM LINCOLN CAPITAL AIRPORT**  
**SPRINGFIELD, ILLINOIS**


WIDEN TAXIWAY A - CONSTRUCT PERIMETER ROAD  
 PERIMETER ROAD PLAN & PROFILE 1

© Copyright CMT, Inc.

**CMT**  
 CRAWFORD, MURPHY & TILLY, INC.  
 CONSULTING ENGINEERS  
 License No. 184-000613

DESIGN BY: CBG  
 DRAWN BY: DPA  
 CHECKED BY: RW  
 APPROVED BY: RW  
 DATE: 1/23/06  
 JOB No: 0503507

IL PROJ. NO. SPI-3555  
 AIP PROJ. NO. J-17-0095-44  
 SHEET 24 OF 83 SHEETS

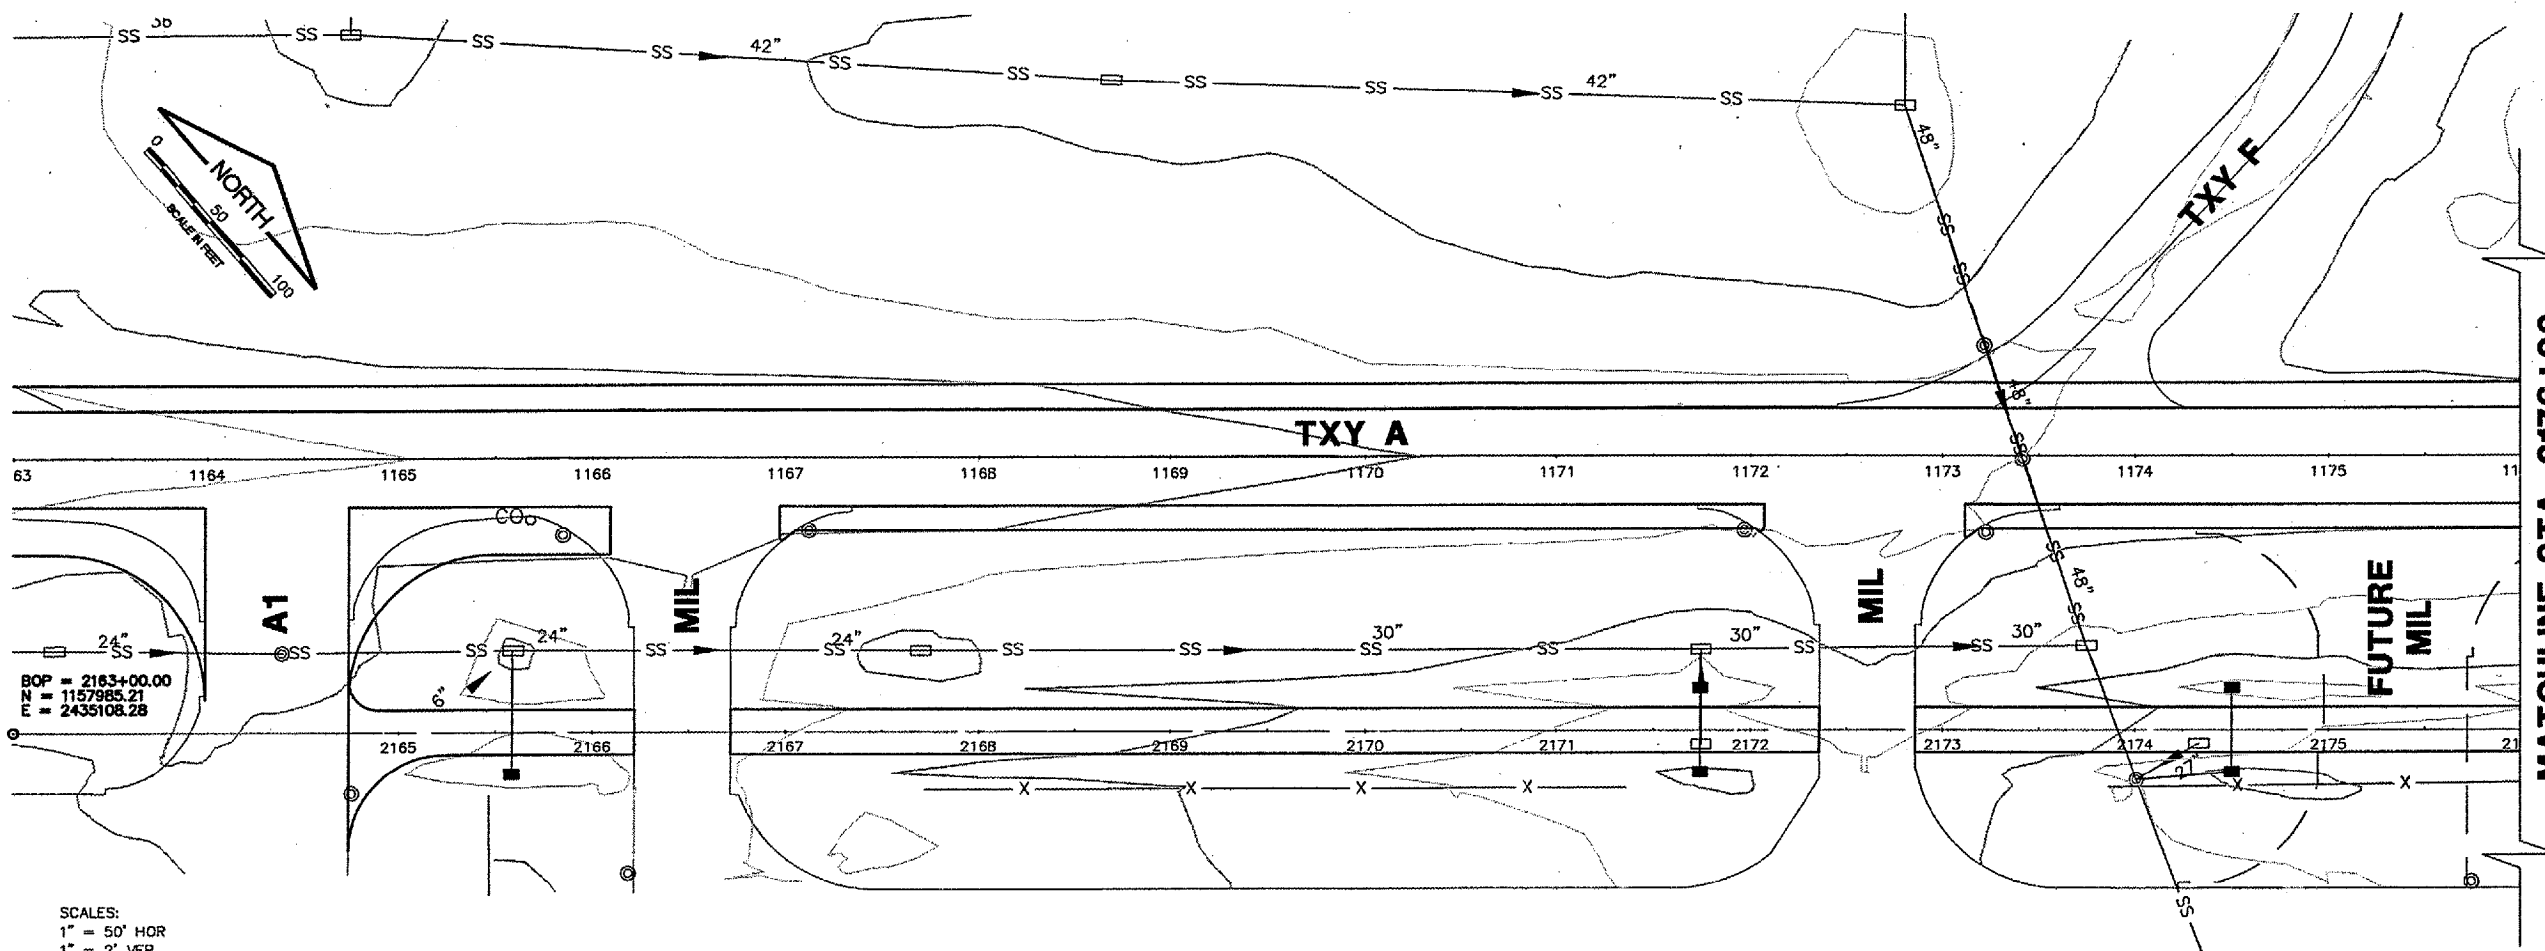

SCALES:  
 1" = 50' HOR  
 1" = 2' VER

