
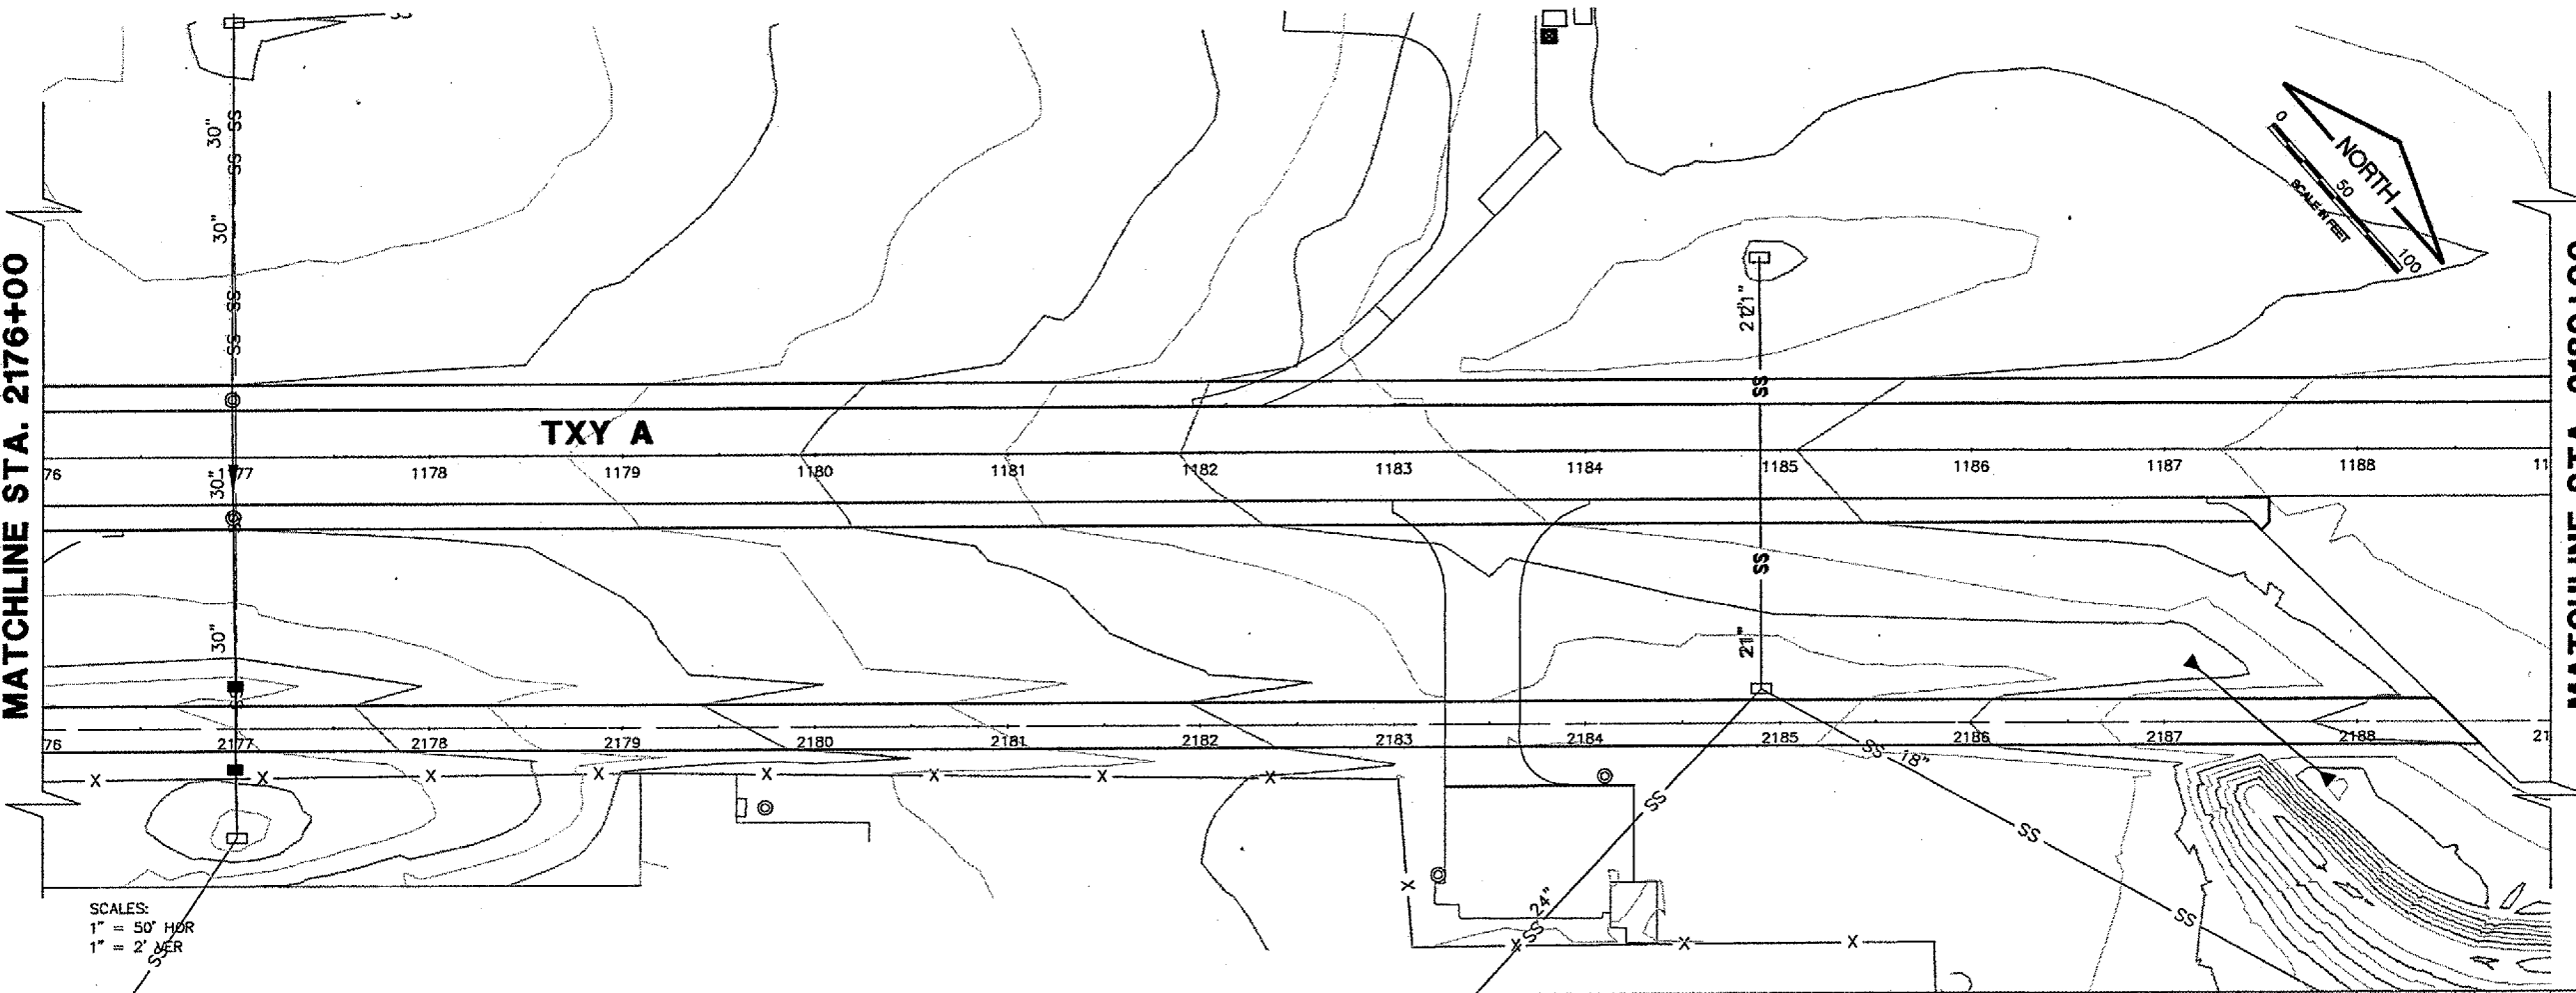



REVISIONS		
NUMBER	BY	DATE

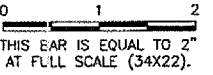


MATCHLINE STA. 2176+00

MATCHLINE STA. 2189+00

SCALES:
 1" = 50' HOR
 1" = 2' VER

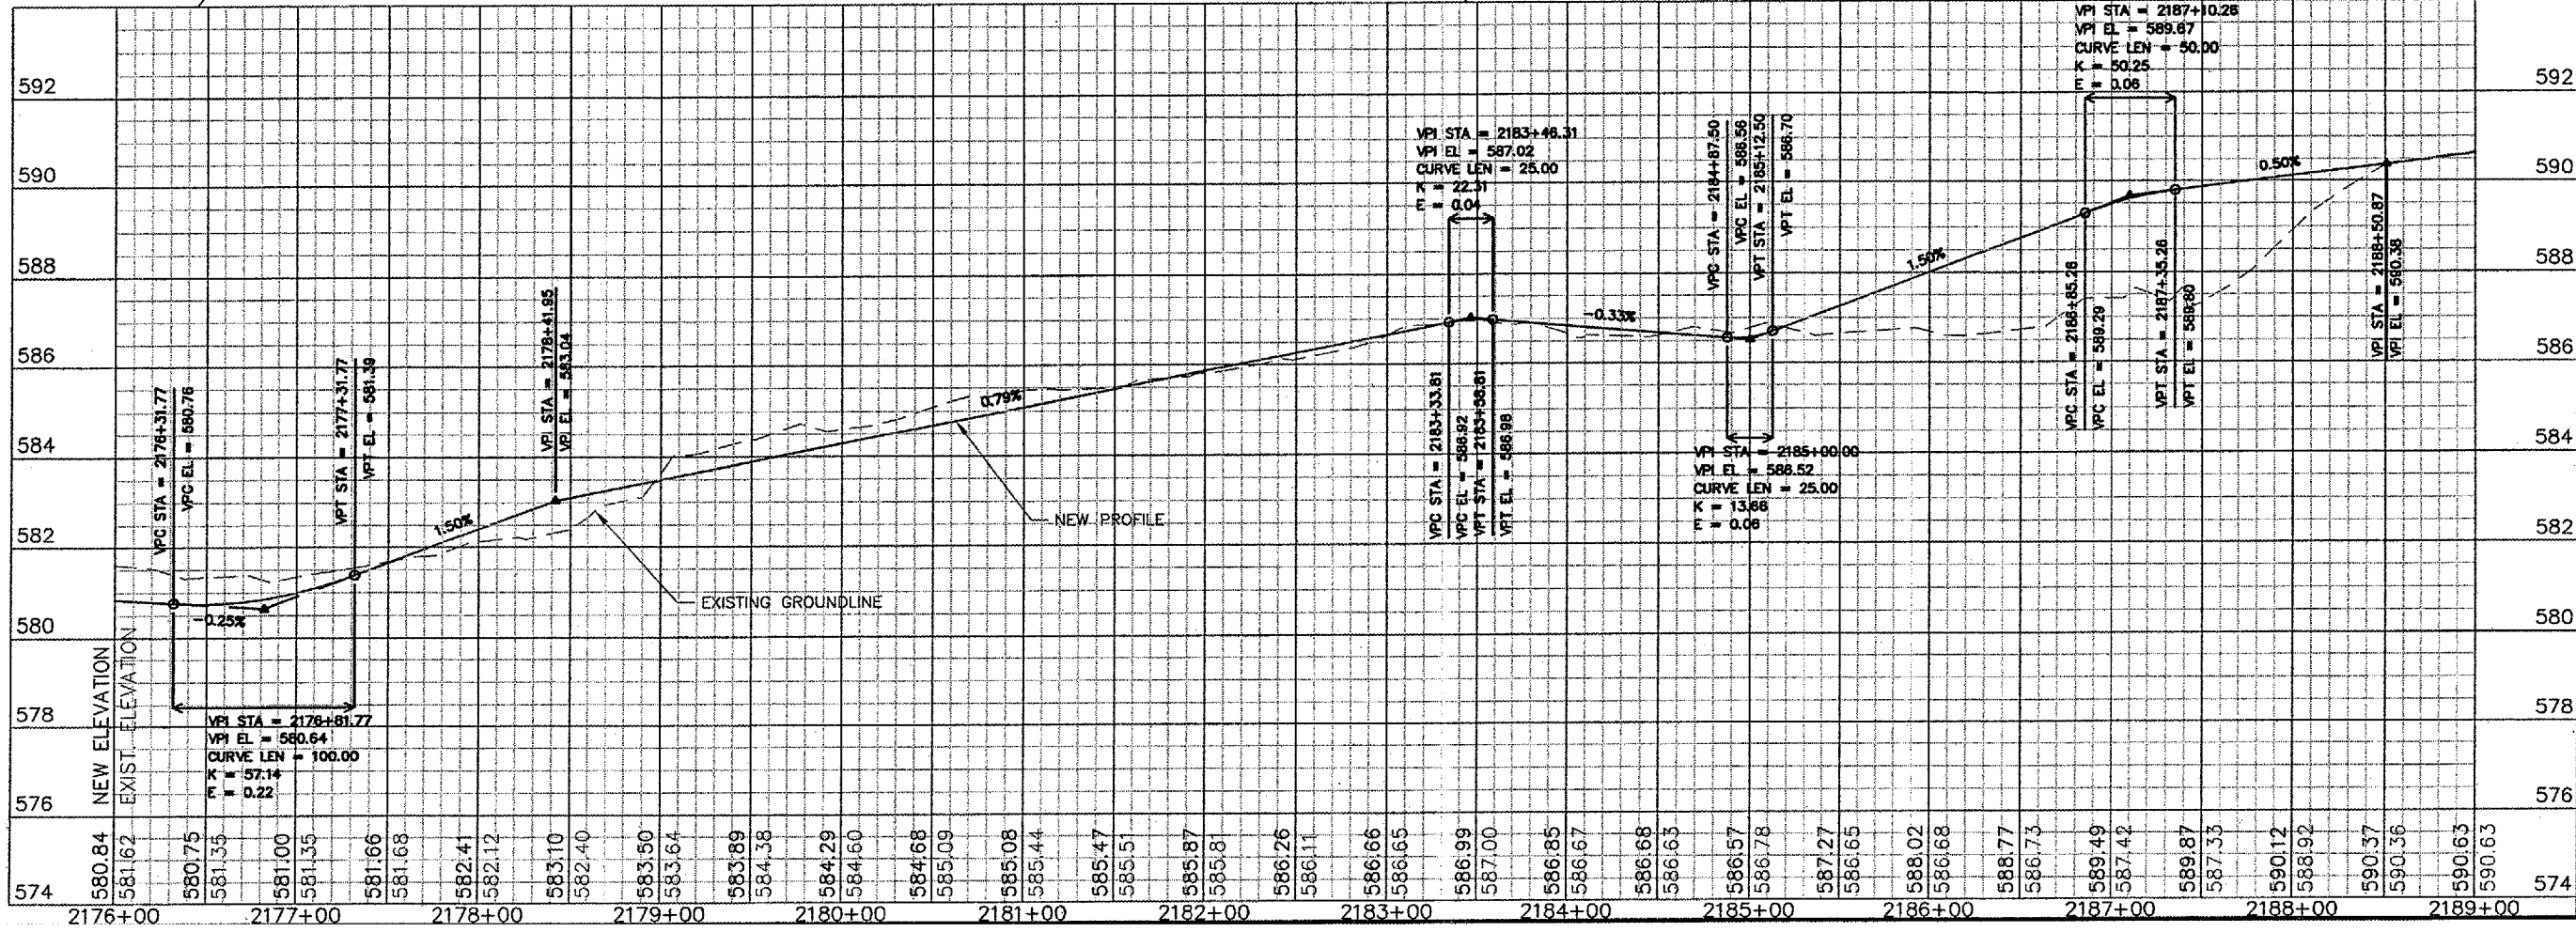


 SPRINGFIELD AIRPORT AUTHORITY
 ABRAHAM LINCOLN CAPITAL AIRPORT
 SPRINGFIELD, ILLINOIS


 CMT
 CRAWFORD, MCFRY & TULLY, INC.
 CONSULTING ENGINEERS
 License No. 184-000619

DESIGN BY: CBG
 DRAWN BY: DPA
 CHECKED BY: *RAW*
 APPROVED BY: *RAW*
 DATE: 1/23/06

JOB No: 0503507
 ILL. PROJ. NO. SPI-3555
 AIP PROJ. NO. 3-17-0096-44
 SHEET 25 OF 83 SHEETS

WIDEN TAXIWAY A - CONSTRUCT PERIMETER ROAD
 PERIMETER ROAD PLAN & PROFILE 2