
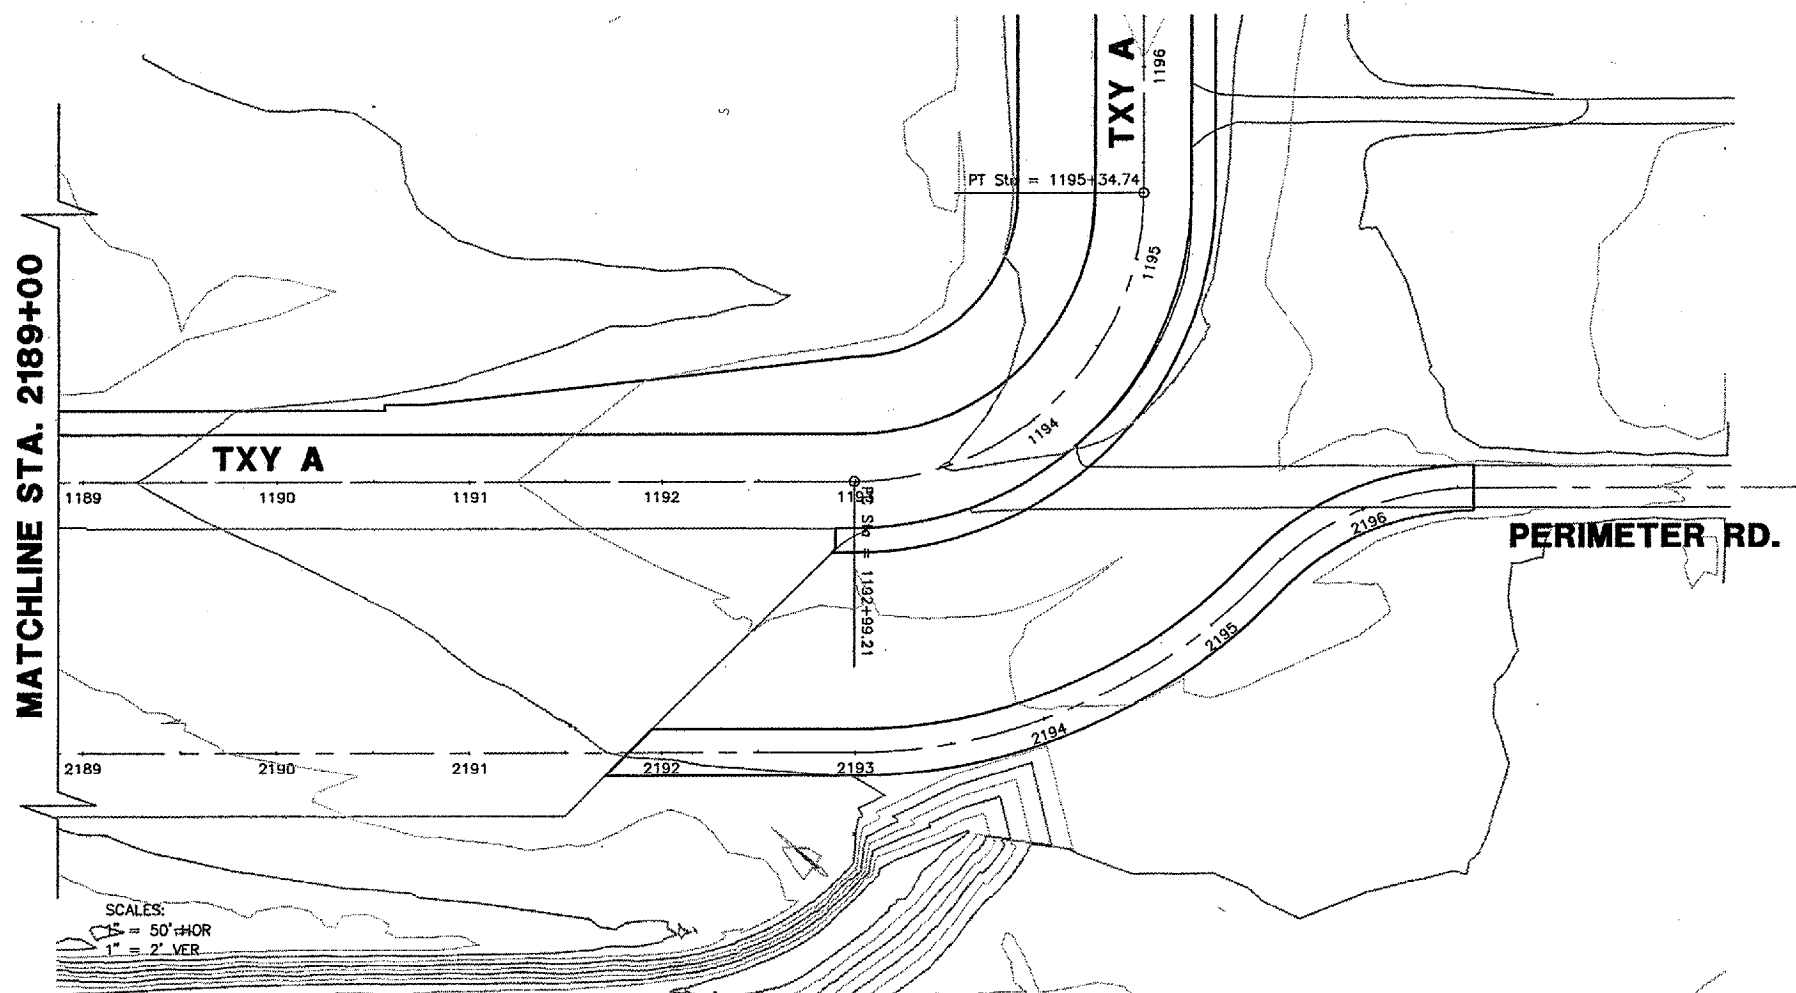
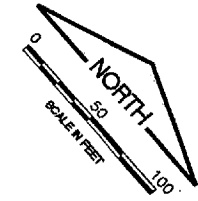



CA002

K:\Springfield\0503507\Draw\EGPT
 FILE: RCP03002.dwg
 UPDATE BY: Dove Allen
 PLOT DATE: 2/6/2006 5:08 PM
 rcp03002
 CAPDESIGNBASE
 BASE_PROPOSED
 BASE_EXISTING
 CAPSURVBASE
 CapContour
 rcp03001

REVISIONS		
NUMBER	BY	DATE

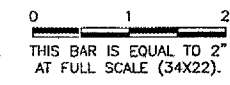

SCALES:
 1" = 50' HOR
 1" = 2' VER

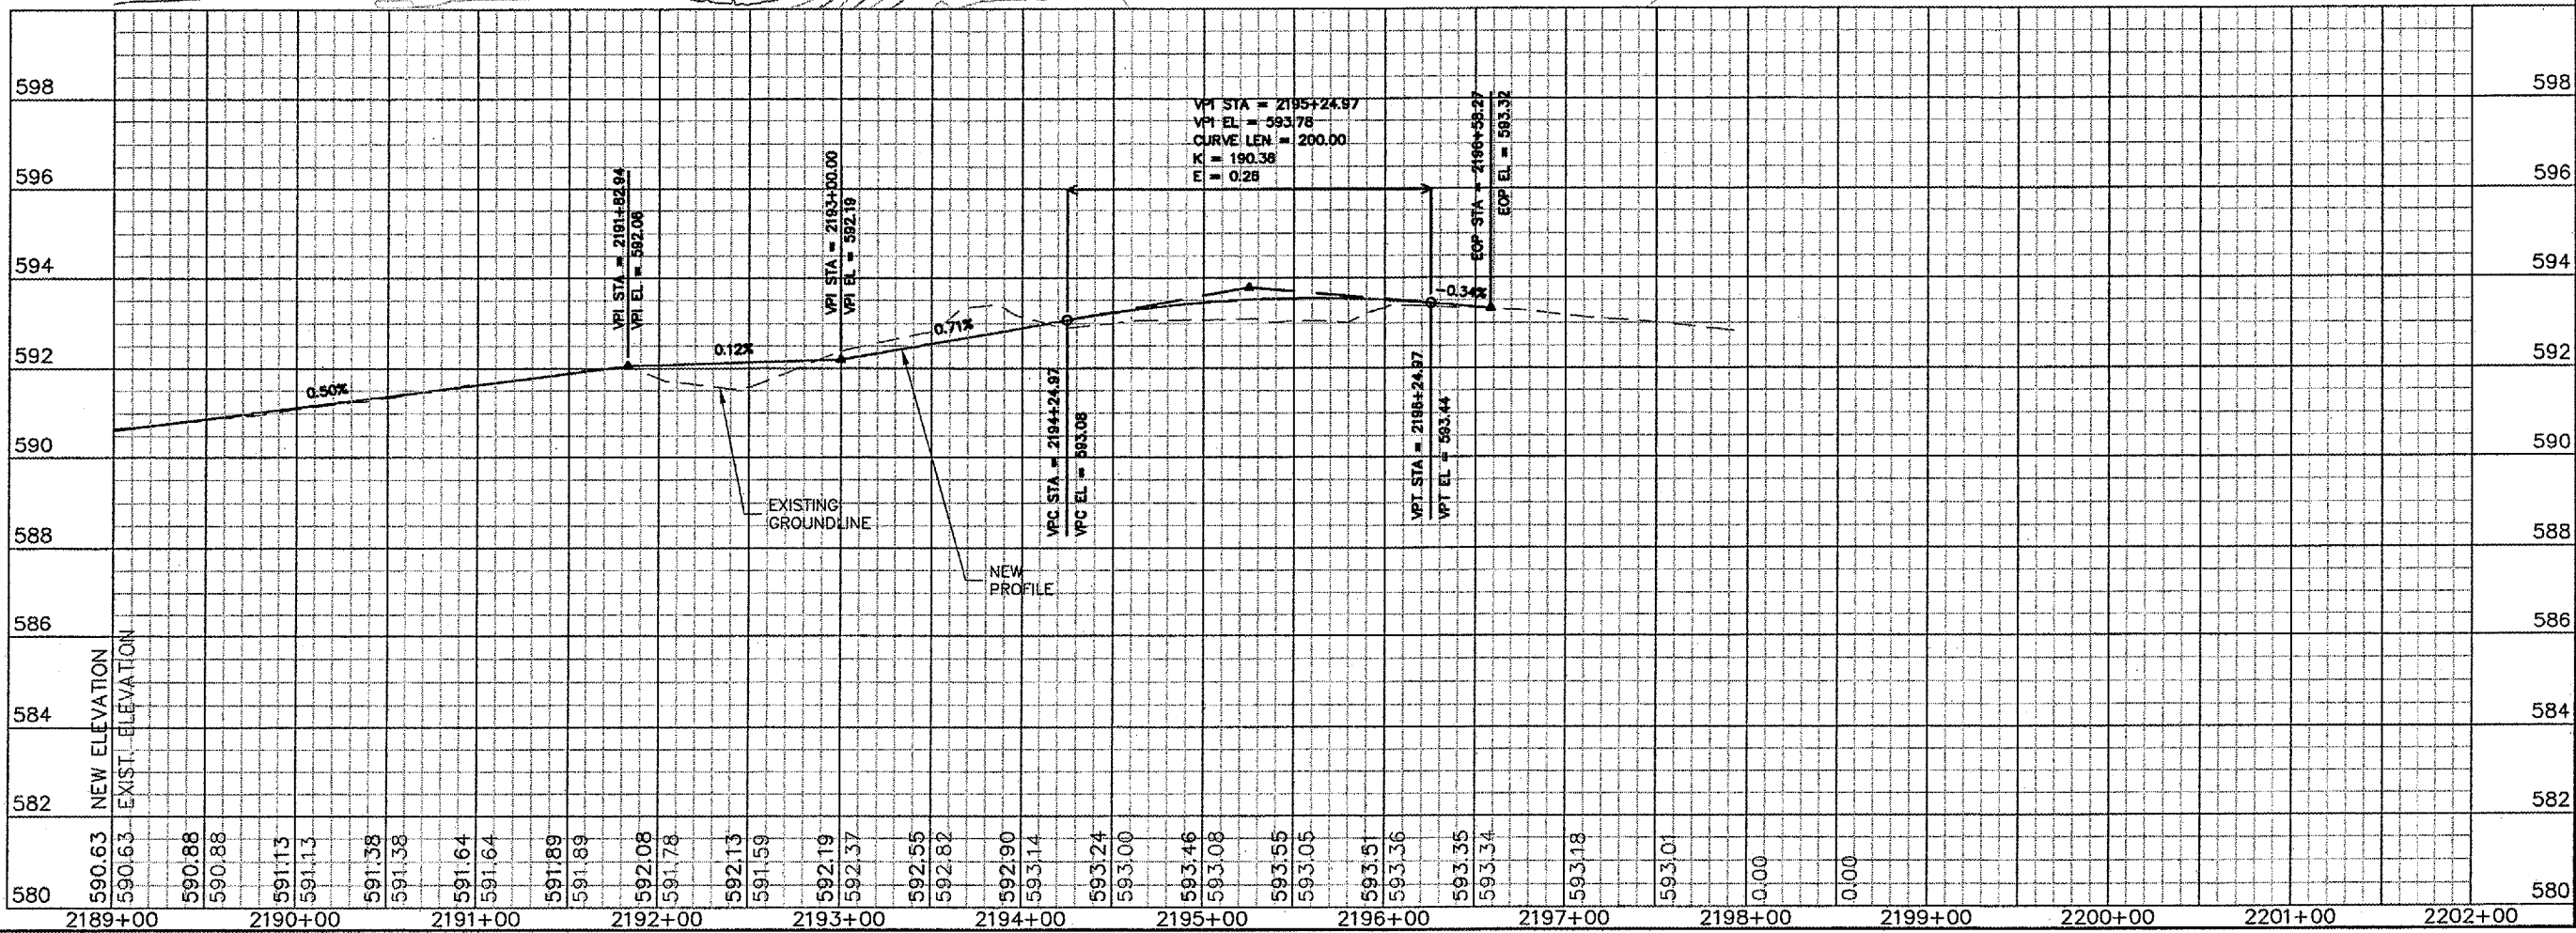

SPRINGFIELD AIRPORT AUTHORITY
 ABRAHAM LINCOLN CAPITAL AIRPORT
 SPRINGFIELD, ILLINOIS

WIDEN TAXIWAY A - CONSTRUCT PERIMETER ROAD
 PERIMETER ROAD PLAN & PROFILE 3

Copyright CMT, Inc.
 CMT
 CRAWFORD, MURPHY & TILLY, INC.
 CONSULTING ENGINEERS
 License No. 184-000613

DESIGN BY: CBG
 DRAWN BY: DPA
 CHECKED BY: RW
 APPROVED BY: RW
 DATE: 1/23/06
 JOB No: 0503507

IL. PROJ. NO. SPI-3555
 AIP PROJ. NO. 3-17-0096-44
 SHEET 26 OF 83 SHEETS