



REVISIONS


NUMBER	BY	DATE

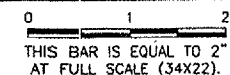

TXY E

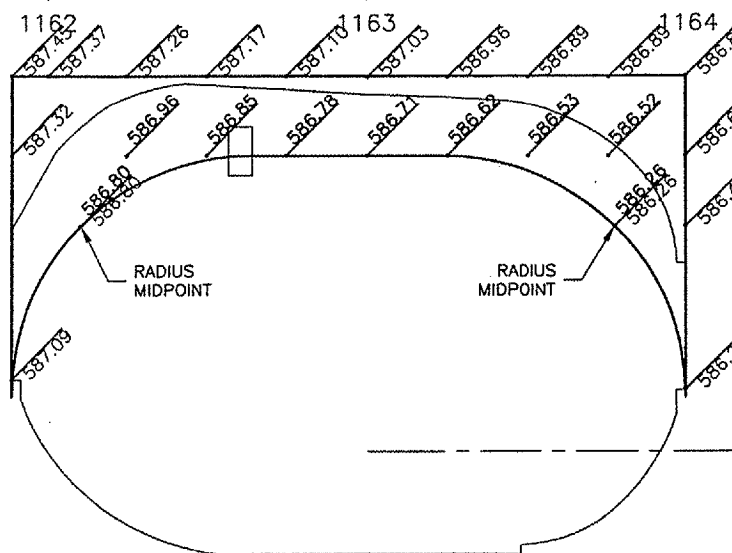


TXY A1

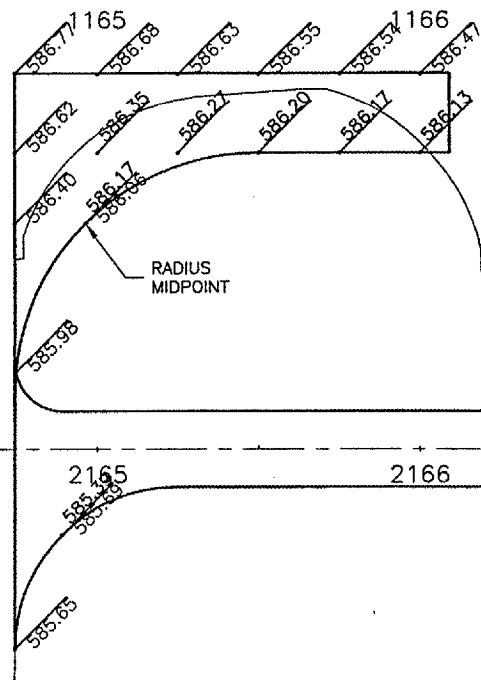

MIL

TXY A

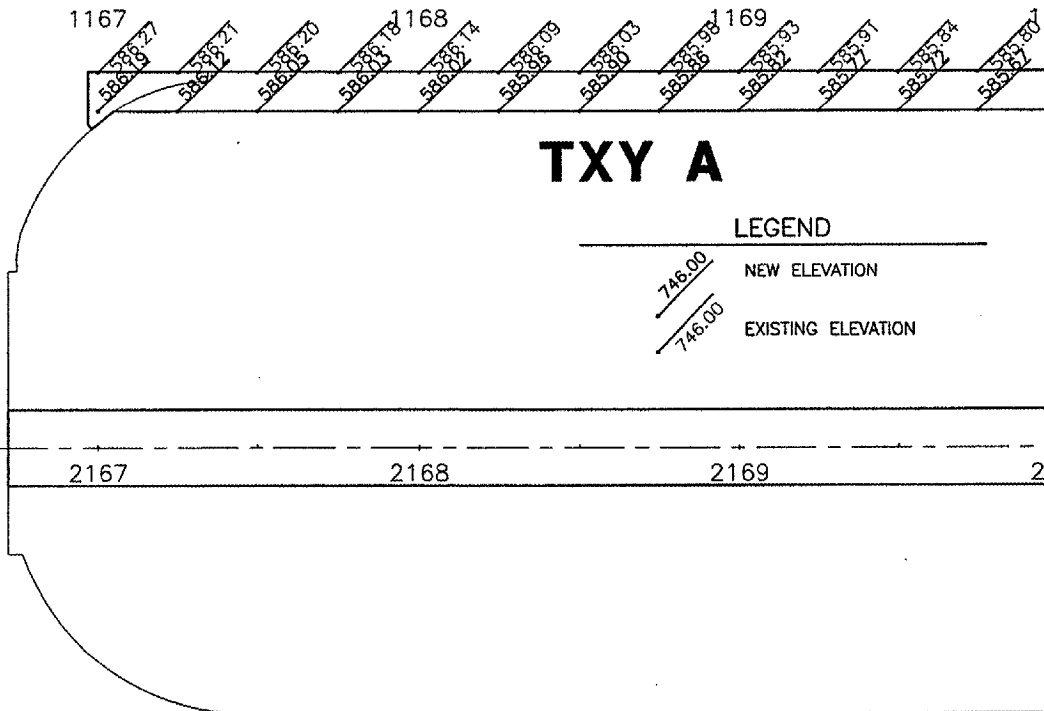

LEGEND

- 746.00 NEW ELEVATION
- 746.00 EXISTING ELEVATION



SPRINGFIELD AIRPORT AUTHORITY
ABRAHAM LINCOLN CAPITAL AIRPORT
SPRINGFIELD, ILLINOIS

WIDEN TAXIWAY A - CONSTRUCT PERIMETER ROAD
TAXIWAY STAKING PLAN 1


© Copyright CMT, Inc.

CMT
CRAWFORD, MURPHY & TULLY, INC.
CONSULTING ENGINEERS
License No. 084-000813



DESIGN BY:	CBG
DRAWN BY:	DPA
CHECKED BY:	<i>RUN</i>
APPROVED BY:	<i>RUN</i>
DATE:	1/23/06
JOB No:	0503507

IL. PROJ. NO. SPI-3555
AIP PROJ. NO. 3-17-0096-44

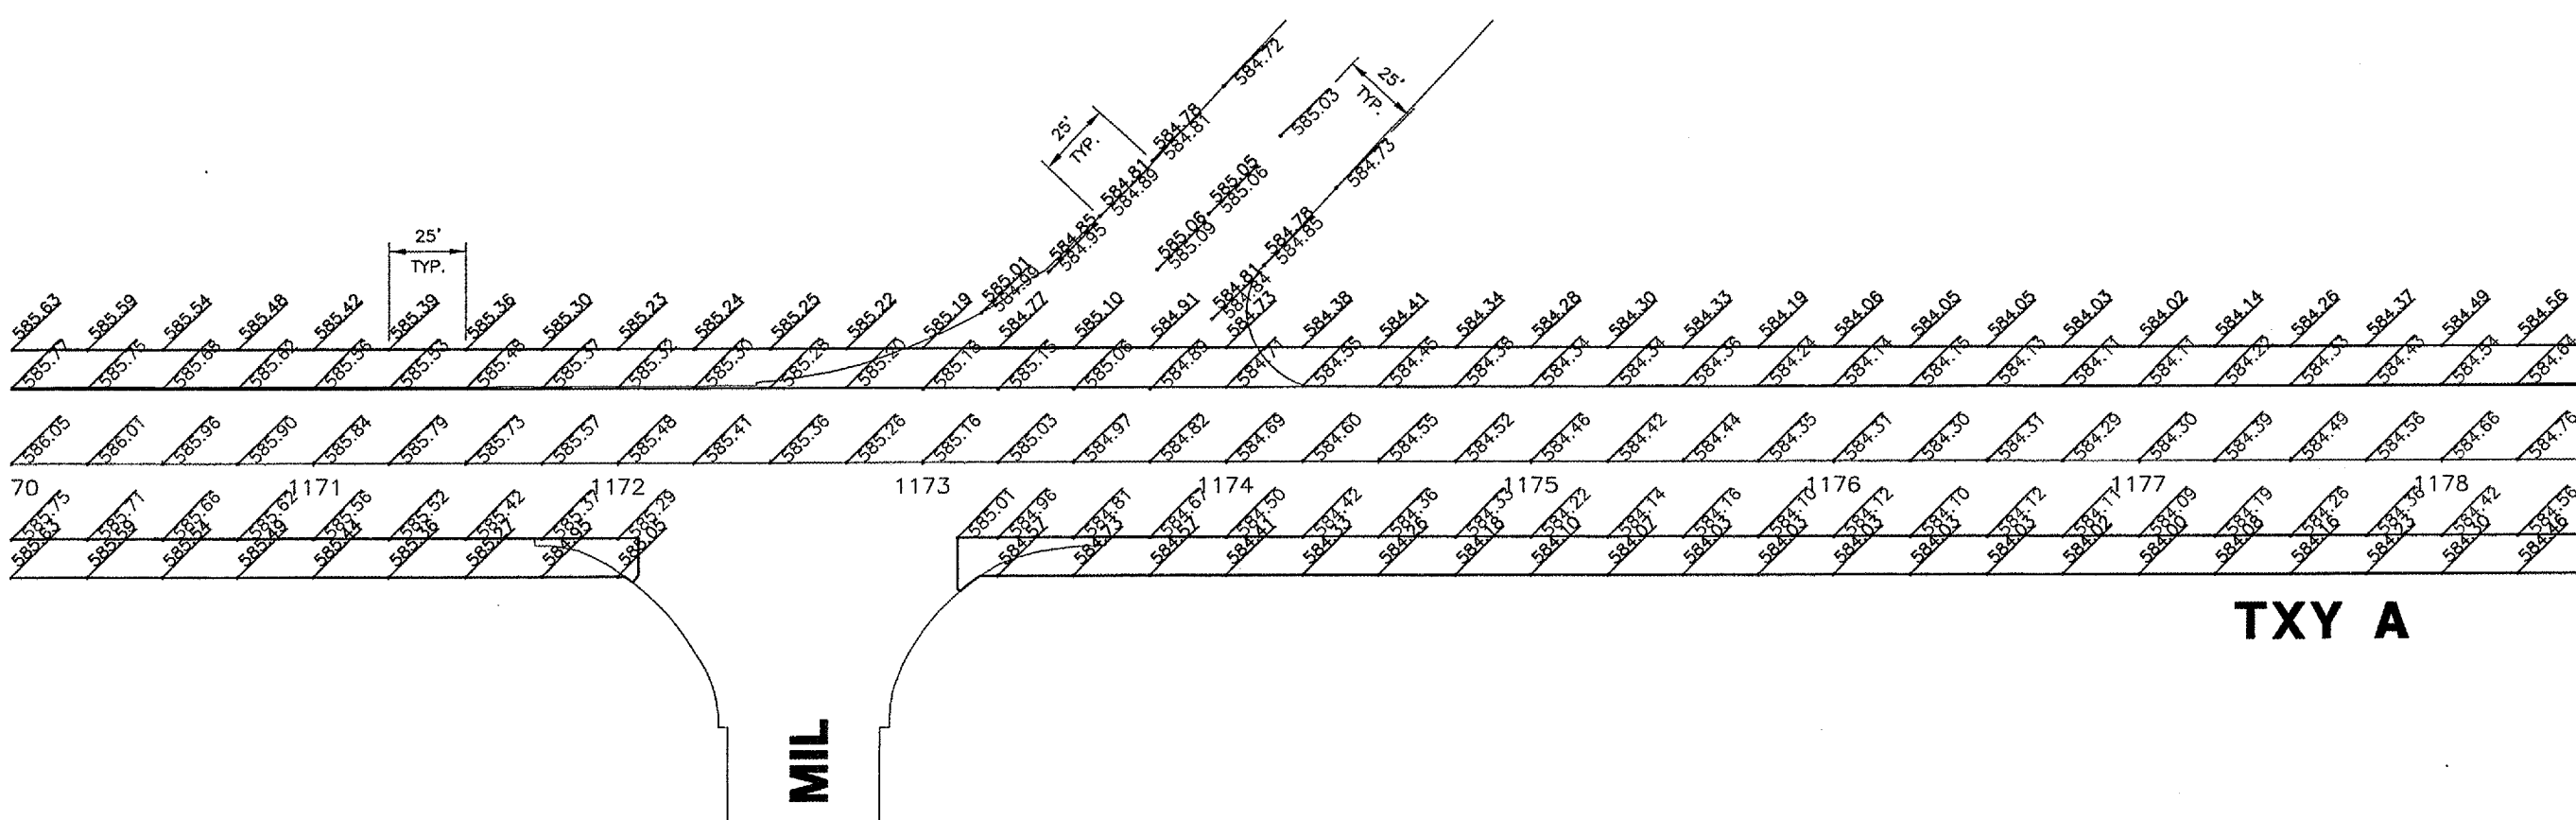

TXY A

MIL