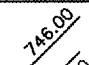
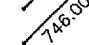



LEGEND


 NEW ELEVATION
 EXISTING ELEVATION

REVISIONS

NUMBER	BY	DATE

0 1 2
THIS BAR IS EQUAL TO 2'
AT FULL SCALE (34X22).

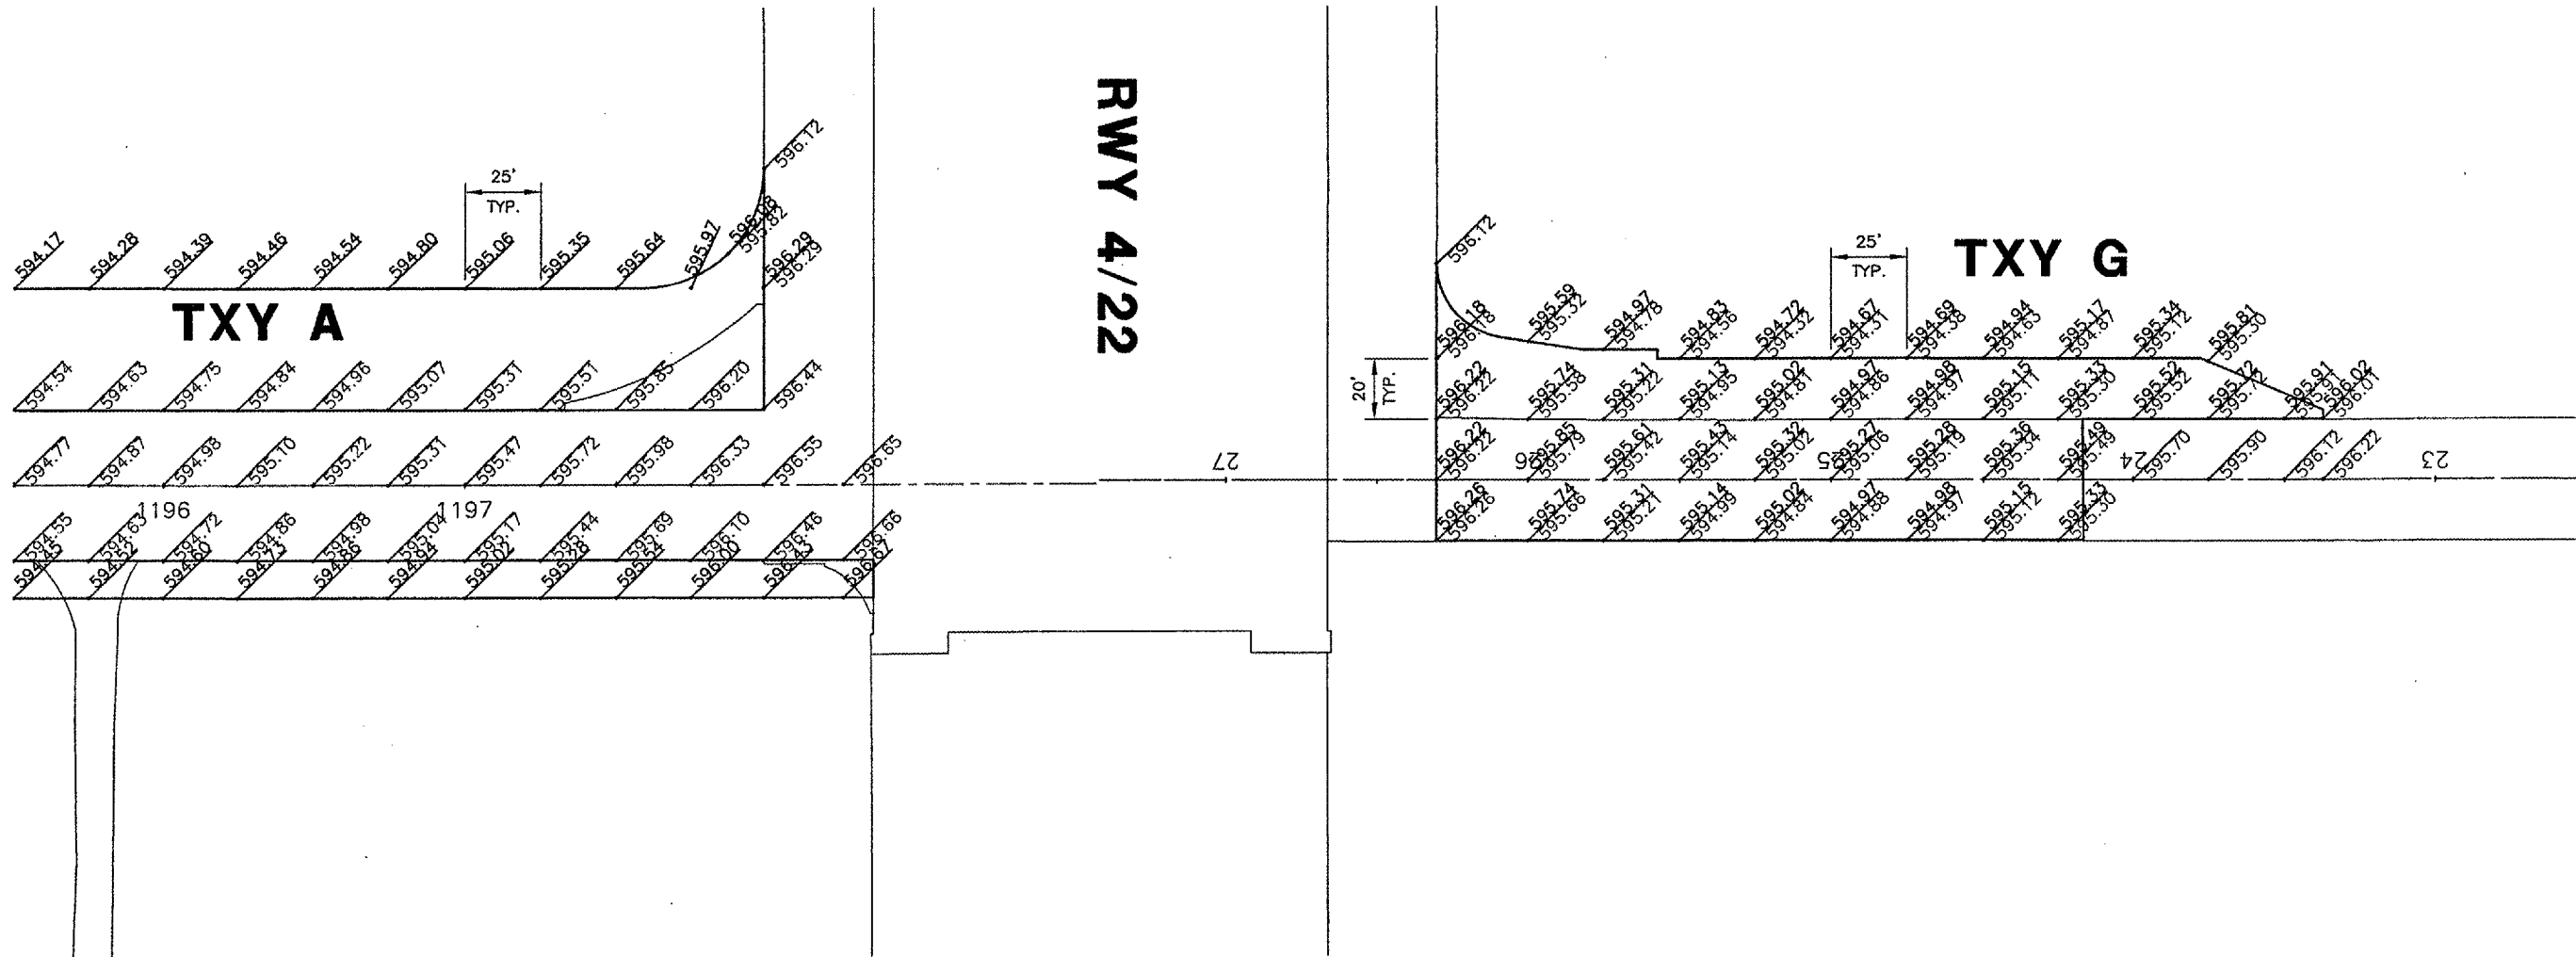


SPRINGFIELD AIRPORT AUTHORITY
ABRAHAM LINCOLN CAPITAL AIRPORT
SPRINGFIELD, ILLINOIS

WIDEN TAXIWAY A - CONSTRUCT PERIMETER ROAD
TAXIWAY STAKING PLAN 3

© Copyright CMT, Inc.
CMT
CRAWFORD, MURPHY & TILLY, INC.
CONSULTING ENGINEERS
License No. 184-000618

DESIGN BY: CBG
 DRAWN BY: DPA
 CHECKED BY: *RWA*
 APPROVED BY: *RWA*
 DATE: 1/23/06
 JOB No: 0503507
 IL PROJ. NO. SPI-3555
 AIP PROJ. NO. 3-17-0096-44
 SHEET 29 OF 83 SHEETS