


CA002
 R:\SpringfieldAp\0503507\Draw\Sheets
 FILE: ...32JNT03.dwg
 UPDATE BY: Dove Allen
 PLOT DATE: 2/6/2006 4:34 PM
 KEY
 BASE_PROPGE0
 BASE_EXISTTOPO
 tbinto
 BASE_PROPJOINT

REVISIONS		
NUMBER	BY	DATE

0 1 2
 THIS BAR IS EQUAL TO 2"
 AT FULL SCALE (34X22).

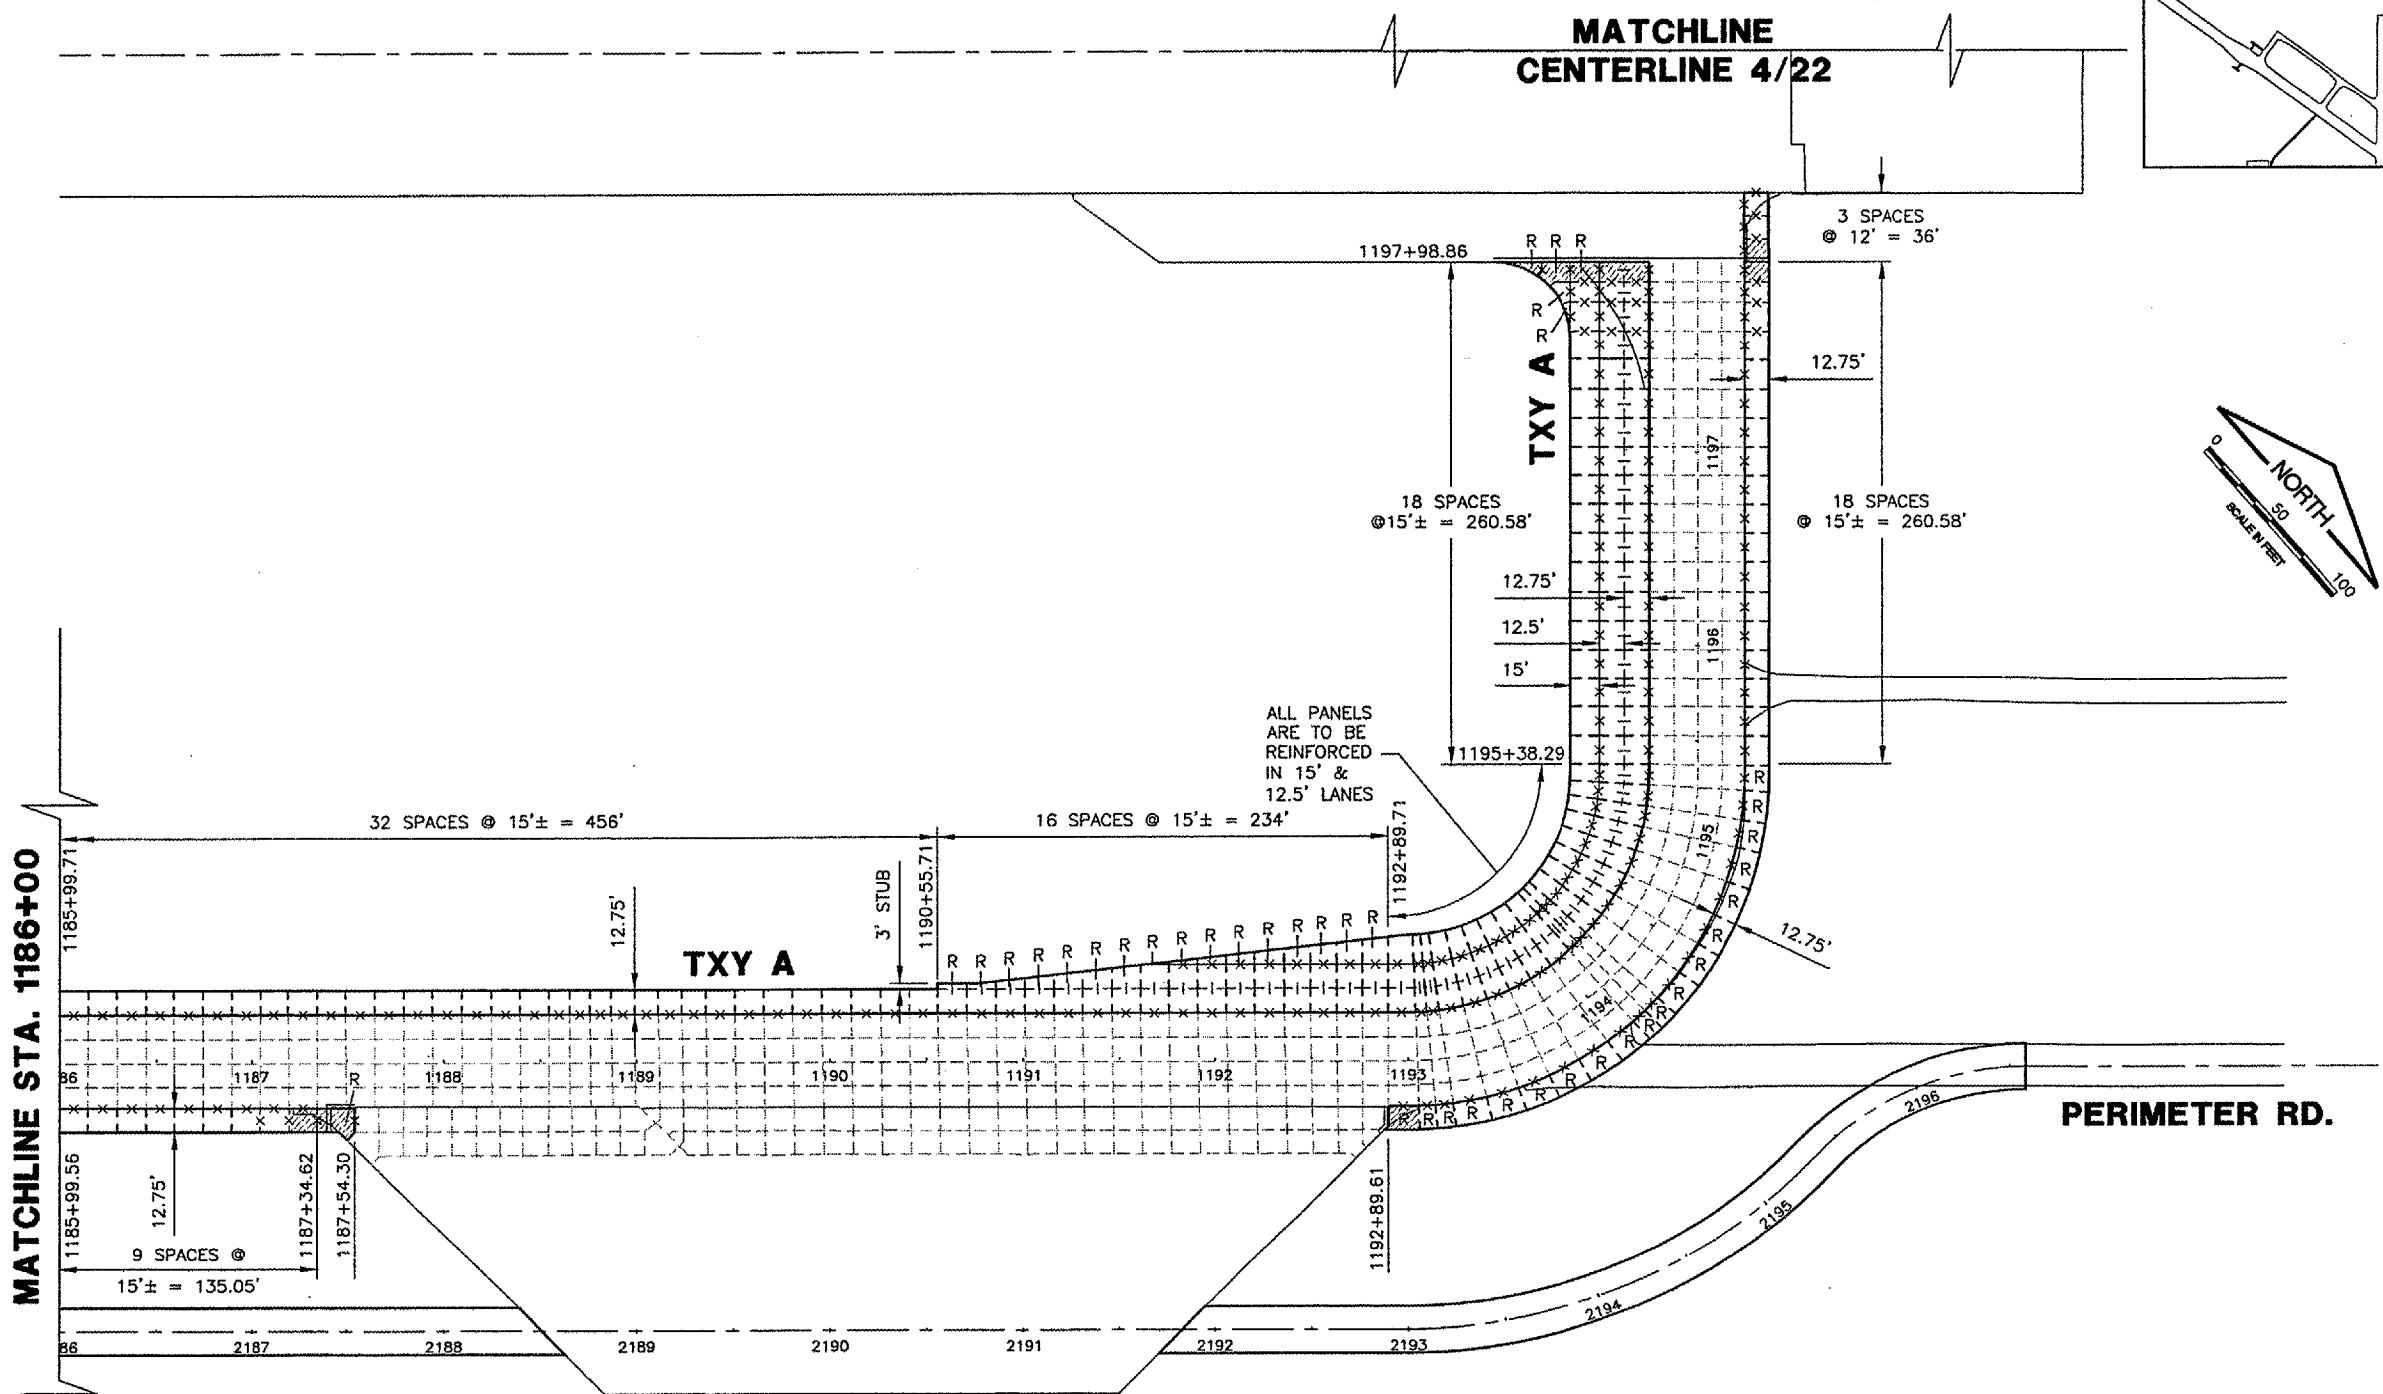

NOTES:
 AT LOCATIONS WHERE NEW 13" PCC ABUTS AN EXISTING 10" PCC SURFACE, DOWEL BARS FOR THE NEW TYPE D (DOWELED) CONSTRUCTION JOINT SHALL BE SIZED FOR THE 10" PAVEMENT (T=10").

LEGEND

	TYPE B EXPANSION JOINT
	THICKENED EDGE
	TYPE D (DOWELED)
	TYPE F (DOWELED)
	TYPE G HINGED (TIED)
	TYPE H (DUMMY)
	REINFORCED PANEL
	EXISTING JOINT

MATCHLINE STA. 1186+00

**MATCHLINE
CENTERLINE 4/22**

SPRINGFIELD AIRPORT AUTHORITY
 ABRAHAM LINCOLN CAPITAL AIRPORT
 SPRINGFIELD, ILLINOIS

**WIDEN TAXIWAY A - CONSTRUCT PERIMETER ROAD
 JOINTING PLAN 3**

© Copyright CMT, Inc.
CMT
 CRAWFORD, MURPHY & TLLY, INC.
 CONSULTING ENGINEERS
 License No. 184-000813

DESIGN BY:	RLV
DRAWN BY:	DPA
CHECKED BY:	RLV
APPROVED BY:	RLV
DATE:	1/23/06
JOB No:	0503507
IL PROJ. NO.	SPI-3555
AIP PROJ. NO.	3-17-0096-44
SHEET	32 OF 83 SHEETS