

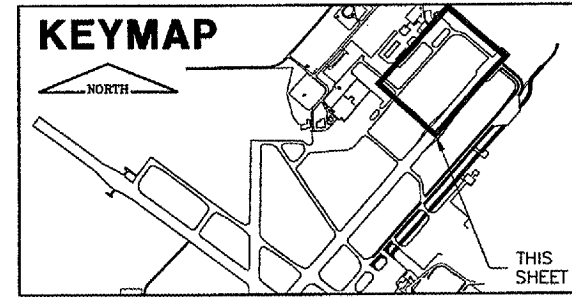
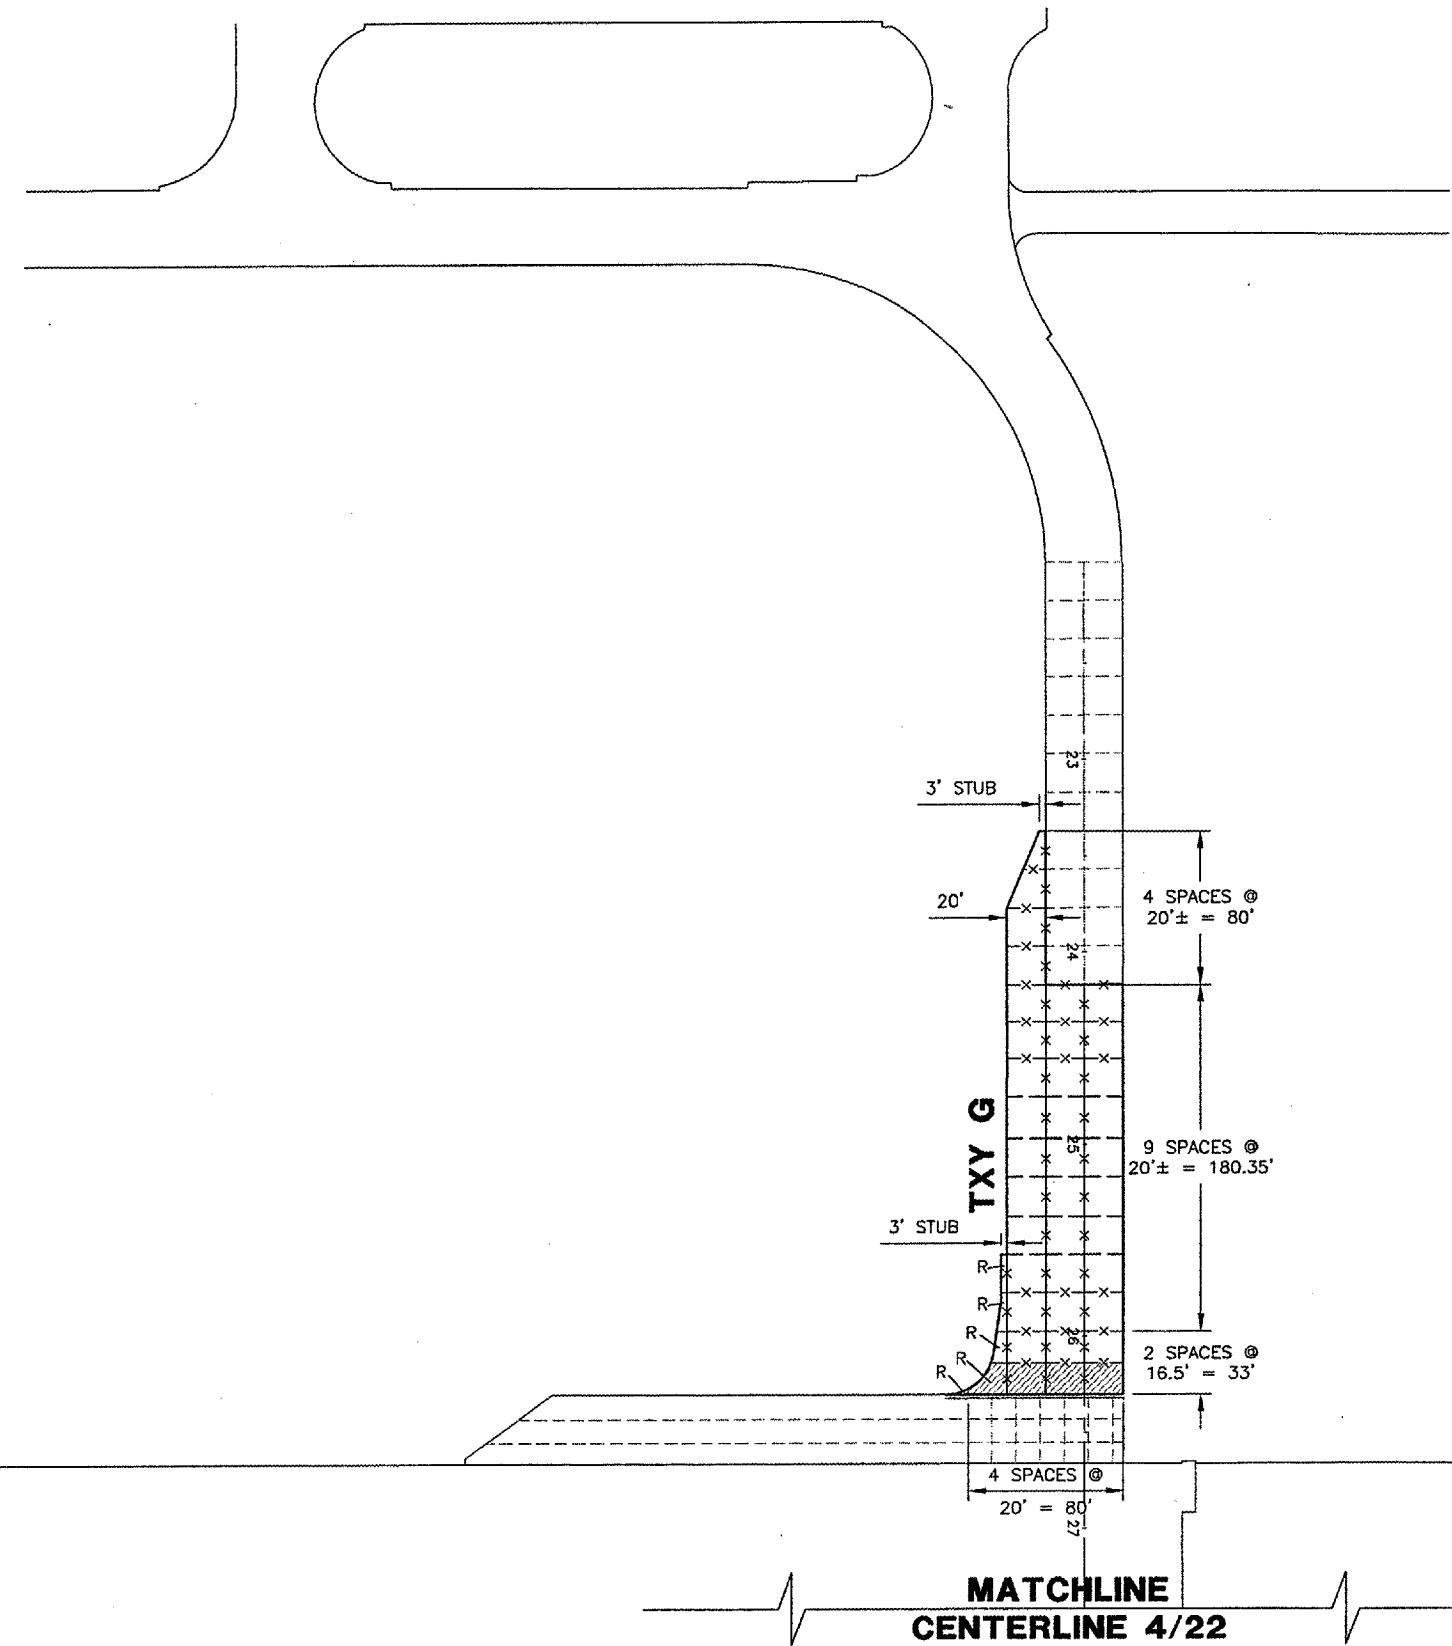


CA002

K:\SpringfieldAp\0503507\Draw\Sheets  
FILE: 33\_JNT04.dwg  
UPDATE BY: Dave Allen  
PLOT DATE: 2/6/2006 4:34 PM  
KEY  
BASE\_PROPGEO  
BASE\_EXISTPO  
tbinfo  
BASE\_PROPJOINT

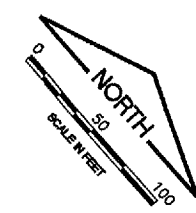

REVISIONS		
NUMBER	BY	DATE

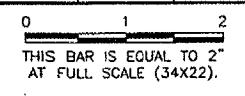

**NOTES:**

AT LOCATIONS WHERE NEW 13" PCC ABUTS AN EXISTING 10" PCC SURFACE, DOWEL BARS FOR THE NEW TYPE D (DOWELED) CONSTRUCTION JOINT SHALL BE SIZED FOR THE 10" PAVEMENT (T=10").

**LEGEND**

- ===== TYPE B EXPANSION JOINT
- ▨ THICKENED EDGE
- ××××× TYPE D (DOWELED)
- ×-×-×- TYPE F (DOWELED)
- |-|-|- TYPE G HINGED (TIED)
- - - - - TYPE H (DUMMY)
- R REINFORCED PANEL
- - - - - EXISTING JOINT

**SPRINGFIELD AIRPORT AUTHORITY**  
**ABRAHAM LINCOLN CAPITAL AIRPORT**  
**SPRINGFIELD, ILLINOIS**

**WIDEN TAXIWAY A - CONSTRUCT PERIMETER ROAD**  
**JOINTING PLAN 4**

© Copyright CMT, Inc.  
**CMT**  
CRAMFORD, MURPHY & TILLY, INC.  
CONSULTING ENGINEERS  
License No. 184-000613

DESIGN BY: RLV  
DRAWN BY: DPA  
CHECKED BY: *RLV*  
APPROVED BY: *RLV*  
DATE: 1/23/06  
JOB No: 0503507

IL. PROJ. NO. SPI-3555  
AIP PROJ. NO. 3-17-0096-44  
SHEET 33 OF 83 SHEETS