


K:\Springfield\0503507\Draw\Sheets
 FILE: 47_MARK02.dwg
 UPDATE BY: Dove Allen
 PLOT DATE: 2/7/2006 9:41 AM
 BASE_PROPGEO
 KEY
 BASE_EXISTSTOPO
 tbinfo
 BASE_PROPMARK

REVISIONS		
NUMBER	BY	DATE

0 1 2
 THIS BAR IS EQUAL TO 2"
 AT FULL SCALE (34X22).

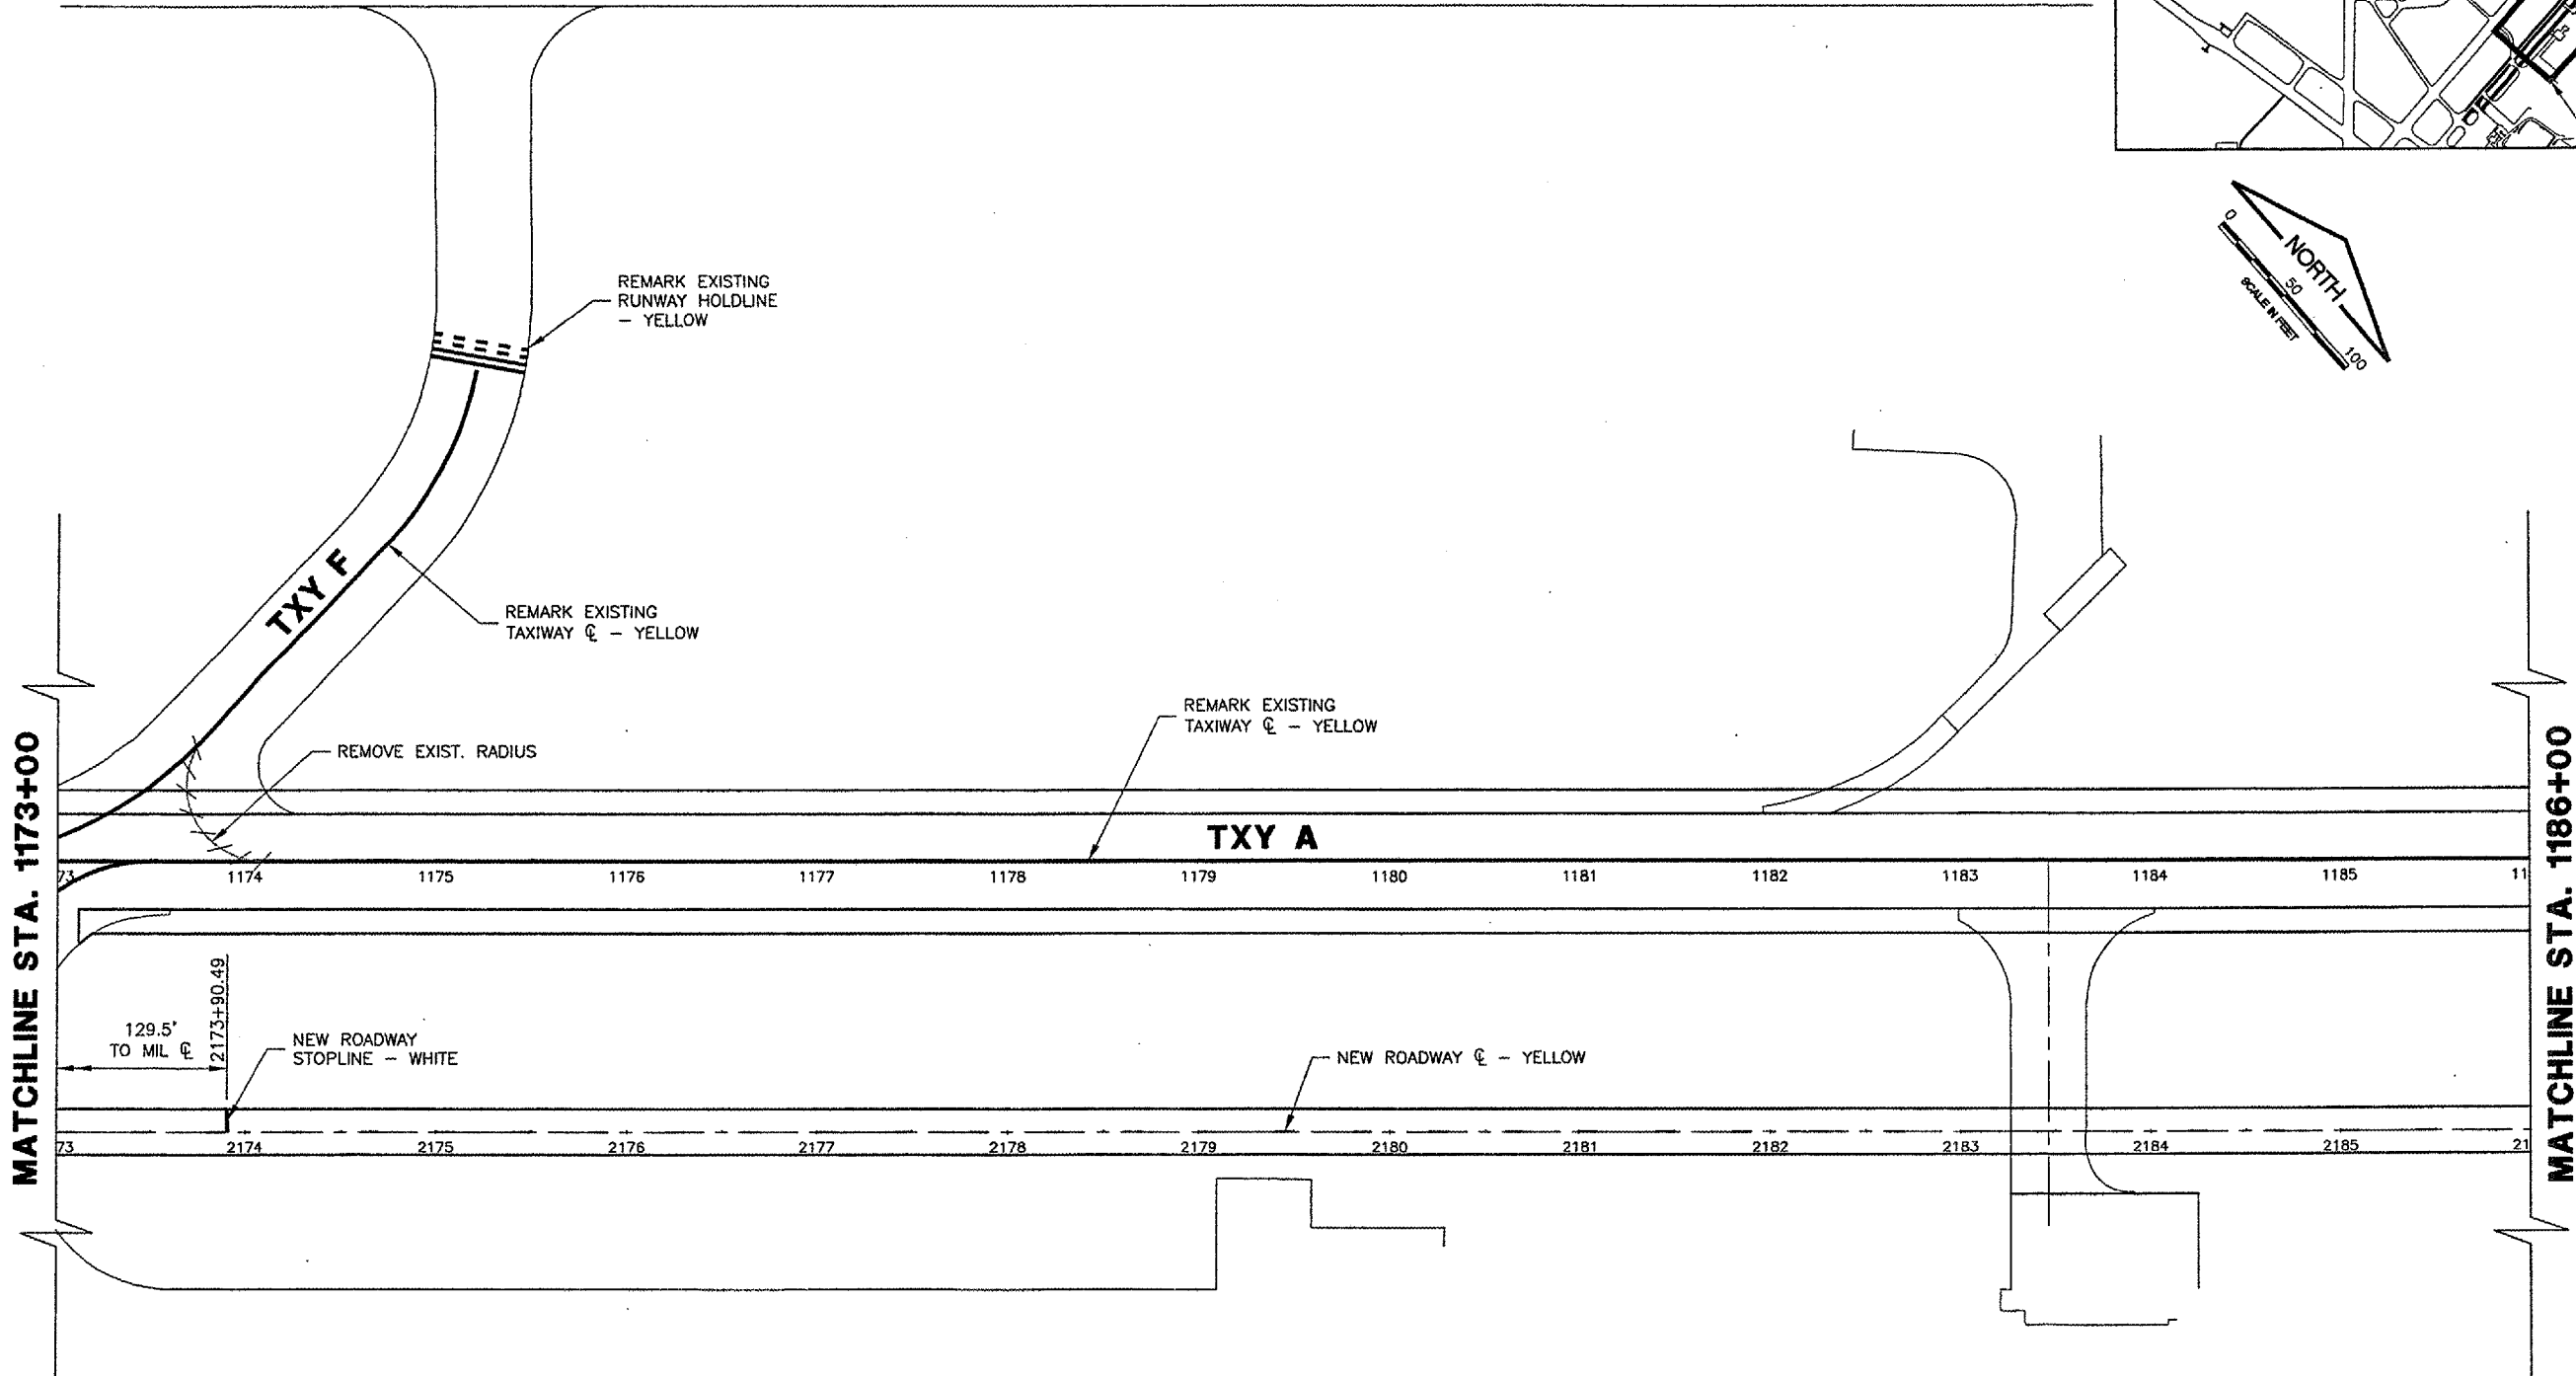

LEGEND

	EXISTING PAVEMENT MARKING
	PAVEMENT MARKING REMOVAL
	NEW PAVEMENT MARKING



SPRINGFIELD AIRPORT AUTHORITY
ABRAHAM LINCOLN CAPITAL AIRPORT
SPRINGFIELD, ILLINOIS

WIDEN TAXIWAY A - CONSTRUCT PERIMETER ROAD
MARKING PLAN 2

© Copyright CMT, Inc.
CMT
 CRAWFORD, MURPHY & TILLY, INC.
 CONSULTING ENGINEERS
 License No. 184-000618

DESIGN BY:	KLB
DRAWN BY:	DPA
CHECKED BY:	<i>PLW</i>
APPROVED BY:	<i>PLW</i>
DATE:	1/23/06
JOB No:	0503507
IL PROJ. NO. SPI-3555	
AIP PROJ. NO. 3-17-0096-44	
SHEET 47 OF 83 SHEETS	