
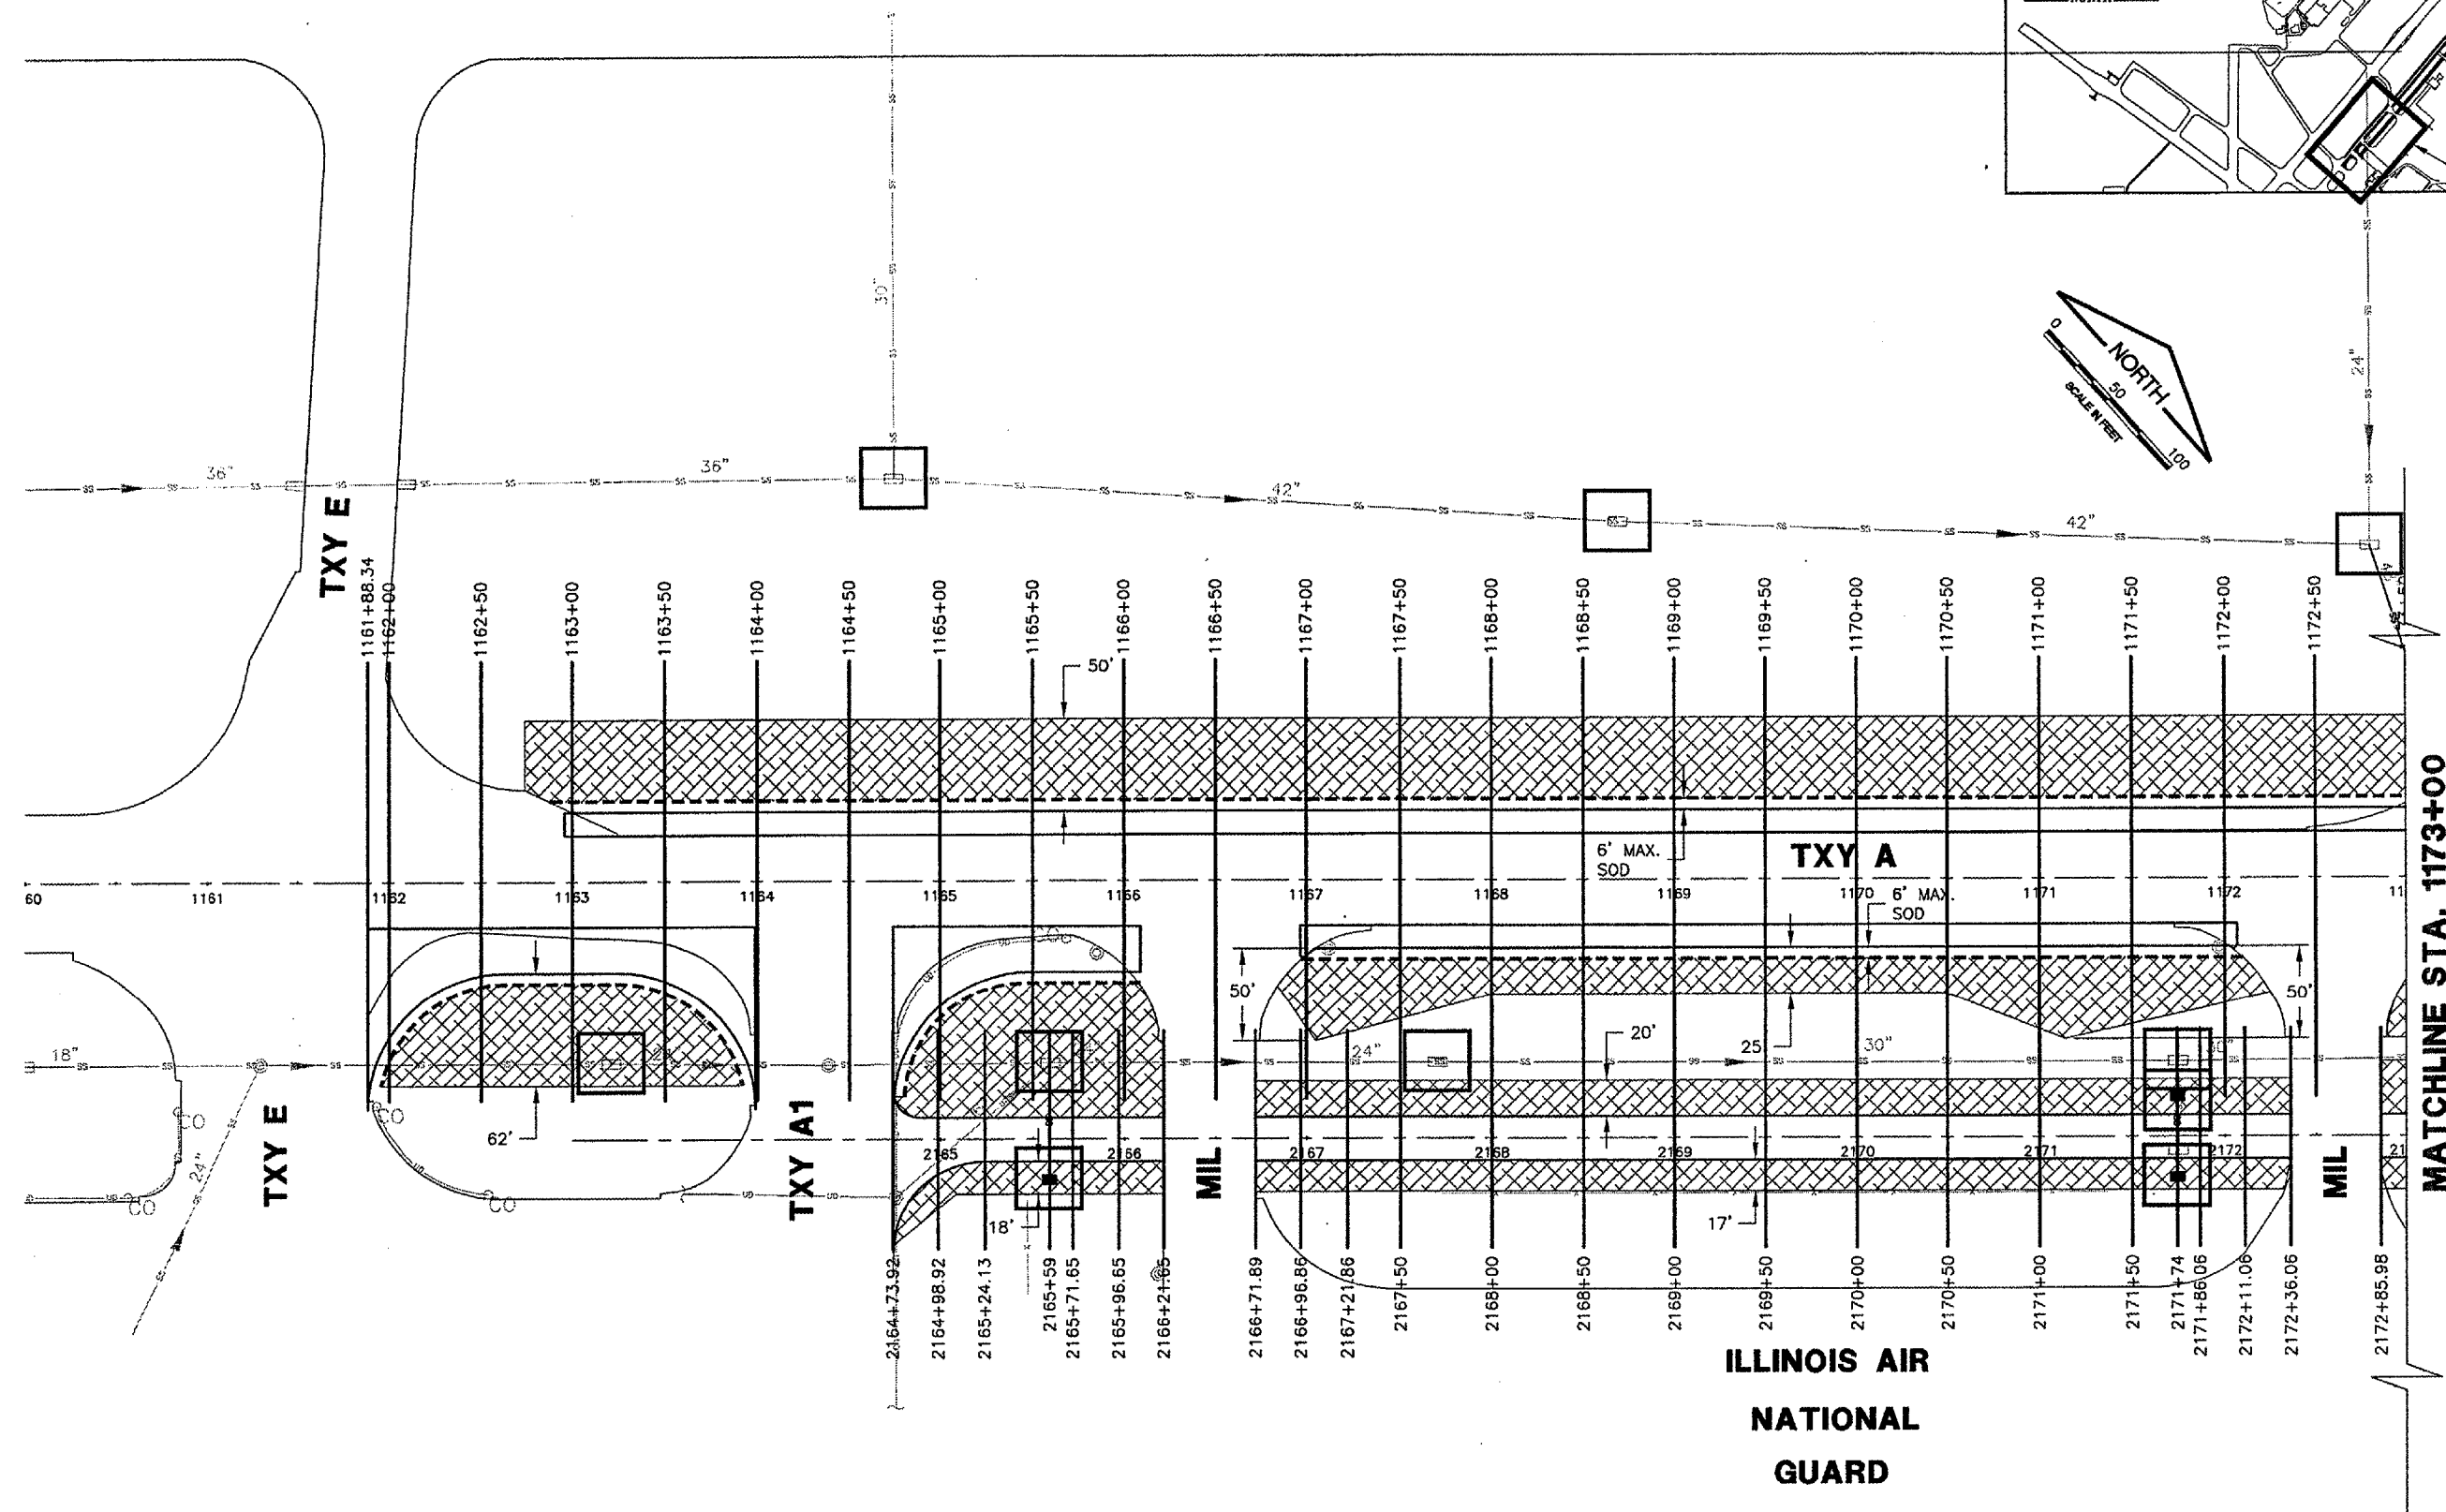


CA002
 K:\SpringfieldAp\0503507\Draw\Sheets
 FILE: 61_TURF01.dwg
 UPDATE BY: Dave Allen
 PLOT DATE: 2/6/2006 4:42 PM
 tbinfo
 KEY
 BASE_PROPGEO
 BASE_EXISTOPO
 BASE_PROPTURF
 BASE_PROPDRAIN

REVISIONS		
NUMBER	BY	DATE

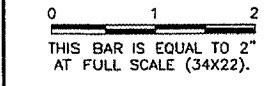

**ILLINOIS AIR
 NATIONAL
 GUARD**

LEGEND

2168+50	—	CROSS SECTION
		NEW SEEDING & MULCHING
	- - - -	NEW SOD LIMITS
		INLET PROTECTION

SPRINGFIELD AIRPORT AUTHORITY
ABRAHAM LINCOLN CAPITAL AIRPORT
SPRINGFIELD, ILLINOIS

© Copyright CMT, Inc.
CMT
 CRAWFORD, MURPHY & TILLY, INC.
 CONSULTING ENGINEERS
 License No. 84-00613

DESIGN BY: CBG
 DRAWN BY: DPA
 CHECKED BY: *PCW*
 APPROVED BY: *PCW*
 DATE: 1/23/06
 JOB No: 0503507

IL. PROJ. NO. SPI-3555
 AIP PROJ. NO. 3-17-0096-44

**WIDEN TAXIWAY A - CONSTRUCT PERIMETER ROAD
 INDEX TO CROSS SECTION - TURFING PLAN 1**