
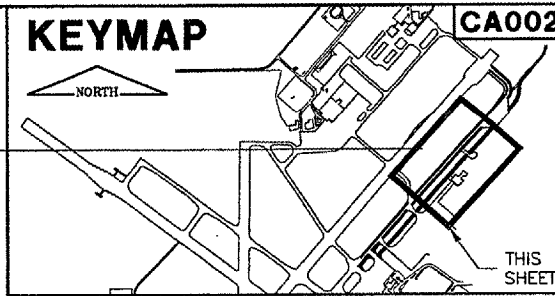




MATCHLINE STA. 1173+00

MATCHLINE STA. 1186+00

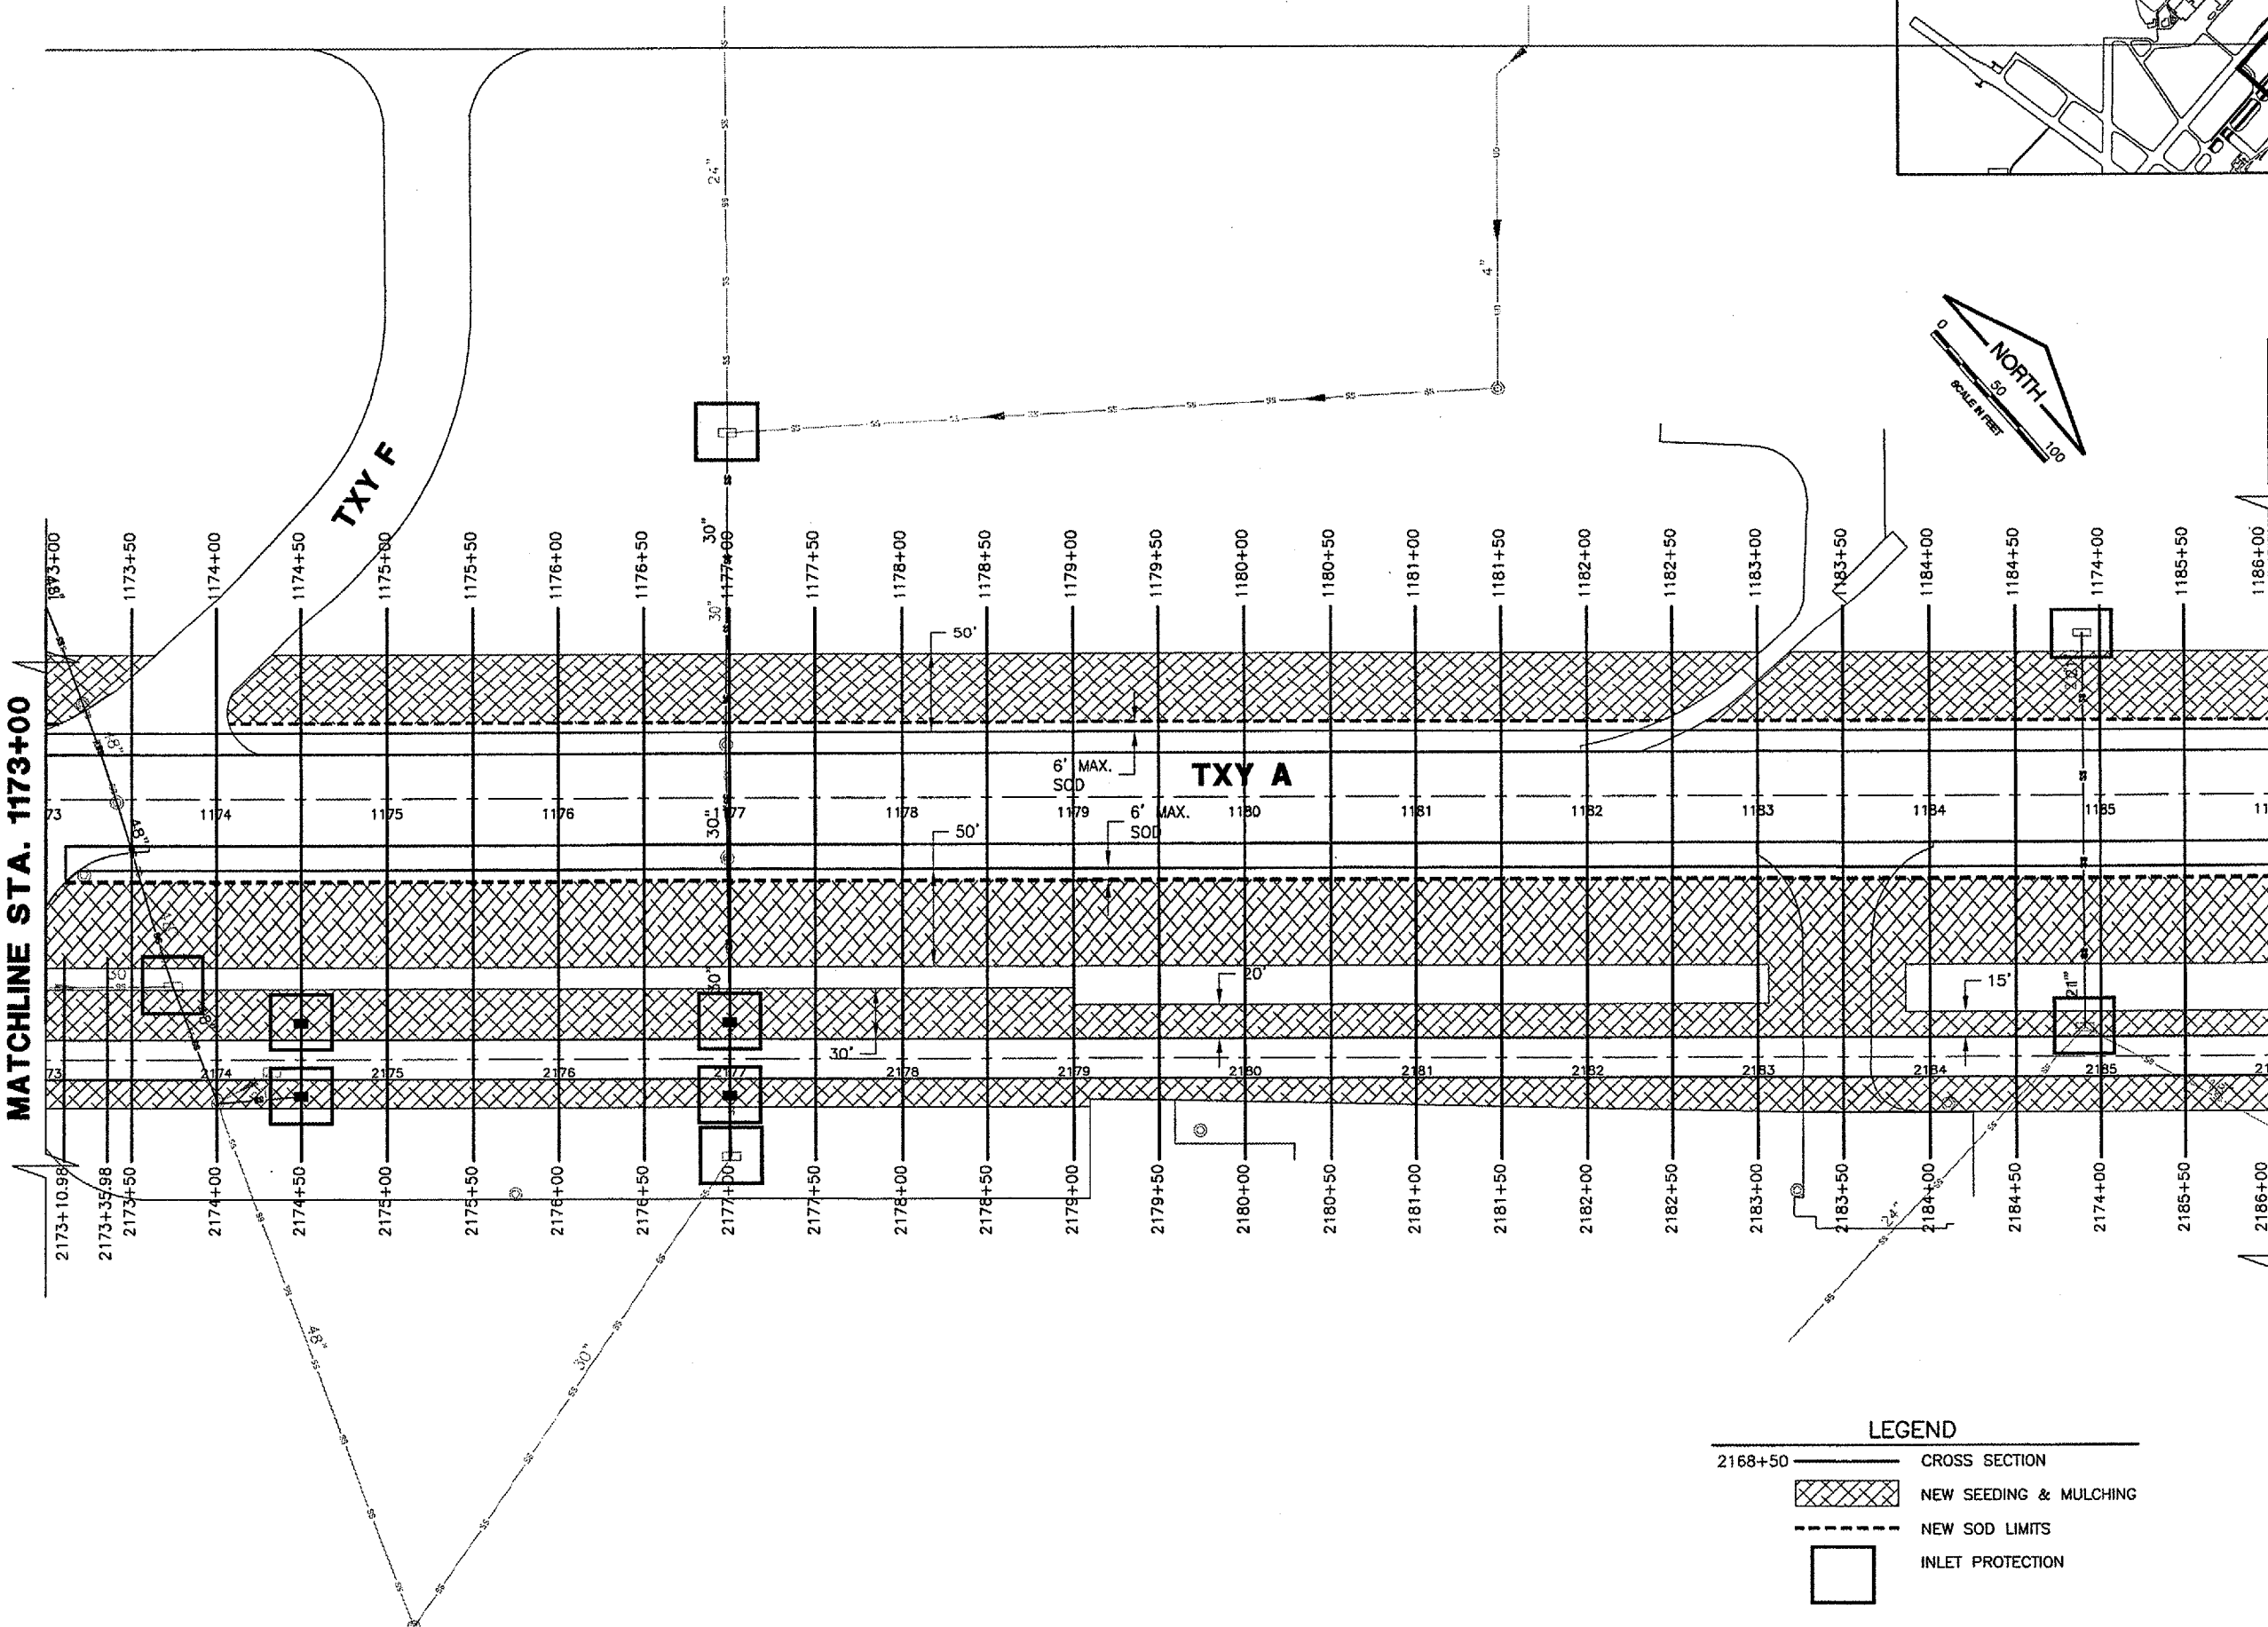

CA002
 K:\SpringfieldAp\0503507\Draw\Sheets
 FILE: 62_TURF02.dwg
 UPDATE BY: Dove Allen
 PLOT DATE: 2/6/2006 4:42 PM
 tbinfo
 KEY
 BASE_PROGEO
 BASE_EXISTOPO
 BASE_PROPTURF
 BASE_PROPDRAIN

REVISIONS		
NUMBER	BY	DATE

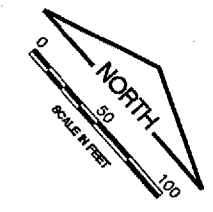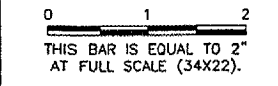

SPRINGFIELD AIRPORT AUTHORITY
 ABRAHAM LINCOLN CAPITAL AIRPORT
 SPRINGFIELD, ILLINOIS

WIDEN TAXIWAY A - CONSTRUCT PERIMETER ROAD
 INDEX TO CROSS SECTIONS - TURFING PLAN 2

LEGEND

	CROSS SECTION
	NEW SEEDING & MULCHING
	NEW SOD LIMITS
	INLET PROTECTION

© Copyright CMT, Inc.
CMT
 CRAWFORD, MURPHY & TILLY, INC.
 CONSULTING ENGINEERS
 License No. 184-000613

DESIGN BY: CBG
 DRAWN BY: DPA
 CHECKED BY: *RW*
 APPROVED BY: *RW*
 DATE: 1/23/06
 JOB No: 0503507

IL. PROJ. NO. SPI-3555
 AIP PROJ. NO. 3-17-0096-44
 SHEET 62 OF 83 SHEETS