



CA002  
 K:\SpringfieldAp\0503507\Draw\Sheets  
 FILE: 63\_TURF03.dwg  
 UPDATE BY: Dave Allen  
 PLOT DATE: 2/6/2006 4:42 PM  
 tbinfo  
 KEY  
 BASE\_PROPCED  
 BASE\_EXISTTPOD  
 BASE\_PROPTURF

REVISIONS		
NUMBER	BY	DATE

0 1 2  
 THIS BAR IS EQUAL TO 2"  
 AT FULL SCALE (34X22).

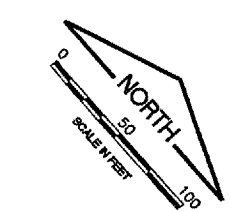

MATCHLINE  
 CENTERLINE 4/22

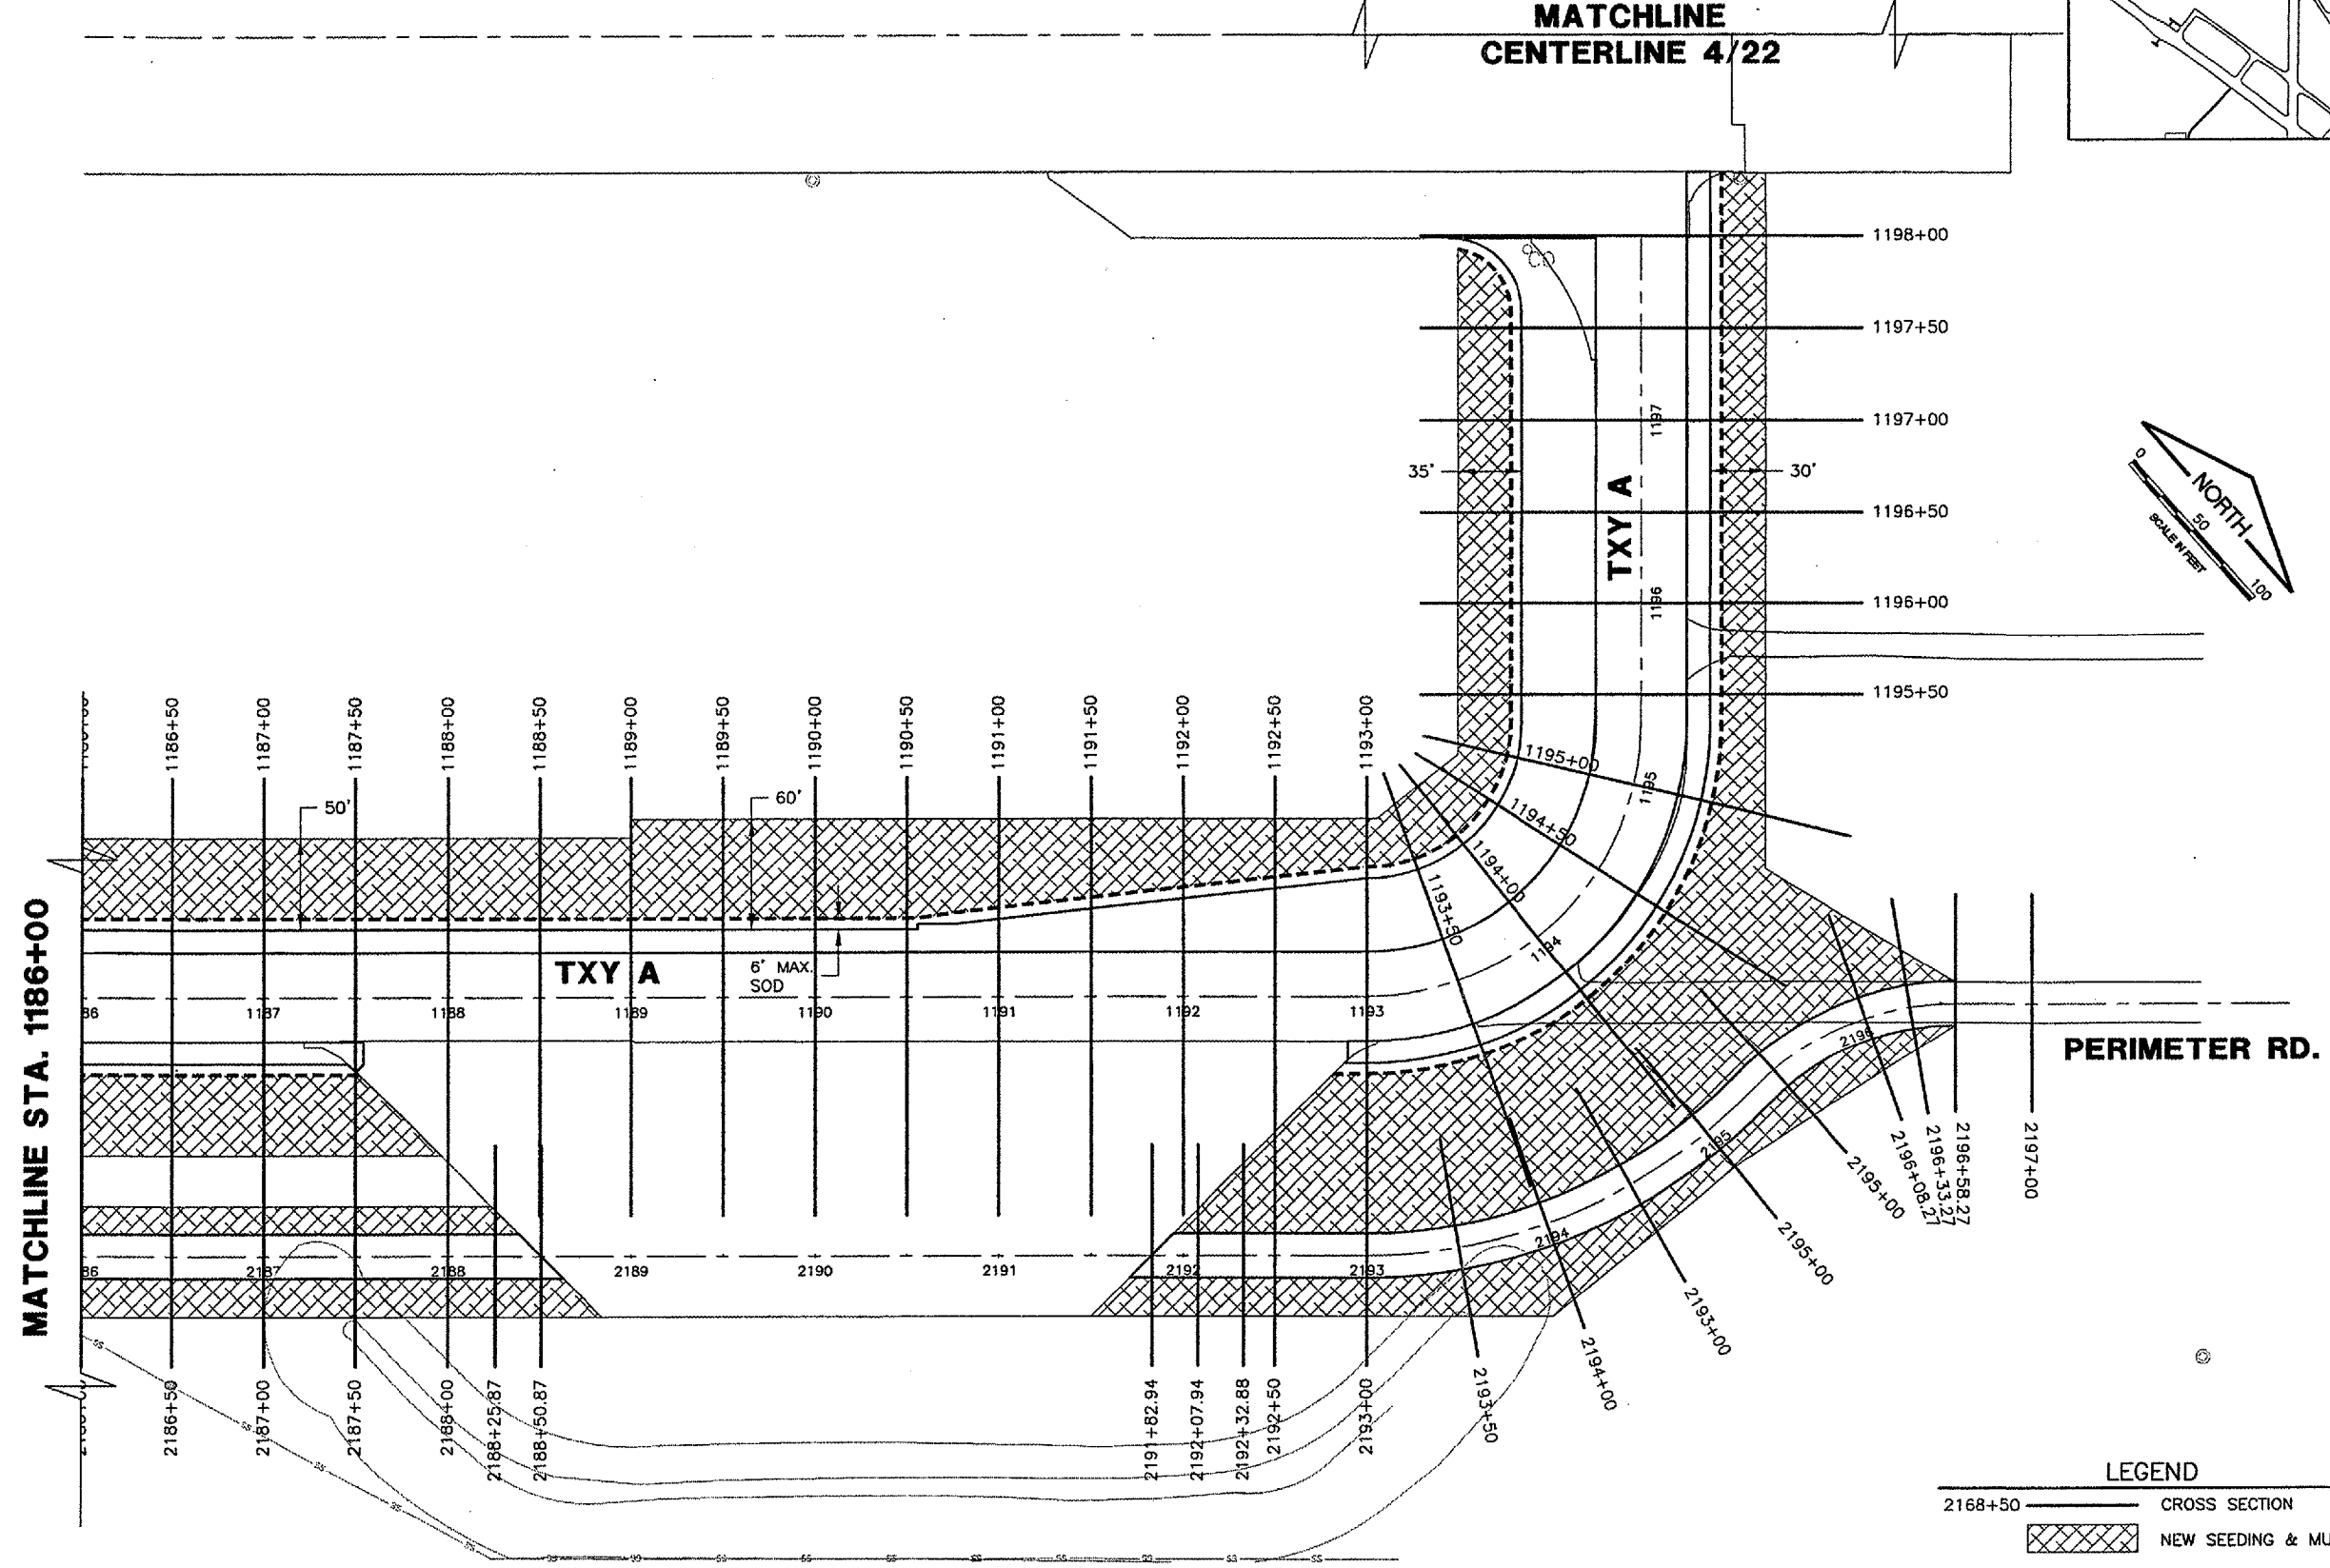

MATCHLINE STA. 1186+00

PERIMETER RD.

LEGEND

2168+50	CROSS SECTION
	NEW SEEDING & MULCHING
	NEW SOD LIMITS
	INLET PROTECTION

SPRINGFIELD AIRPORT AUTHORITY  
 ABRAHAM LINCOLN CAPITAL AIRPORT  
 SPRINGFIELD, ILLINOIS

WIDEN TAXIWAY A - CONSTRUCT PERIMETER ROAD  
 INDEX TO CROSS SECTIONS - TURFING PLAN 3

© Copyright CMT, Inc.  
**CMT**  
 CRAWFORD, MURPHY & TILLY, INC.  
 CONSULTING ENGINEERS  
 License No. 184-000513

DESIGN BY:	CBG
DRAWN BY:	DFA
CHECKED BY:	<i>RAW</i>
APPROVED BY:	<i>RAW</i>
DATE:	1/23/06
JOB No:	0503507
IL PROJ. NO.	SPI-3555
AIP PROJ. NO.	3-17-0096-44
SHEET	63 OF 83 SHEETS