


KEYMAP

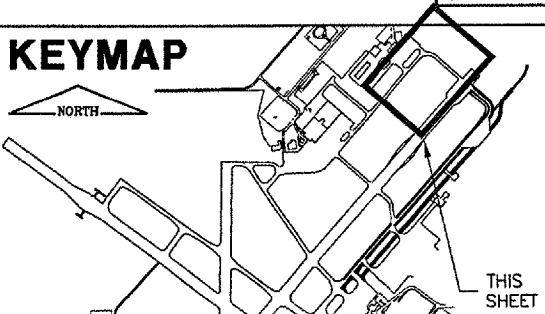


THIS SHEET

REVISIONS

NUMBER	BY	DATE

0 1 2
THIS BAR IS EQUAL TO 2'
AT FULL SCALE (34X22).

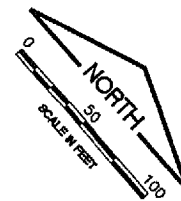

SPRINGFIELD AIRPORT AUTHORITY
ABRAHAM LINCOLN CAPITAL AIRPORT
SPRINGFIELD, ILLINOIS

WIDEN TAXIWAY A - CONSTRUCT PERIMETER ROAD
INDEX TO CROSS SECTIONS - TURFING PLAN 4


© Copyright CMT, Inc.

CMT
CRAWFORD, MURPHY & TILLY, INC.
CONSULTING ENGINEERS
License No. 184-006613




DESIGN BY: CBG
DRAWN BY: DPA
CHECKED BY: *RW*
APPROVED BY: *RW*
DATE: 1/23/06
JOB No: 0503507

IL PROJ. NO. SPI-3555
AIP PROJ. NO. 3-17-0096-44

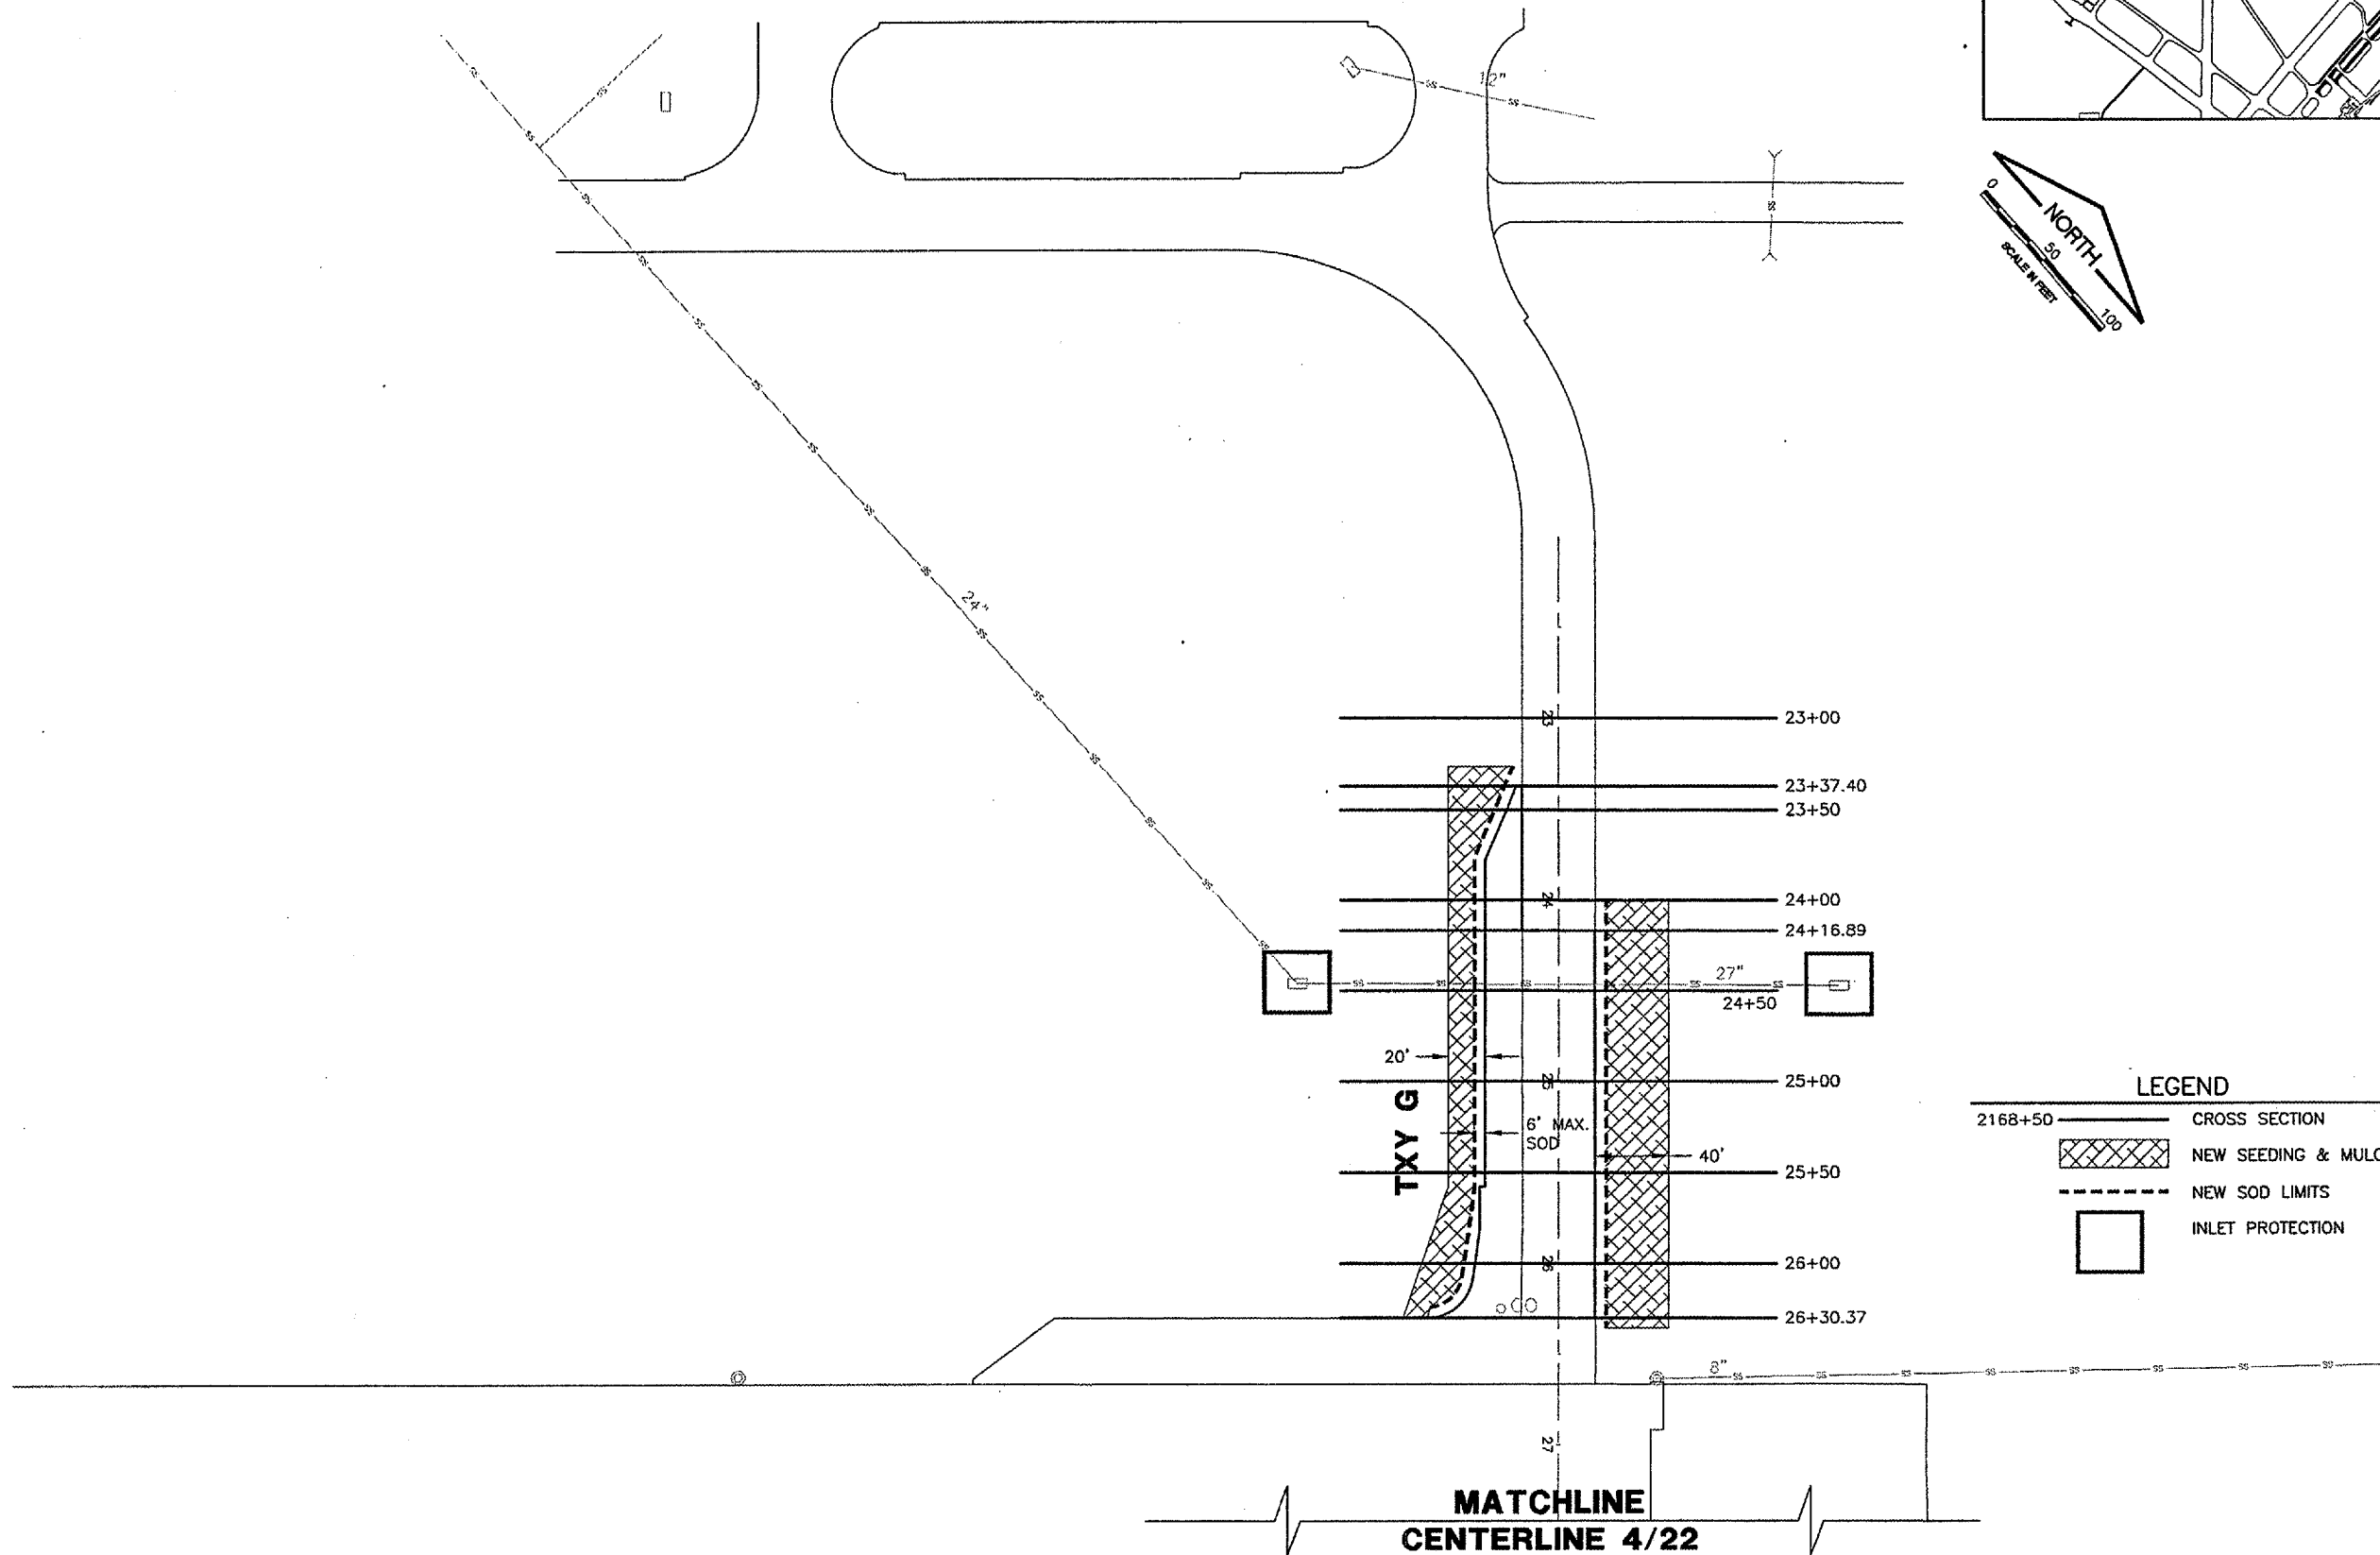SHEET 64 OF 83 SHEETS

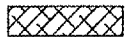

LEGEND

- 2168+50 ——— CROSS SECTION
-  NEW SEEDING & MULCHING
-  NEW SOD LIMITS
-  INLET PROTECTION