
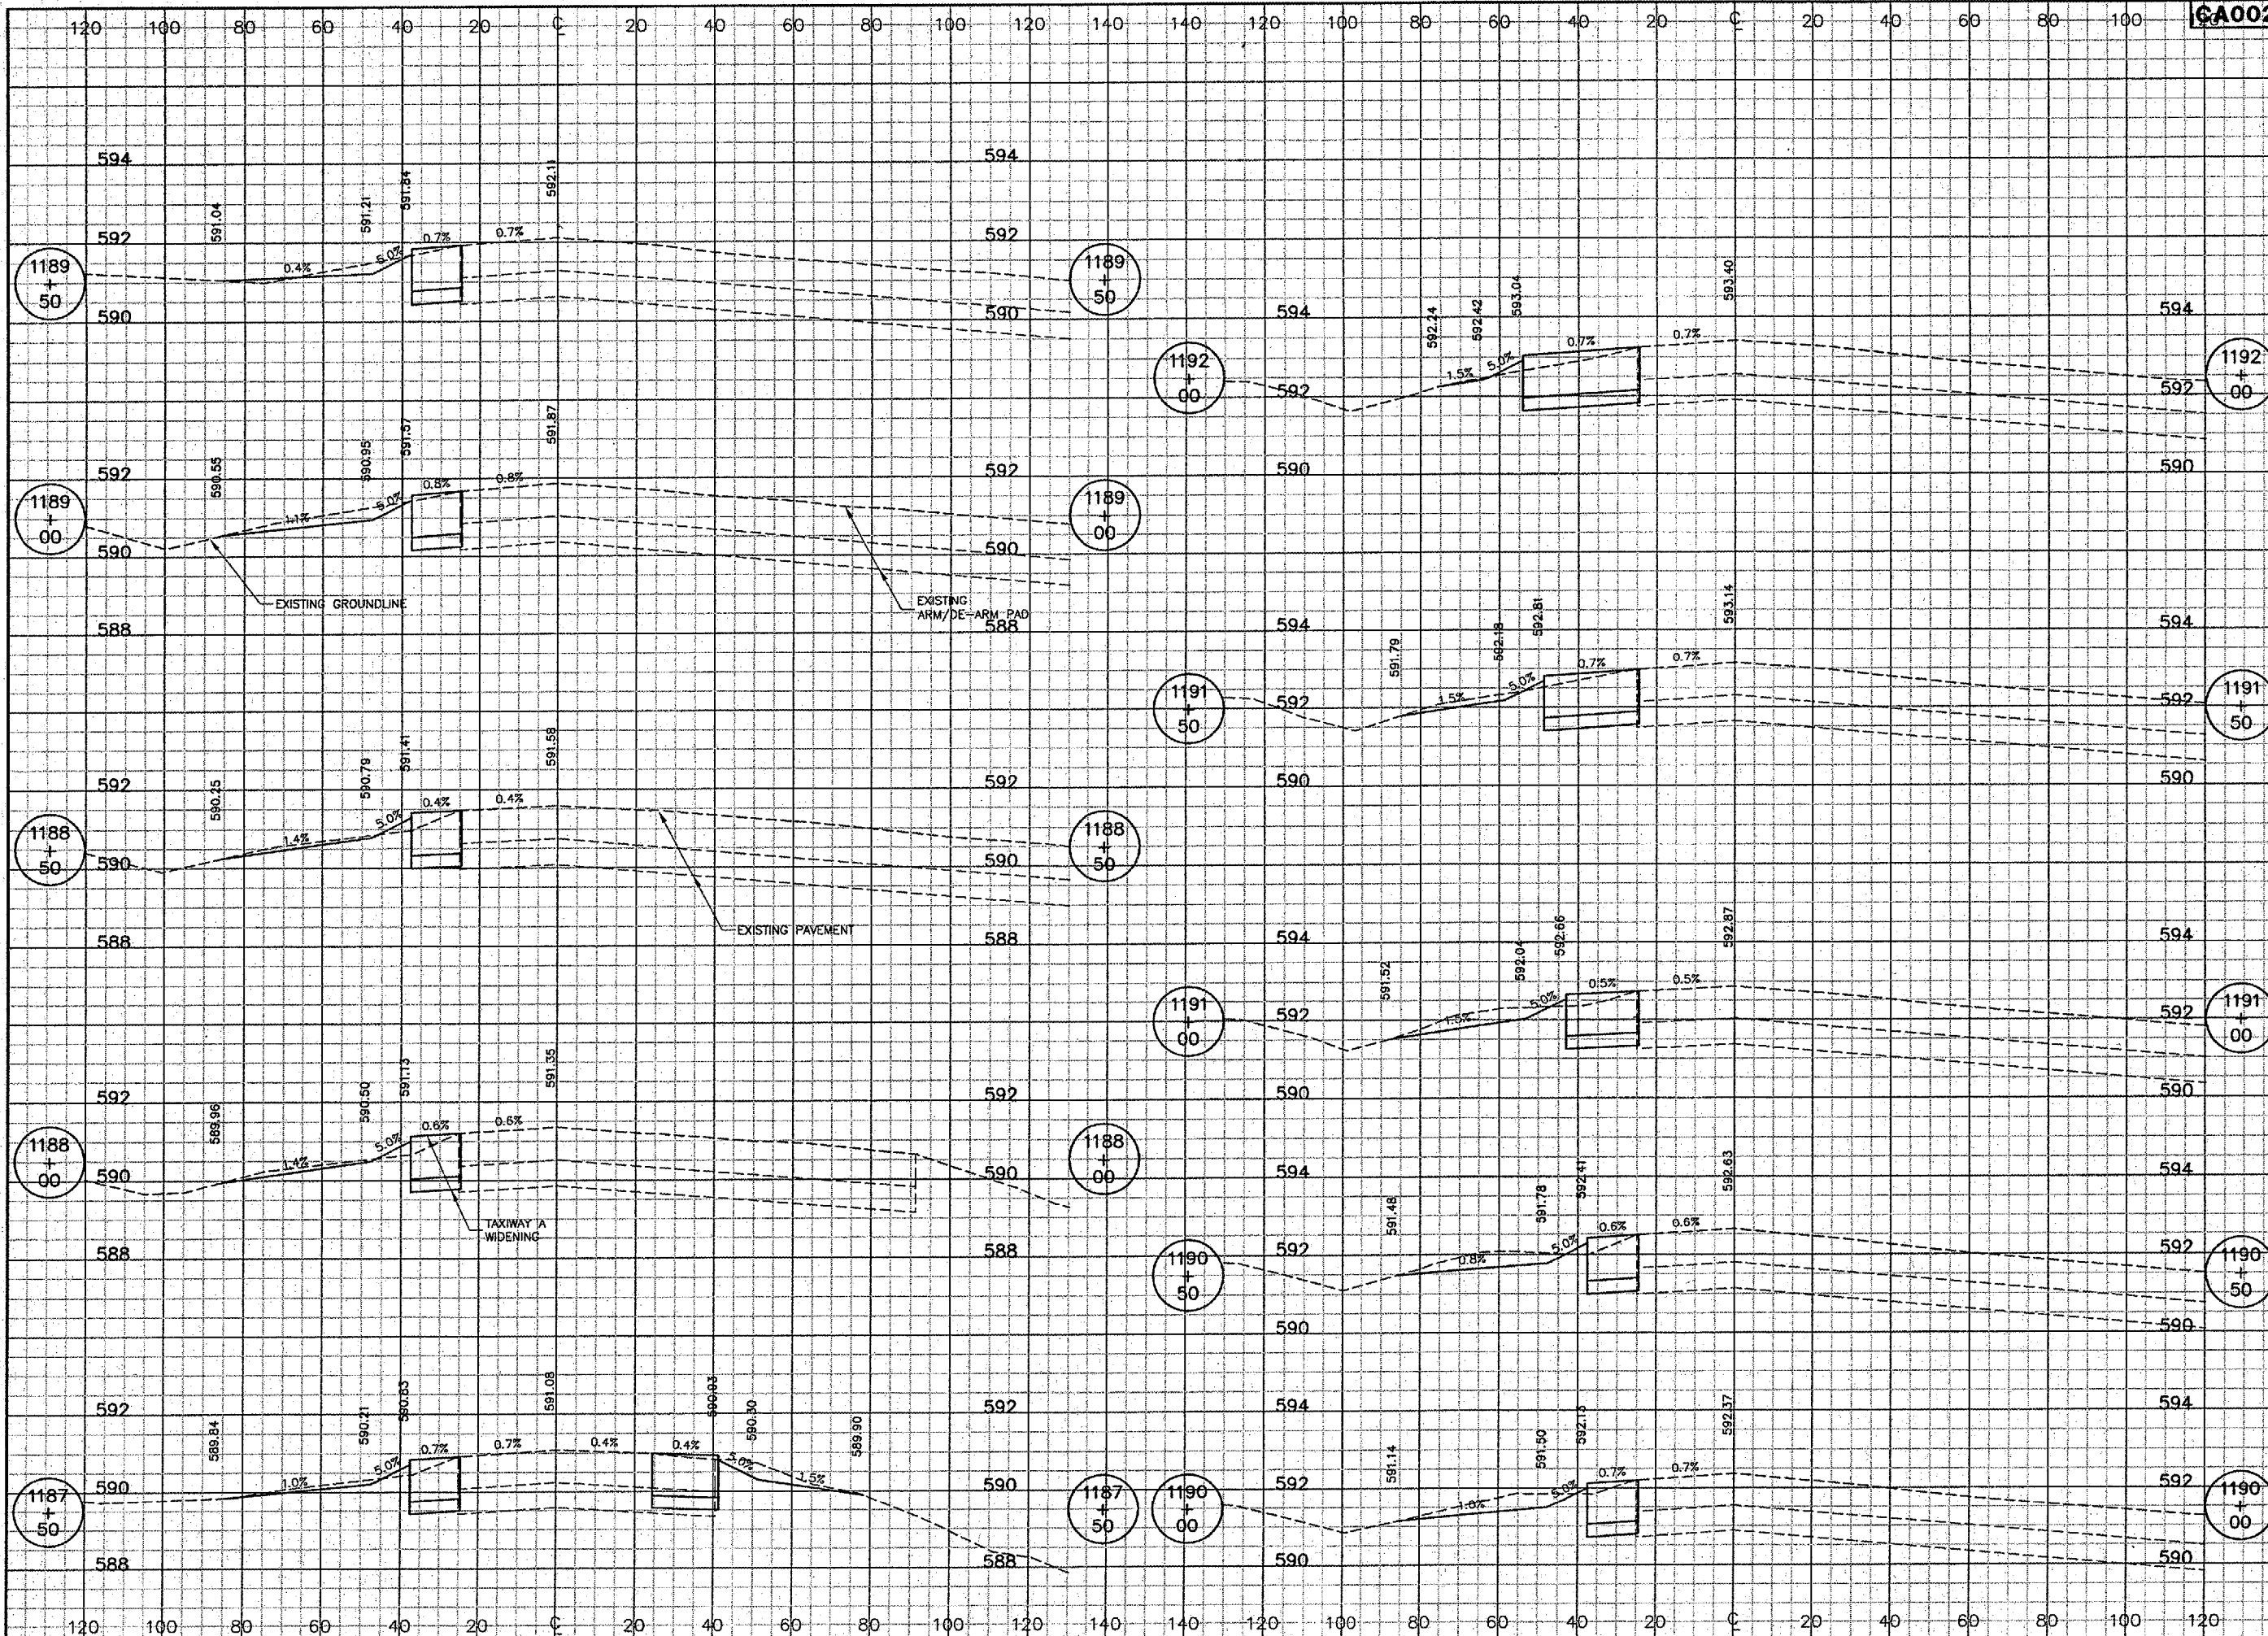



REVISIONS		
NUMBER	BY	DATE

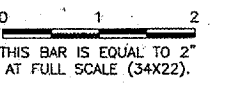


SPRINGFIELD AIRPORT AUTHORITY
ABRAHAM LINCOLN CAPITAL AIRPORT
SPRINGFIELD, ILLINOIS

WIDEN TAXIWAY A - CONSTRUCT PERIMETER ROAD
TAXIWAY A CROSS SECTIONS 6
STA. 1187+50 TO STA. 1192+00

© Copyright CMT, Inc.
CMT
 CRAWFORD, MURPHY & TILLY, INC.
 CONSULTING ENGINEERS
 License No. 184-000813



DESIGN BY:	CBG
DRAWN BY:	DPA
CHECKED BY:	<i>RLW</i>
APPROVED BY:	<i>RLW</i>
DATE:	1/23/06
JOB No:	0503507
I.L. PROJ. NO. SPI-3555 AIP PROJ. NO. 3-17-0096-44	
SHEET 72 OF 83 SHEETS	