
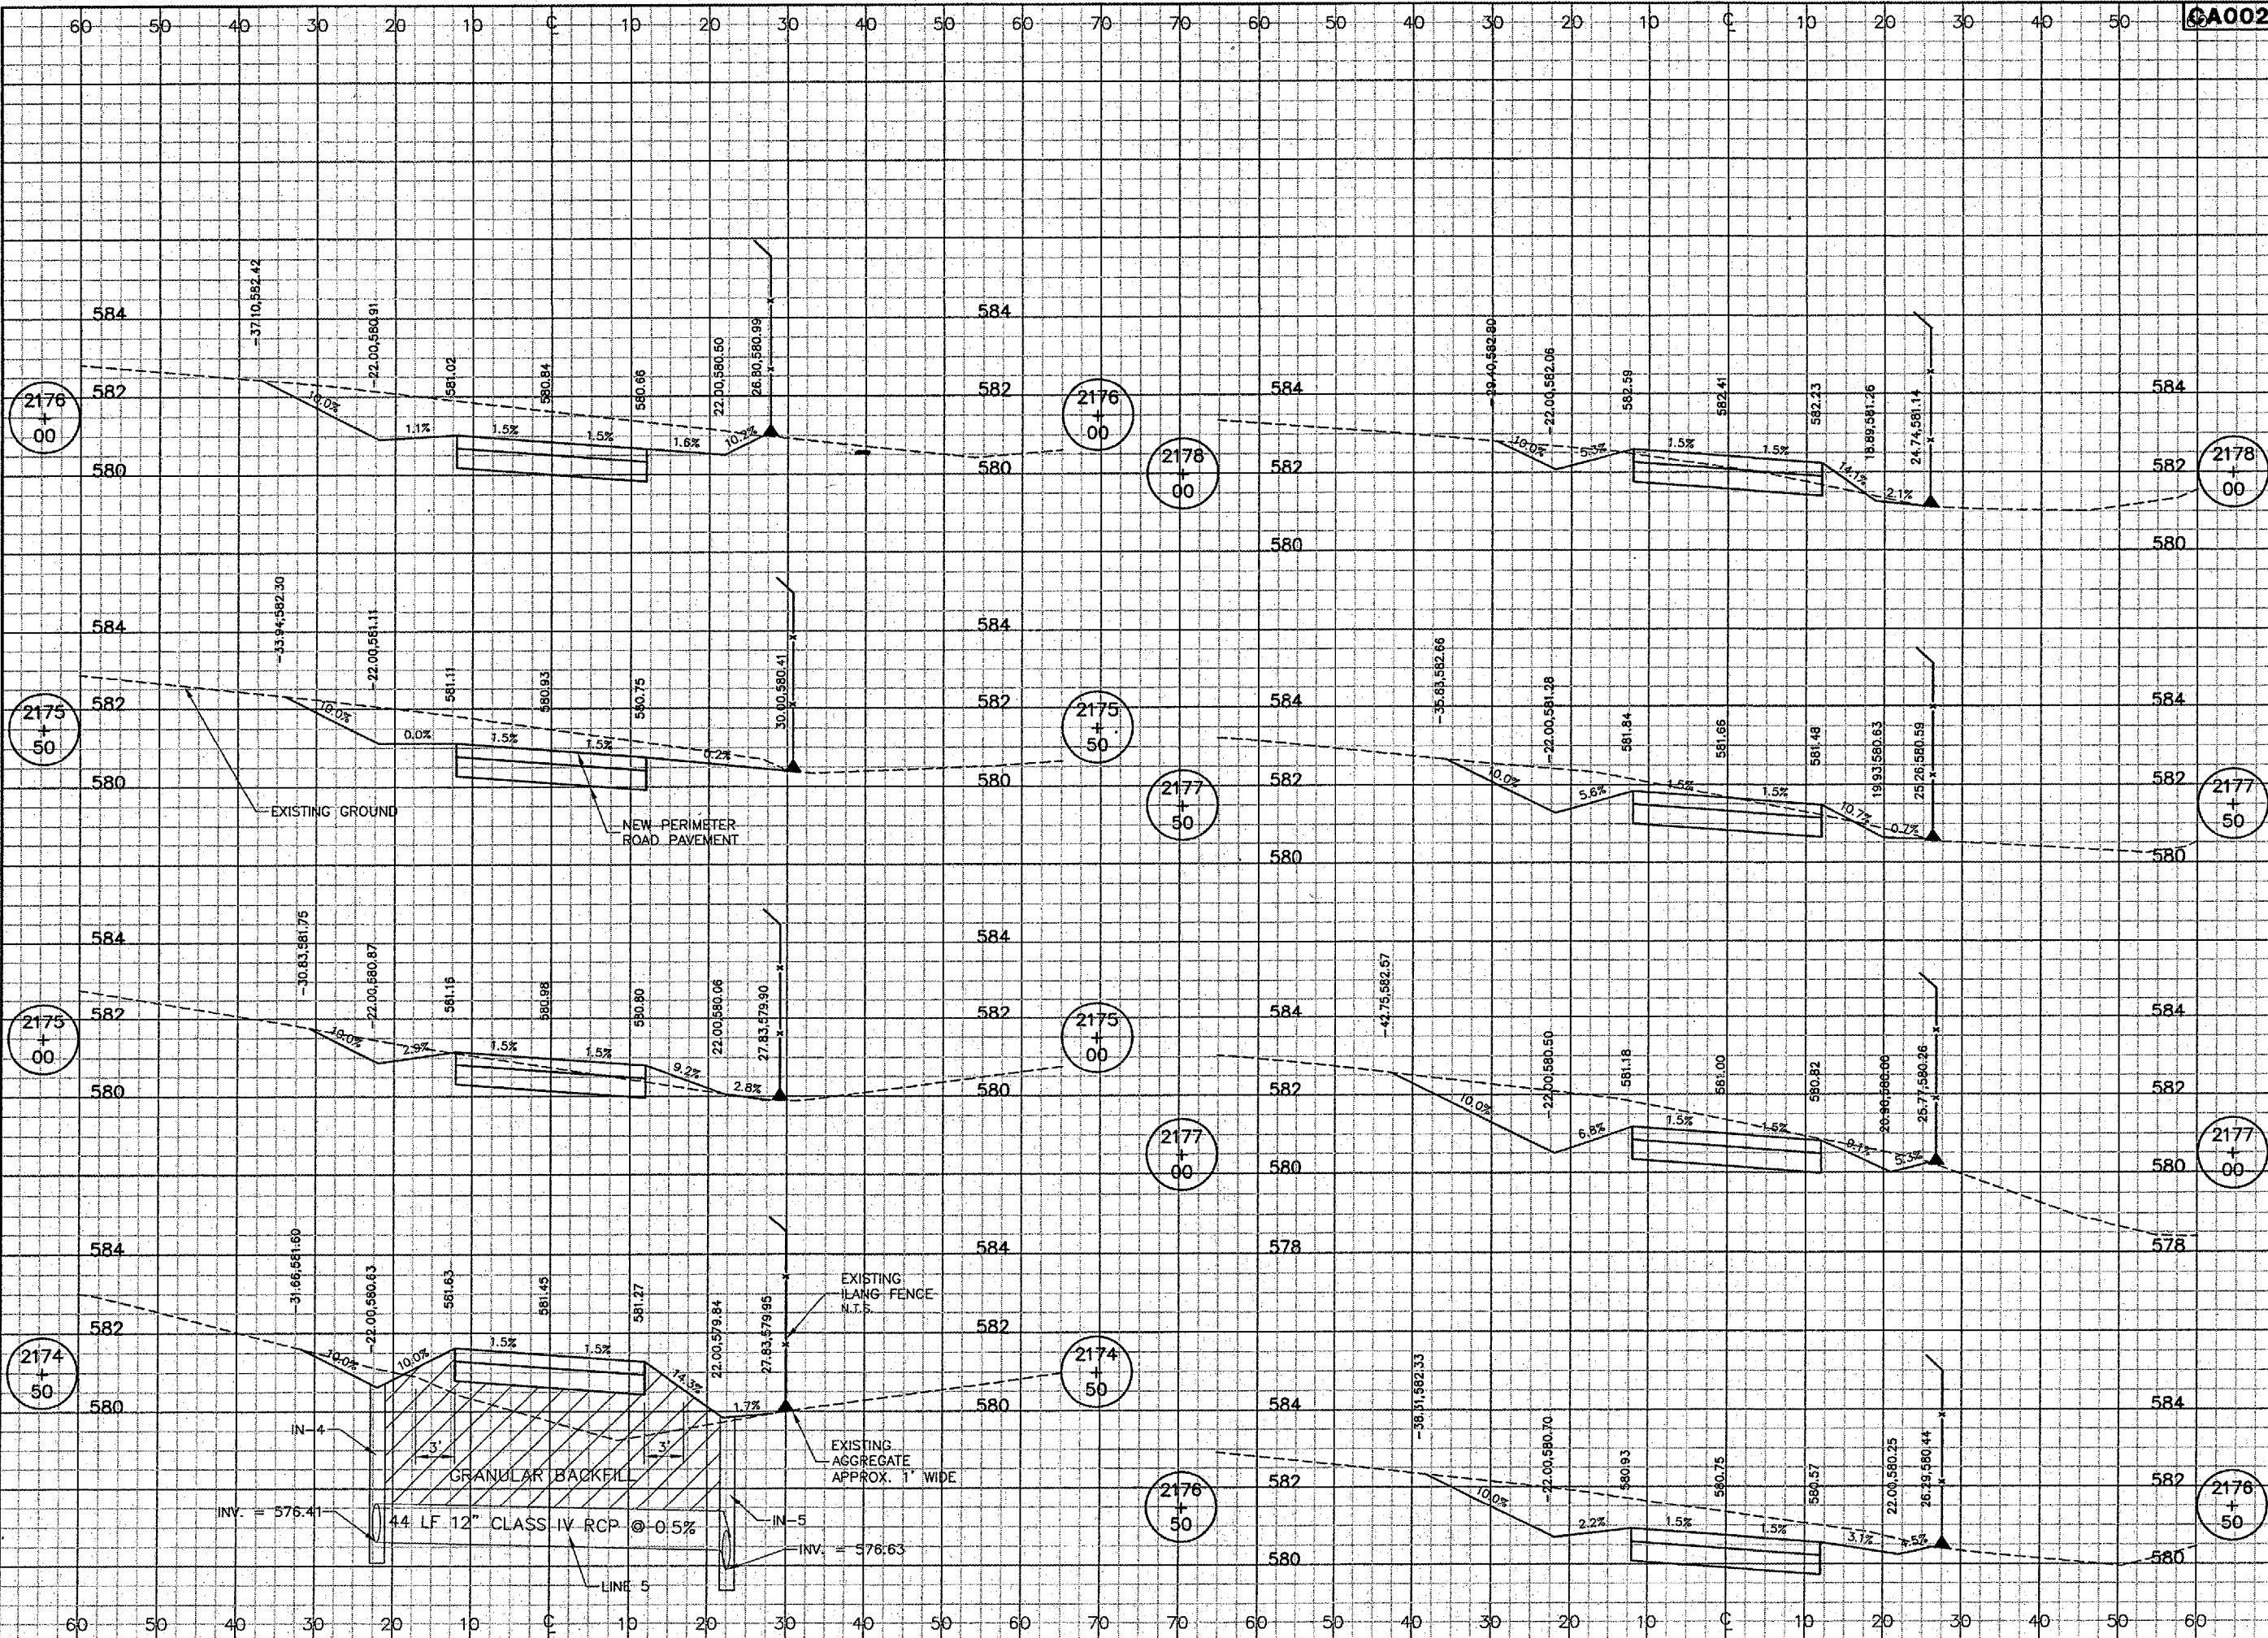



REVISIONS		
NUMBER	BY	DATE

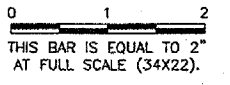

  
**SPRINGFIELD AIRPORT AUTHORITY**  
**ABRAHAM LINCOLN CAPITAL AIRPORT**  
**SPRINGFIELD, ILLINOIS**

**WIDEN TAXIWAY A - CONSTRUCT PERIMETER ROAD**  
**PERIMETER RD CROSS SECTIONS 4**  
**STA. 2174+50 TO STA. 2178+00**

© Copyright CMT, Inc.  
**CMT**  
 CRAWFORD, MERRY & TILLY, INC.  
 CONSULTING ENGINEERS  
 License No. 184-000813



DESIGN BY:	CBG
DRAWN BY:	DPA
CHECKED BY:	<i>RUN</i>
APPROVED BY:	<i>RUN</i>
DATE:	1/23/06
JOB No:	0503507
IL PROJ. NO.	SPI-3555
AIP PROJ. NO.	3-17-0096-44
SHEET 79 OF 83 SHEETS	