


PLAN I

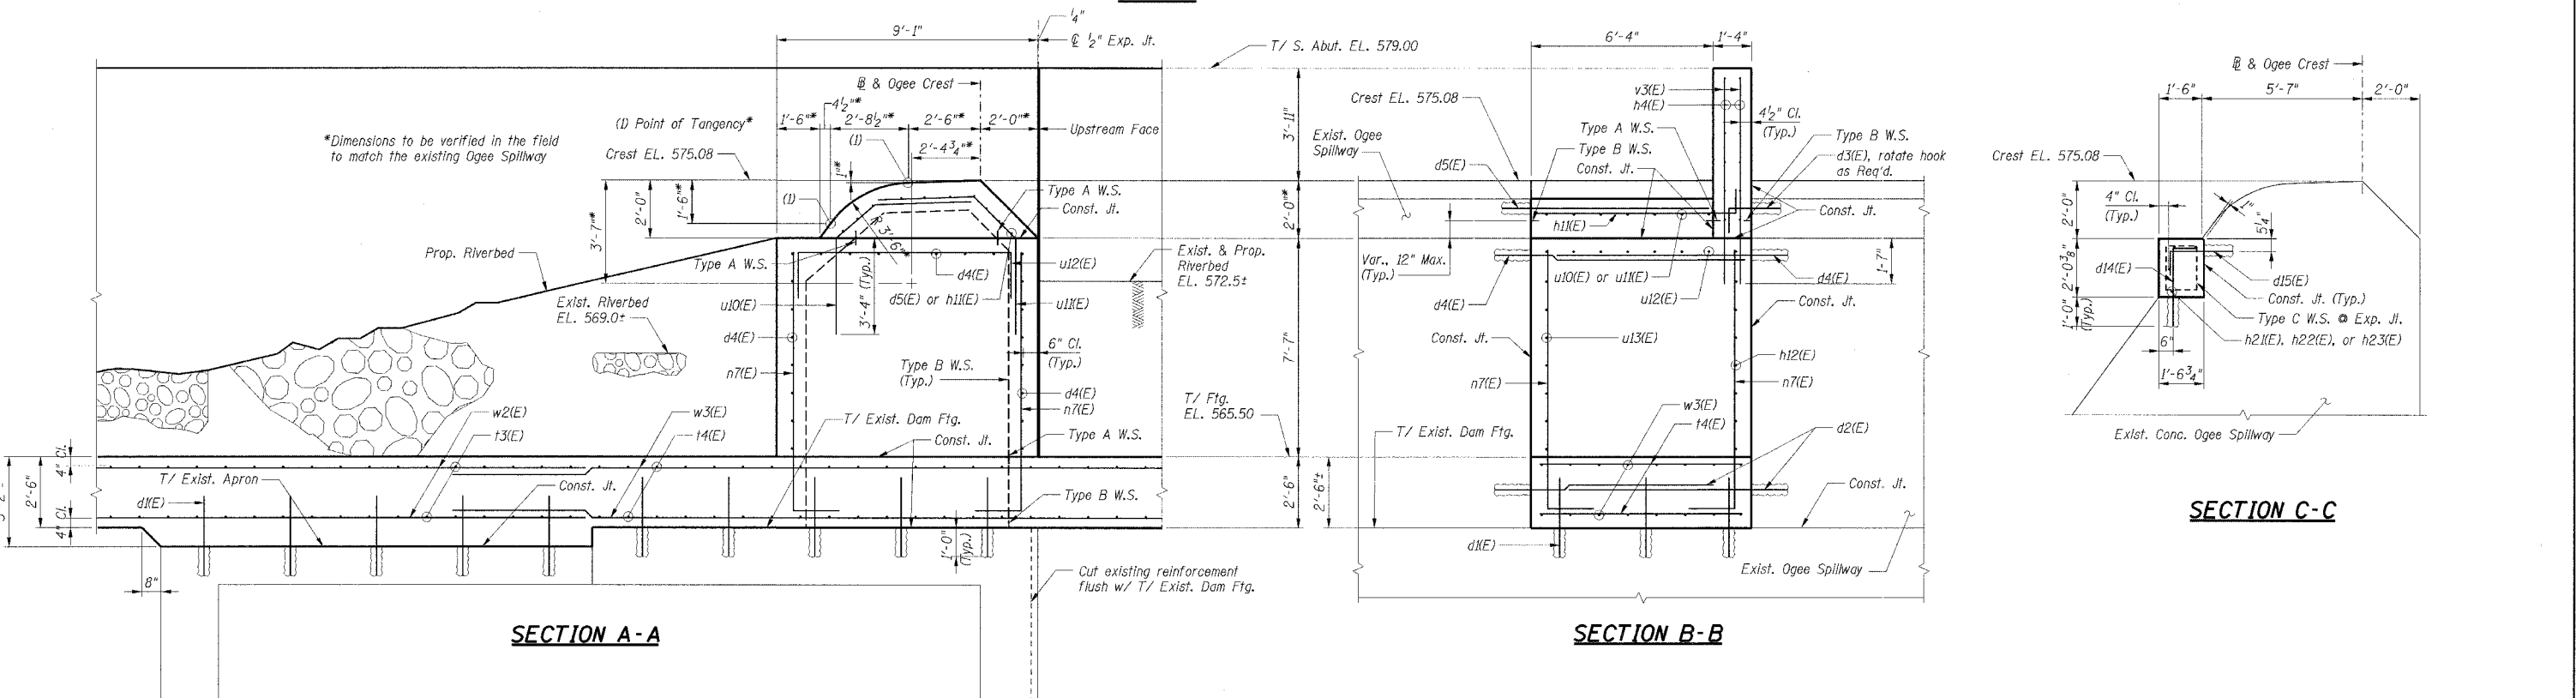

SECTION A-A

SECTION B-B

SECTION C-C

Designed By RDS Checked By NK
 Drawn By RDS Checked By NK
 Date: 07/24/2006 15:57 AM
 Path: \\drp\p\m\N\yorkville\Yorkville_Spillway\Std\Drawings