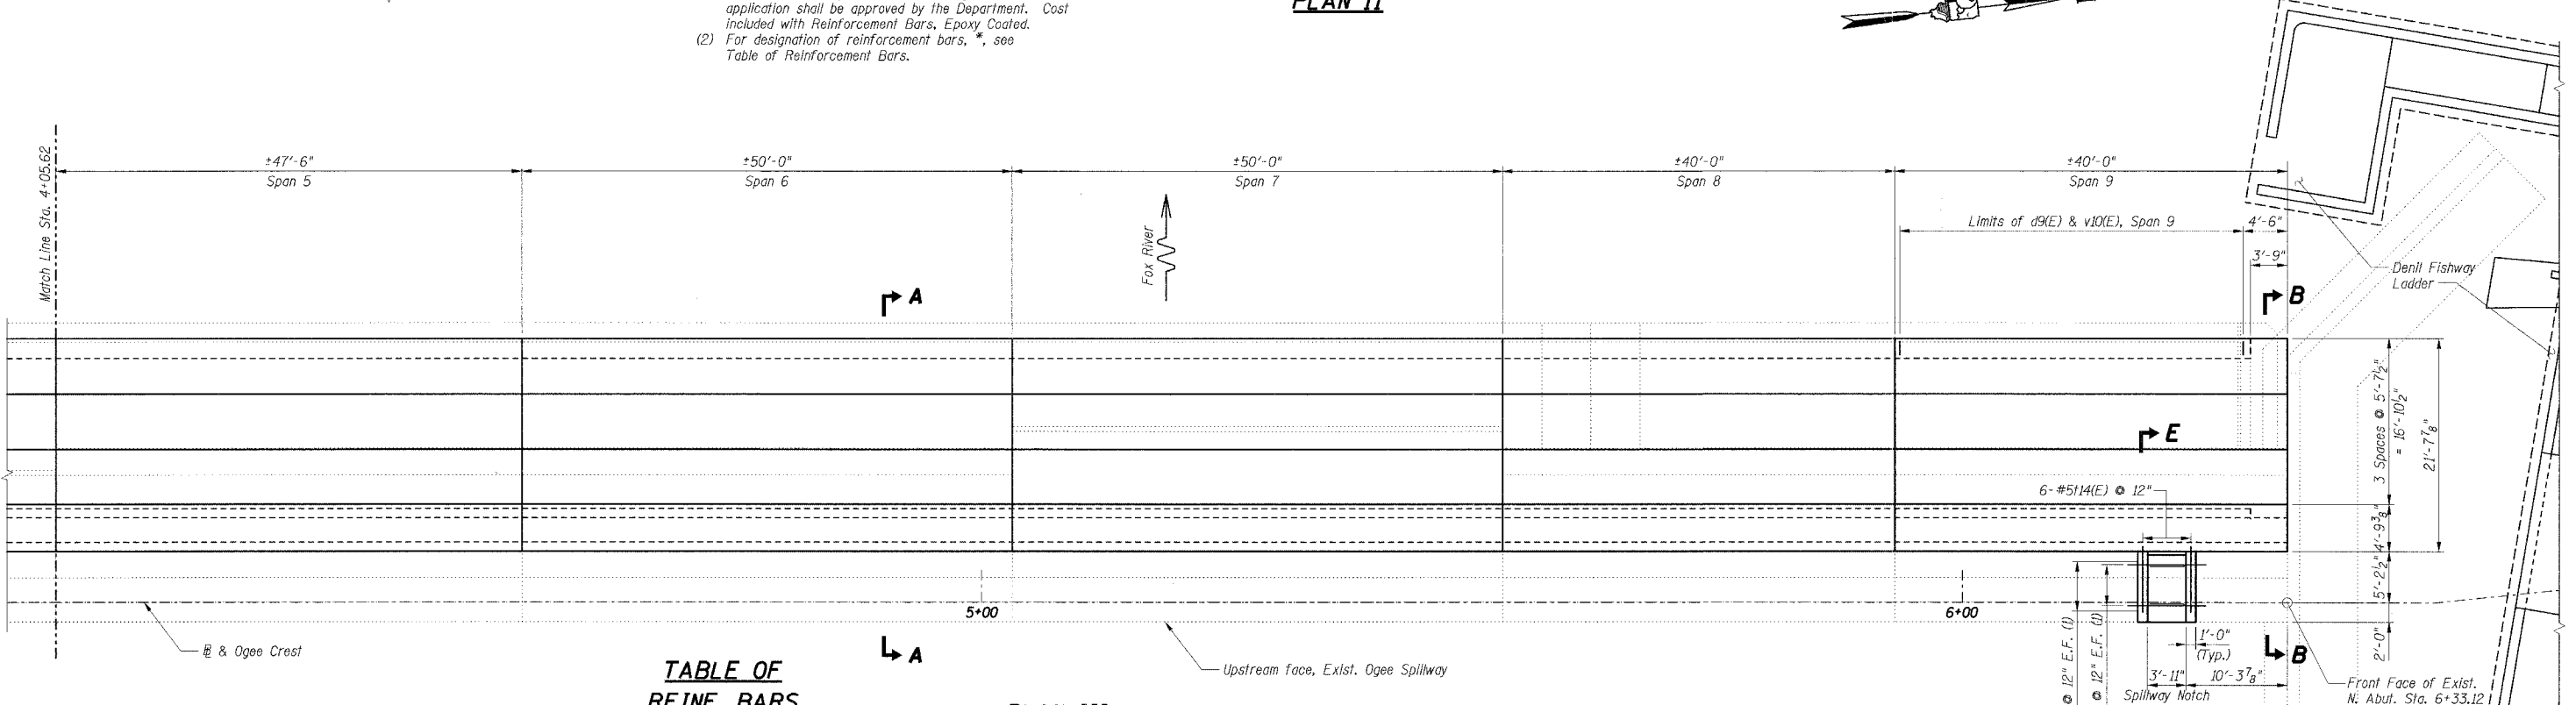


**Re-Bar Notes**

(1) Epoxy grout bars in drilled holes according to Section 584 of the Standard Specifications. The grout and method of application shall be approved by the Department. Cost included with Reinforcement Bars, Epoxy Coated.

(2) For designation of reinforcement bars, \* see Table of Reinforcement Bars.

**PLAN II**



**TABLE OF REINF. BARS**

Span	k	m	n	*
1	35	40	40	10
2	47	47	47	20
3	47	47	47	30
4	47	47	47	40
5	47	47	47	50
6	50	50	50	60
7	50	50	50	70
8	40	40	40	80
9	36	36	40	90

**PLAN III**

- Notes:**
- Reinforcement bars designated (E) shall be epoxy coated.
  - Bars indicated thus 24 x 3-#5 etc. indicates 24 lines of bars with 3 lengths per line.
  - E.F. denotes Each Face.  
B.F. denotes Back Face.  
W.S. denotes waterstop.
  - For Removal details, see Drwg. S3.
  - For Expansion Joint and Waterstop details, see Drwg. S2.
  - Work this Drwg. with Drwg. S4.
  - For Sections A-A Thru C-C, see Drwg. S6.
  - For Section E-E, Bar List & Bill of Material, see Drwg. S7.
  - For Denil Fishway details, see Drwgs. S14 to S19.

Designed by RDS Checked by NIK  
 Drawn by RDS Checked by NIK  
 User: jmf141 07/24/2006 10:55:44 AM  
 H:\Working\Projects\Yorkville Stepped Spillway\6. sdb\0505.dgn