


JAN 19, 2006 8:23 PM RAW
 I:\AIRPORTS\KEWANEE\810-06\TYX\AIRPORT\SHEETS\R-310-TYXB.DWG - STA. 14+22.72 TO STA. 15+00

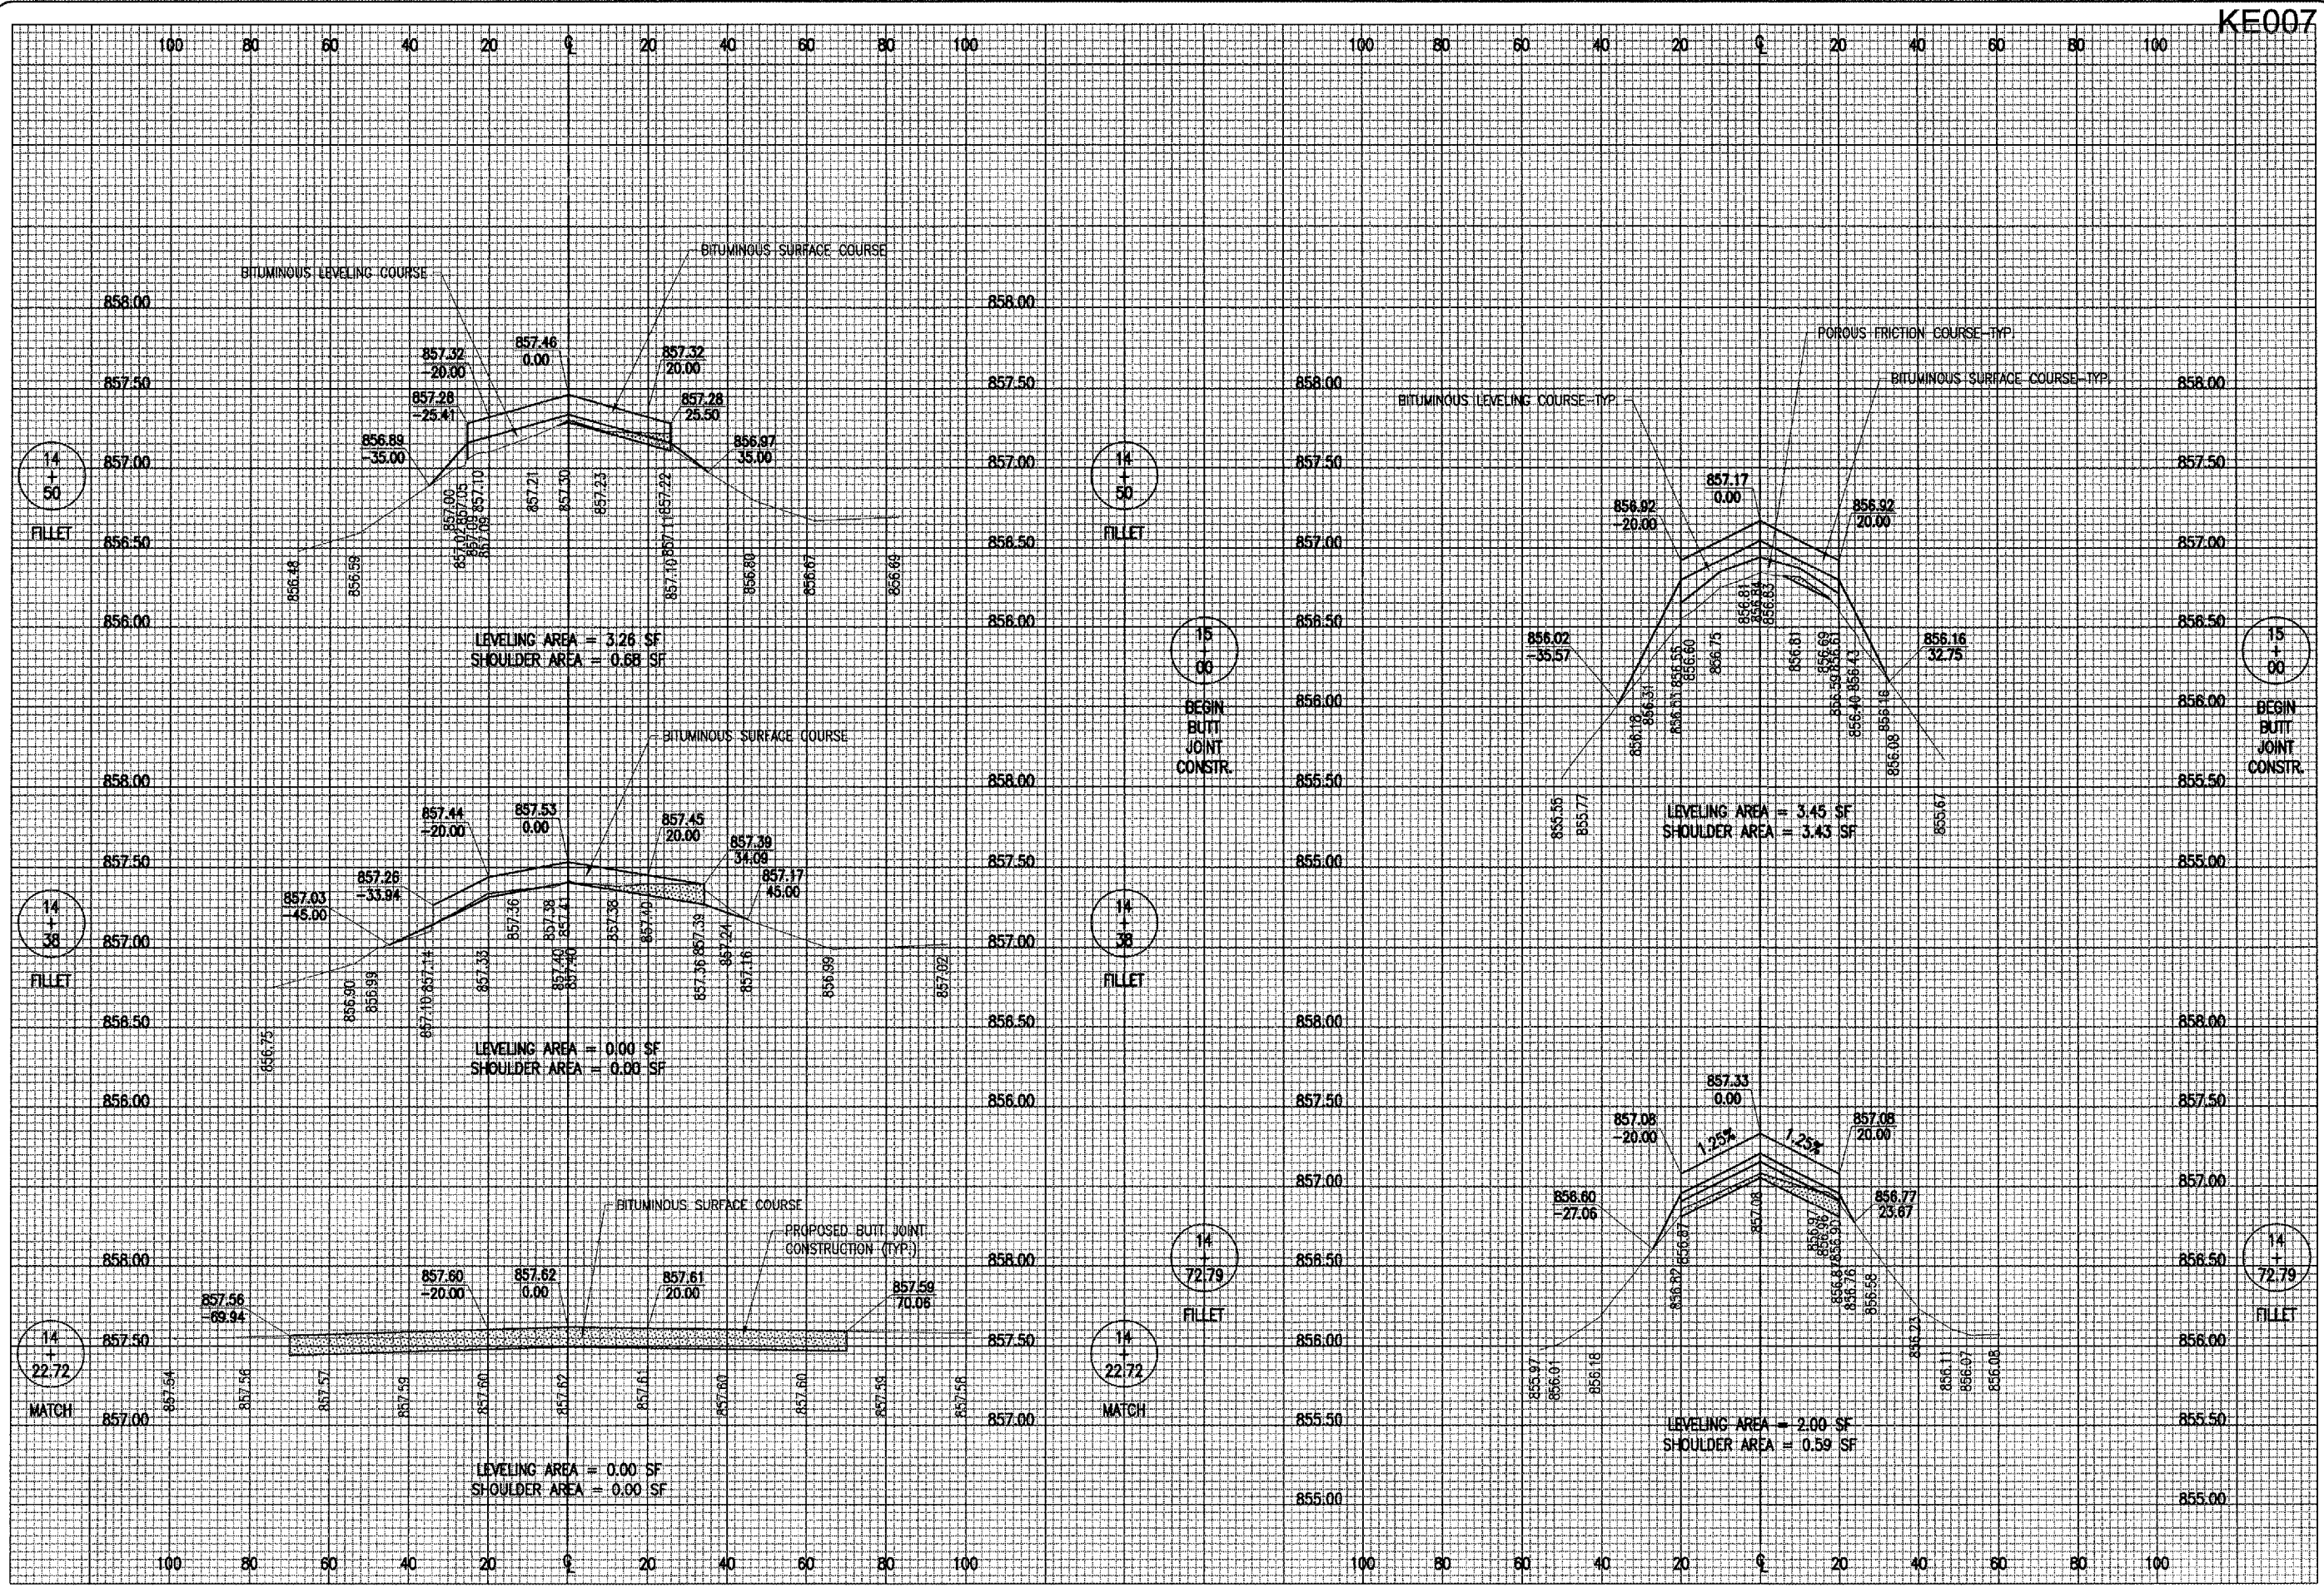

KE007

DATE	REVISION	BY

KEWANEE MUNICIPAL AIRPORT
 KEWANEE, HENRY COUNTY, ILLINOIS
 I.L. PROJ.: E2I-3533 A.I.P. PROJ.: 3-17-0058-810

HEI Project No. 810-06TYXD_0800	FILE	08/31/05
Filename: R-310-TYXB.DWG	DATE	08/31/05
Scale: H. 1" = 20' V. 1" = 0.5'	LAYOUT	08/31/05
Date: 08/31/05	DRAWN	08/31/05
	REVIEWED	xx/xx/xx



OVERLAY TYX & APRON
 CONSTRUCT VAULT
 PROPOSED
 TAXWAY "B" CROSS-SECTIONS
 STA. 14+22.72 TO STA. 15+00