


JAN 19, 2006 8:23 PM RAW
 I:\AIRPORTS\KEWANEE\B10-06TXD\AIRPORT\SHEETS\R-312-TXVB.DWG - STA. 17+50 TO STA. 18+50

KE007

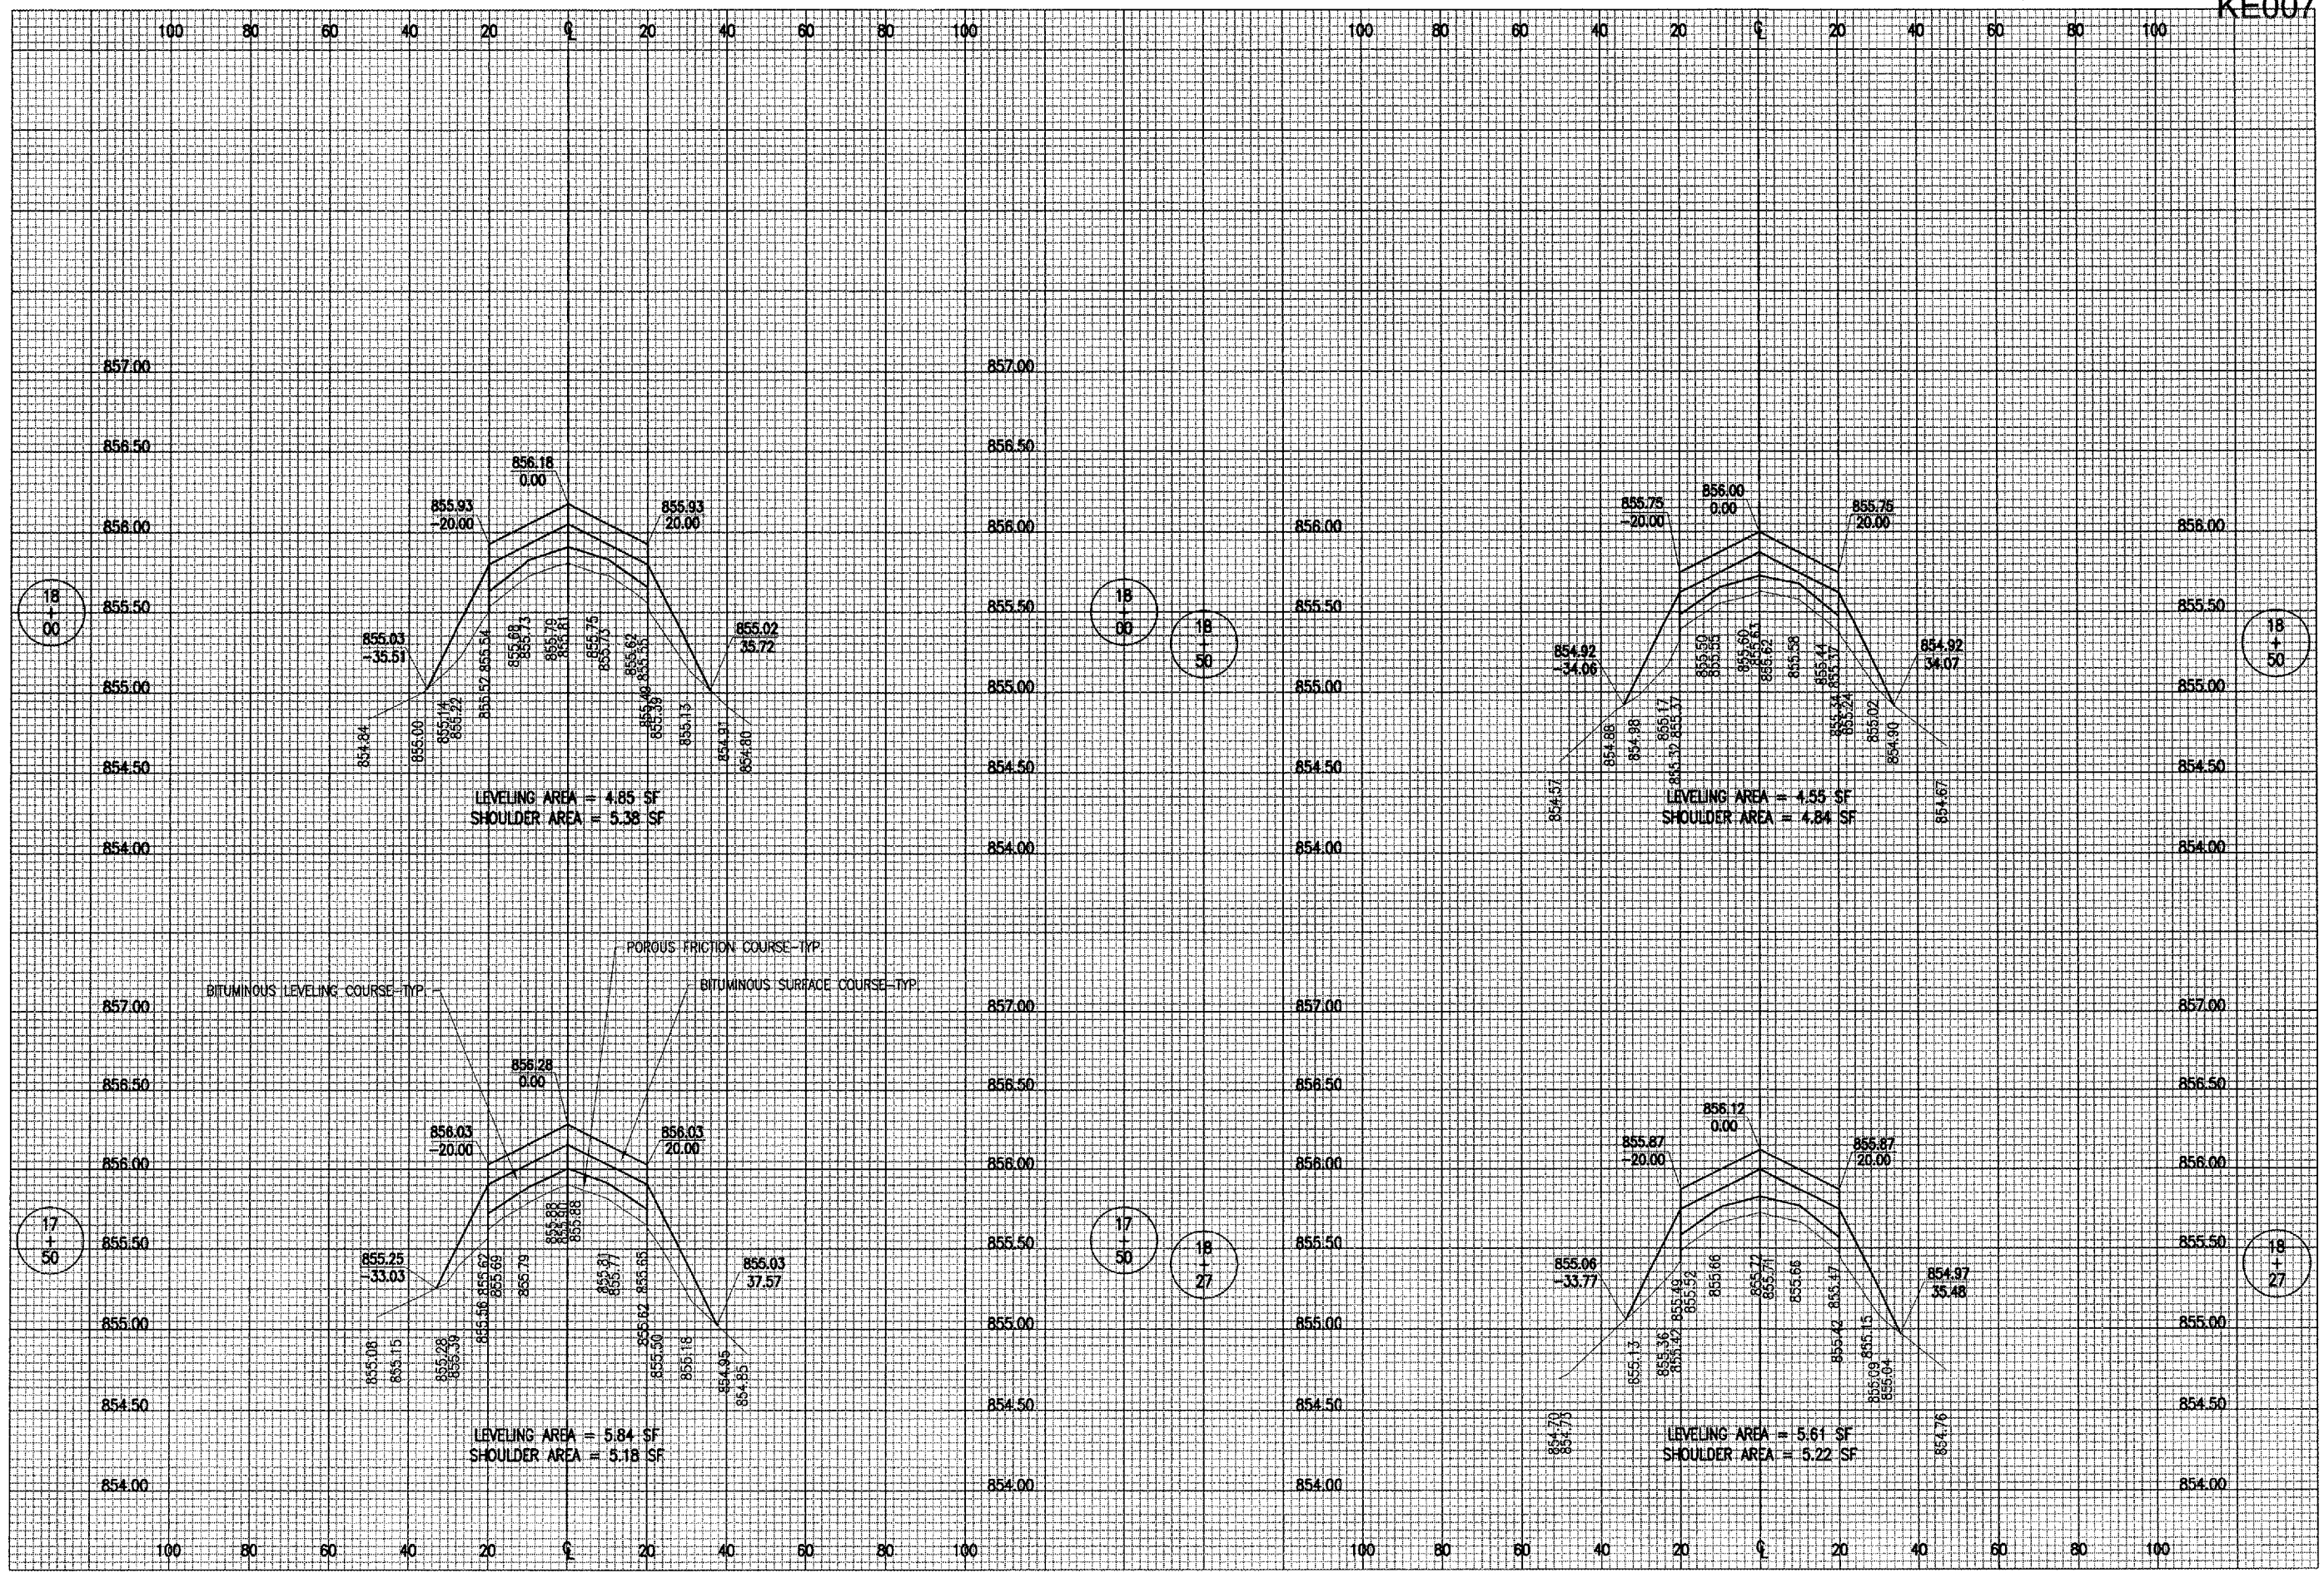

BITUMINOUS LEVELING COURSE-TYP

POROUS FRICTION COURSE-TYP

BITUMINOUS SURFACE COURSE-TYP

DATE	REVISION	BY

KEWANEE MUNICIPAL AIRPORT
 KEWANEE, HENRY COUNTY, ILLINOIS

I.L. PROJ.: E21-3533 A.I.P. PROJ.: 3-17-0058-B10

Project No. 810-06TXD_0800	
Figure R-312-TXVB.DWG	
Scale H. 1" = 20' V. 1" = 0.5'	
Date 08/23/05	
LAYOUT	R.A.W. 08/23/05
DRAWN	B.A.K. 08/23/05
REVIEWED	C.A.H. xy/xx/xx



Hanson Professional Services Inc.
 3125 Dandy Trail, Suite 100
 Indianapolis, Indiana 46214
 Offices Nationwide

OVERLAY TXV & APRON
 CONSTRUCT VAULT
 PROPOSED
 TAXIWAY "B" CROSS-SECTIONS
 STA. 17+50 TO STA. 18+50