


JAN 18, 2006 3:21 PM BKE  
I:\AIRPORTS\METROPOLIS\816-06APN\AIRPORT\SHEETS\R-XSEC-TXVA.DWG - 425+80-426+00

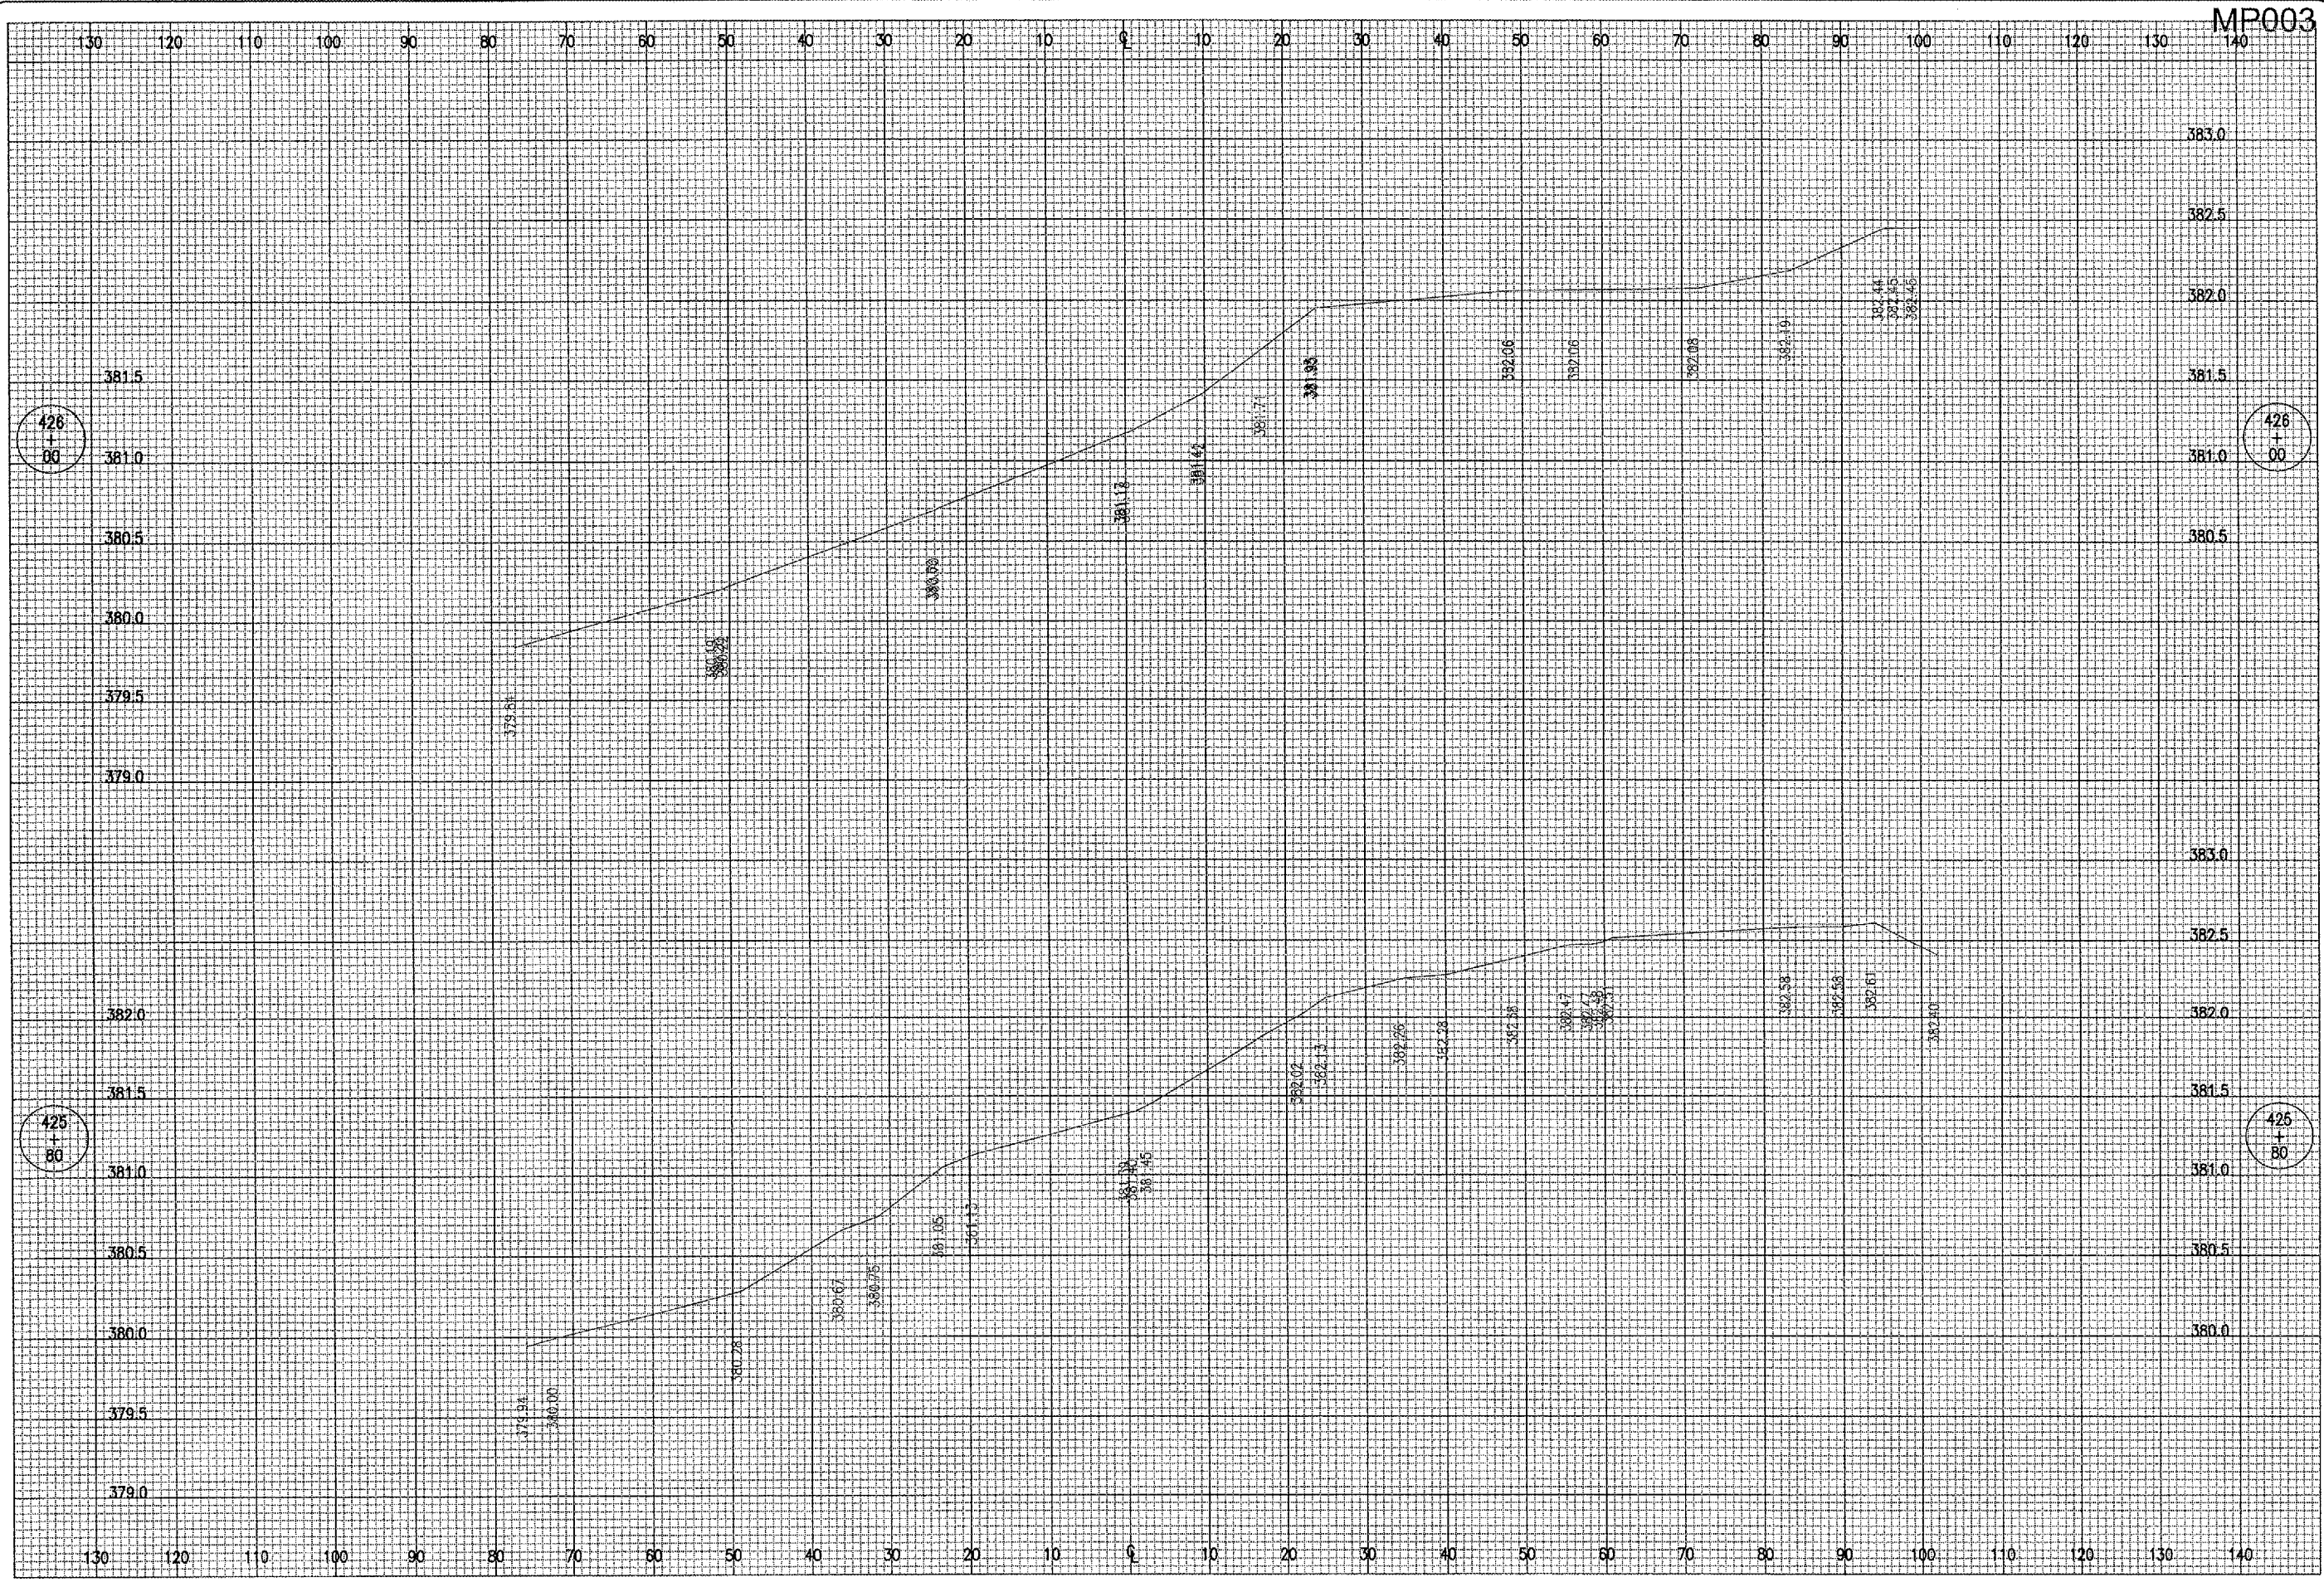

MP003

426 + 00

426 + 00

425 + 80

425 + 80

DATE	REVISION	BY

**METROPOLIS MUNICIPAL AIRPORT  
METROPOLIS, ILLINOIS**

IL PROJ: M30-3540 A.I.P. PROJ: 3-17-0067-87

FILE	PROJECT NO.	DATE
R-XSEC-TXVA.DWG	816-06APND	09/26/05
N/A	N/A	09/26/05
09/26/05		

LAYOUT	JEO	09/26/05
DRAWN	JEO	09/26/05
REVIEWED	CAH	12/12/05



Hanson Professional Services, Inc.  
1525 South Sixth Street  
Springfield, Illinois 62703-2886  
Offices Nationwide

**PROPOSED APRON  
REHABILITATION**  
PROPOSED CROSS SECTIONS  
FOR APRON  
STA. 425+80 TO STA. 426+00