


REVISIONS		
NUMBER	BY	DATE

0 1 2
 THIS BAR IS EQUAL TO 2' AT FULL SCALE (34x22).

**VERMILLION COUNTY AIRPORT
 DANVILLE, ILLINOIS
 EXTEND PARALLEL TAXIWAY 600 FEET
 CONSTRUCTION ACTIVITY PLAN**

© Copyright CMT, Inc.
CMT
 CRAWFORD, MURPHY & TILLY, INC.
 CONSULTING ENGINEERS
 License No. 184-000613

DESIGN BY:	JEF
DRAWN BY:	DPA
CHECKED BY:	SMH
APPROVED BY:	JEF
DATE:	01/13/2006
JOB No:	05042-0300
ILLINOIS PROJECT No:	04W-3537
A.I.P. PROJECT No:	3-1-0032-B10
SHEET	04 OF 29 SHEETS

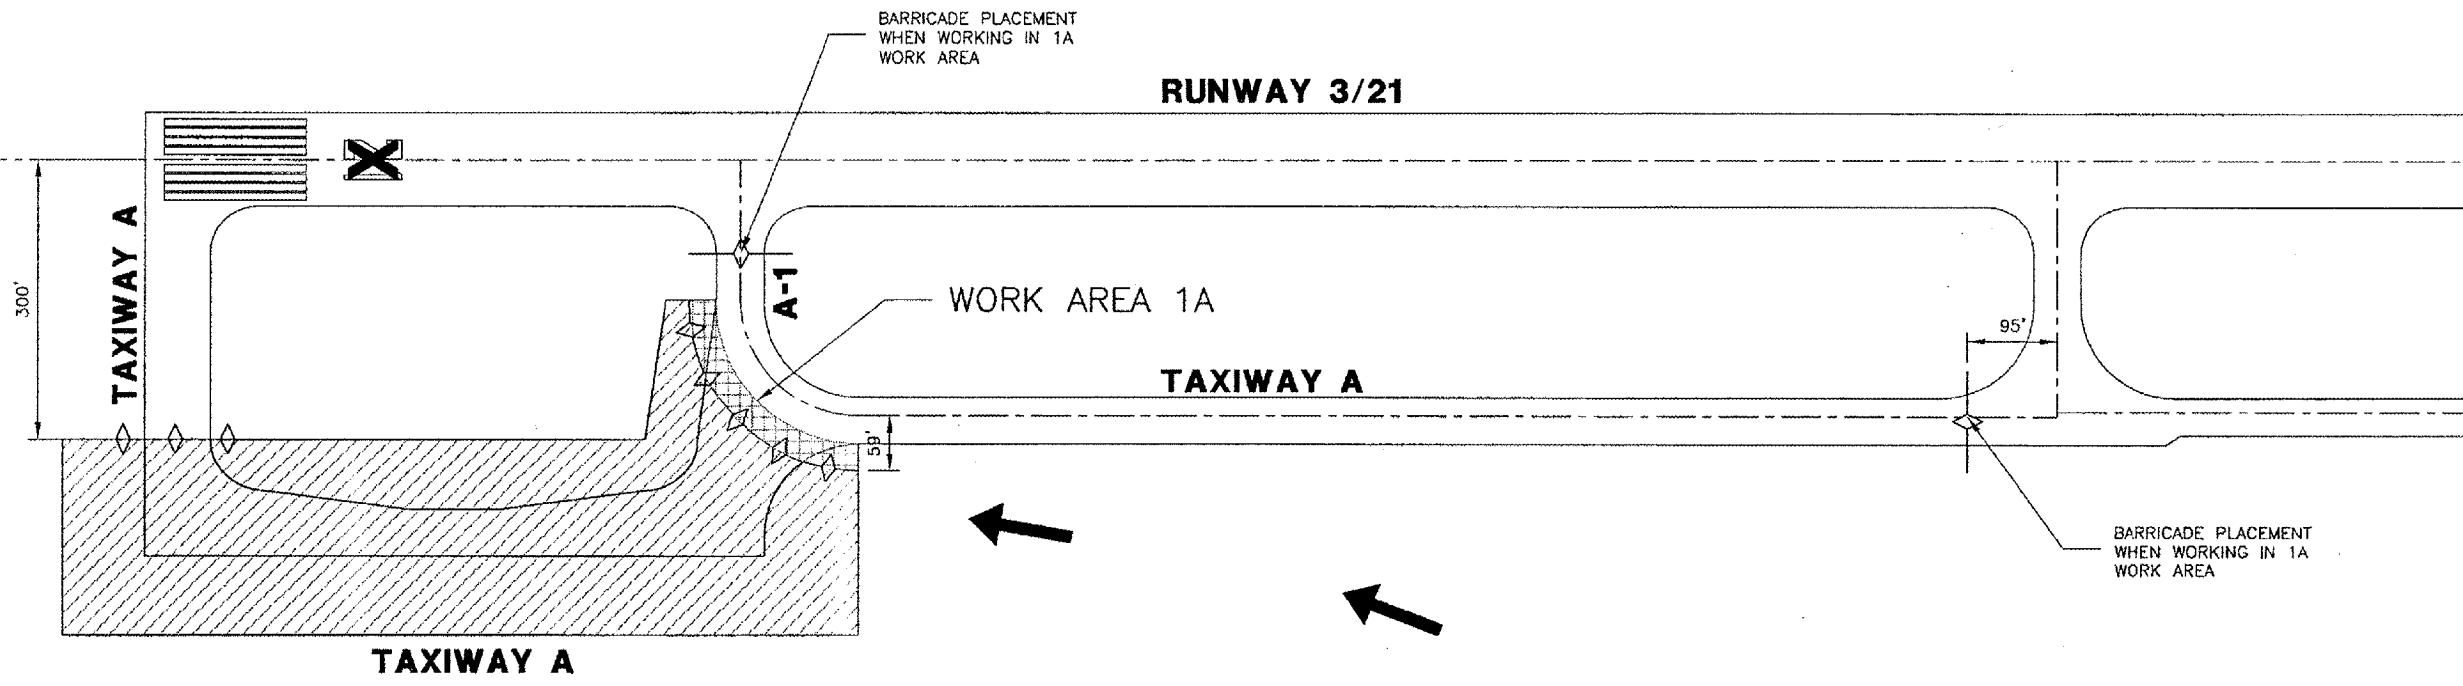

NOTES

1. CONTRACTOR WILL PROVIDE AND MAINTAIN THEIR OWN AIRFIELD RADIOS. CONTRACTOR WILL BE REQUIRED TO MONITOR AIR CONTROL FREQUENCY AT ALL TIMES.
2. CONTRACTOR WILL BE ALLOWED TO WORK IN AREA 1A DURING DAYTIME HOURS ONLY. CONTRACTOR SHALL COORDINATE WITH THE AIRPORT ON CLOSURE OF RUNWAY 3/21 WHEN WORKING WITHIN 200' OF RUNWAY CENTERLINE. CONTRACTOR WILL PLACE THE PORTABLE RUNWAY CLOSURE MARKERS ON EACH END OF THE RUNWAY WHEN CLOSURE IS REQUIRED. COST OF PORTABLE RUNWAY CLOSURE MARKER ERECTION, REMOVAL AND MAINTENANCE IS INCIDENTAL TO THE CONTRACT. ANY DAMAGE TO THE PORTABLE RUNWAY CLOSURE MARKERS CAUSED BY THE CONTRACTOR'S OPERATION SHALL BE REPAIRED AT THE CONTRACTOR'S EXPENSE.
3. CONTRACTOR SHALL PLACE BARRICADES AS SHOWN WHEN WORKING IN AREA 1A AND REMOVE THE BARRICADES ONCE WORK IS COMPLETE FOR THE DAY. COST OF BARRICADE ERECTION AND REMOVAL IS INCIDENTAL TO THE CONTRACT.
4. CONTRACTOR SHALL MAINTAIN TEMPORARY LIGHTING ALONG TAXIWAY A ADJACENT TO THE WORK AREA ONCE EXISTING TAXIWAY EDGE LIGHTS ARE REMOVED. COST INCIDENTAL TO THE CONTRACT.
5. CONTRACTOR SHALL PLACE BARRICADES ADJACENT TO EDGE OF TAXIWAY PAVEMENT WHEN DROP EXCEEDS 3 INCHES. COST IS INCIDENTAL TO THE CONTRACT.

LEGEND

- CONTRACTOR ACCESS
- BARRICADE LINE
- WORK LIMITS
- 1A WORK LIMITS
- PORTABLE RUNWAY MARKER, (PROVIDED BY AIRPORT).