


VE044


K:\Denville\0504203\Draw\Sheets\
FILE: 20_MARKPLAN.dwg
LAYOUT: 22_MARKPLAN
UPDATE BY: adraughan
SURVEY BOOK #
DATE: Thu 1/12/06 2:33pm
XREF DWG: C:\info.dwg
DNV-EXISTBASE.DWG
BASE_PROPGE0.dwg

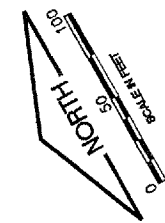

REVISIONS

NUMBER	BY	DATE

0 1 2
THIS BAR IS EQUAL TO 2"
AT FULL SCALE (34X22).

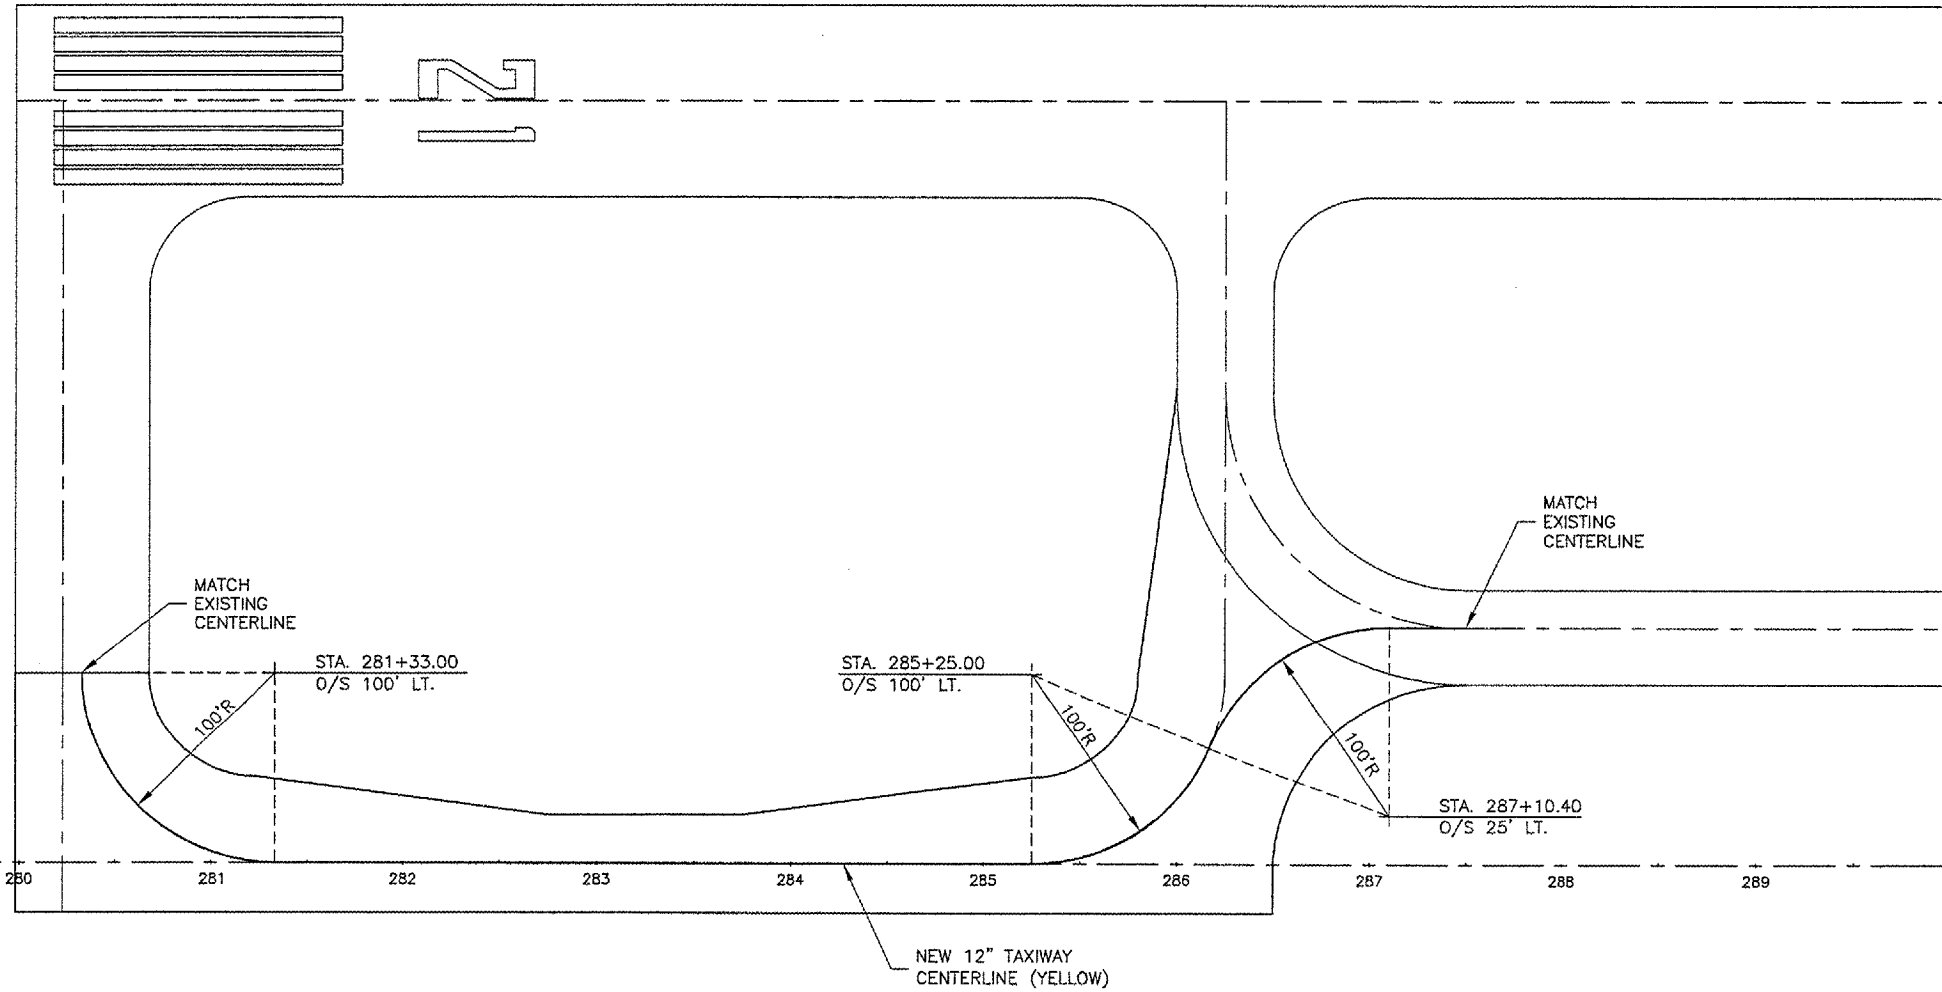

VERMILLION COUNTY AIRPORT
DANVILLE, ILLINOIS

EXTEND PARALLEL TAXIWAY 600 FEET

MARKING PLAN

© Copyright CMT, Inc.

CMT
CRAWFORD, MURPHY & TILLY, INC.
CONSULTING ENGINEERS
License No. 184-000613



DESIGN BY:	JEF
DRAWN BY:	DPA
CHECKED BY:	SMH
APPROVED BY:	JEF
DATE:	01/13/2006
JOB No:	05042-0300
ILLINOIS PROJECT DNV-3537	
A.I.P. PROJECT 3-17-0032-B10	
SHEET 21 OF 29 SHEETS	