


LETTING CONTRACT NUMBER

WI-049

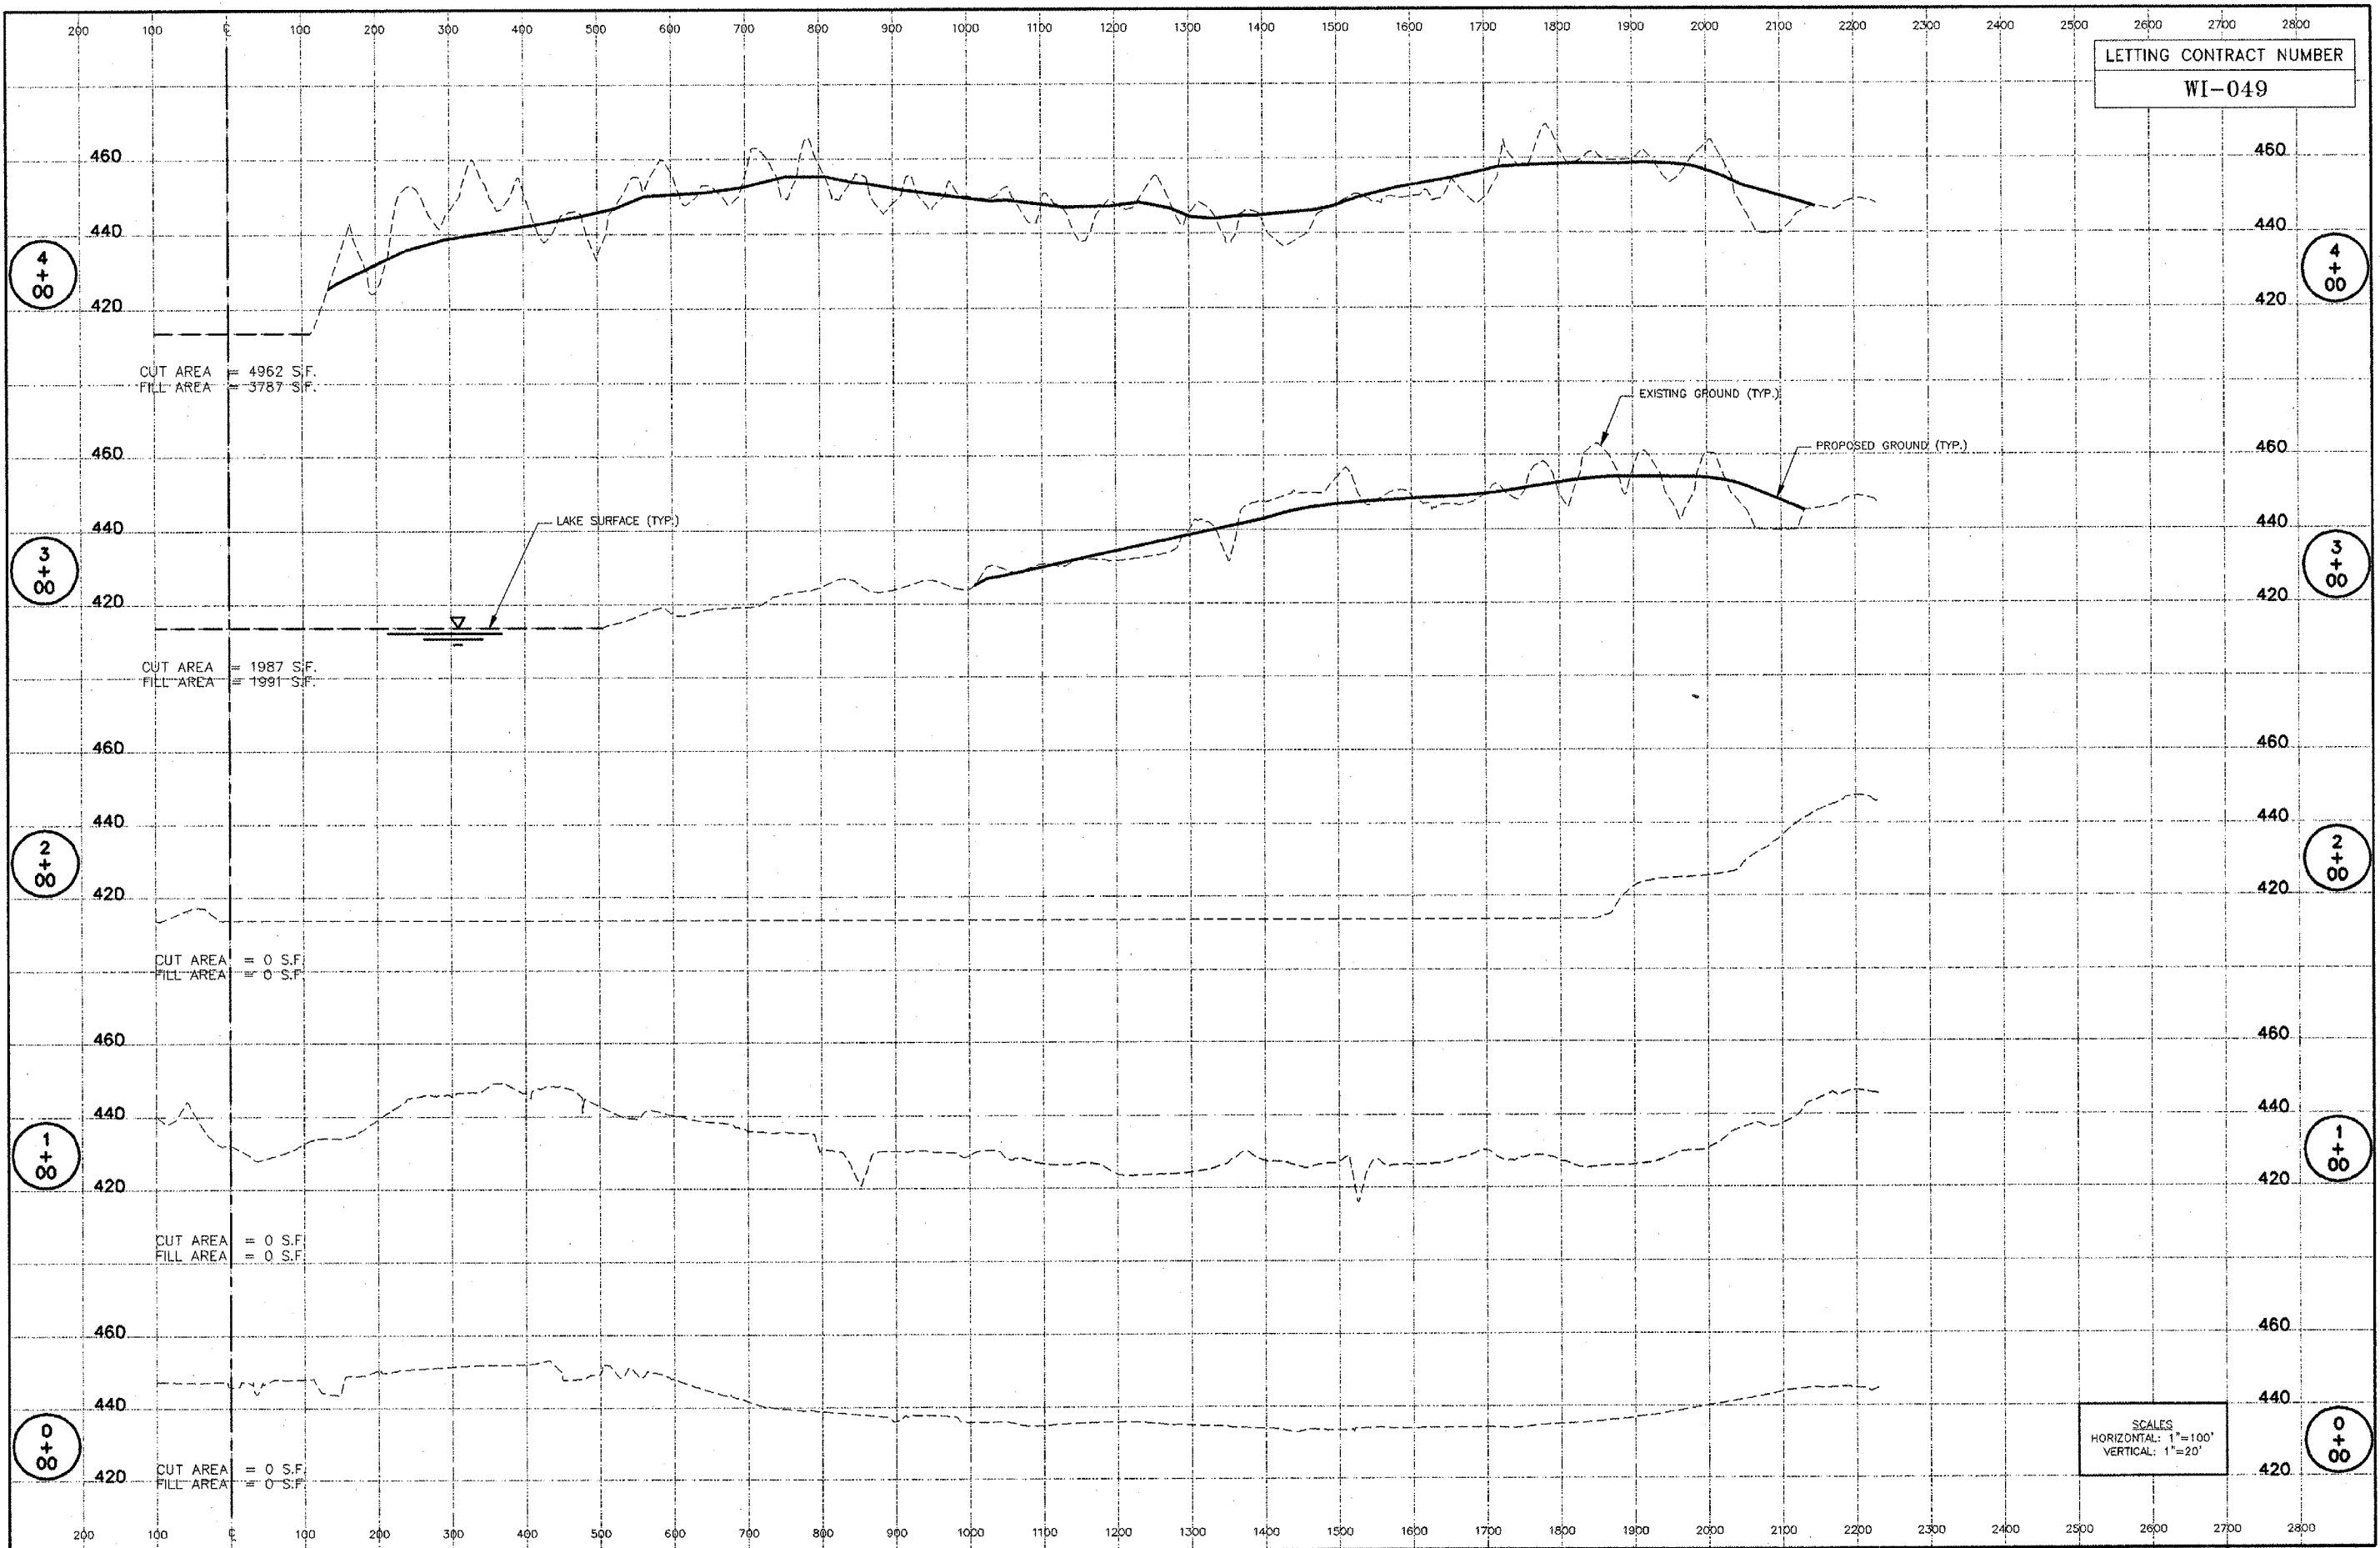

SCALES  
HORIZONTAL: 1"=100'  
VERTICAL: 1"=20'

OBSTRUCTION REMOVAL & CLEARING, CROSS SECTIONS, STATIONS 0+00 TO 4+00