


LETTING CONTRACT NUMBER

WI-049

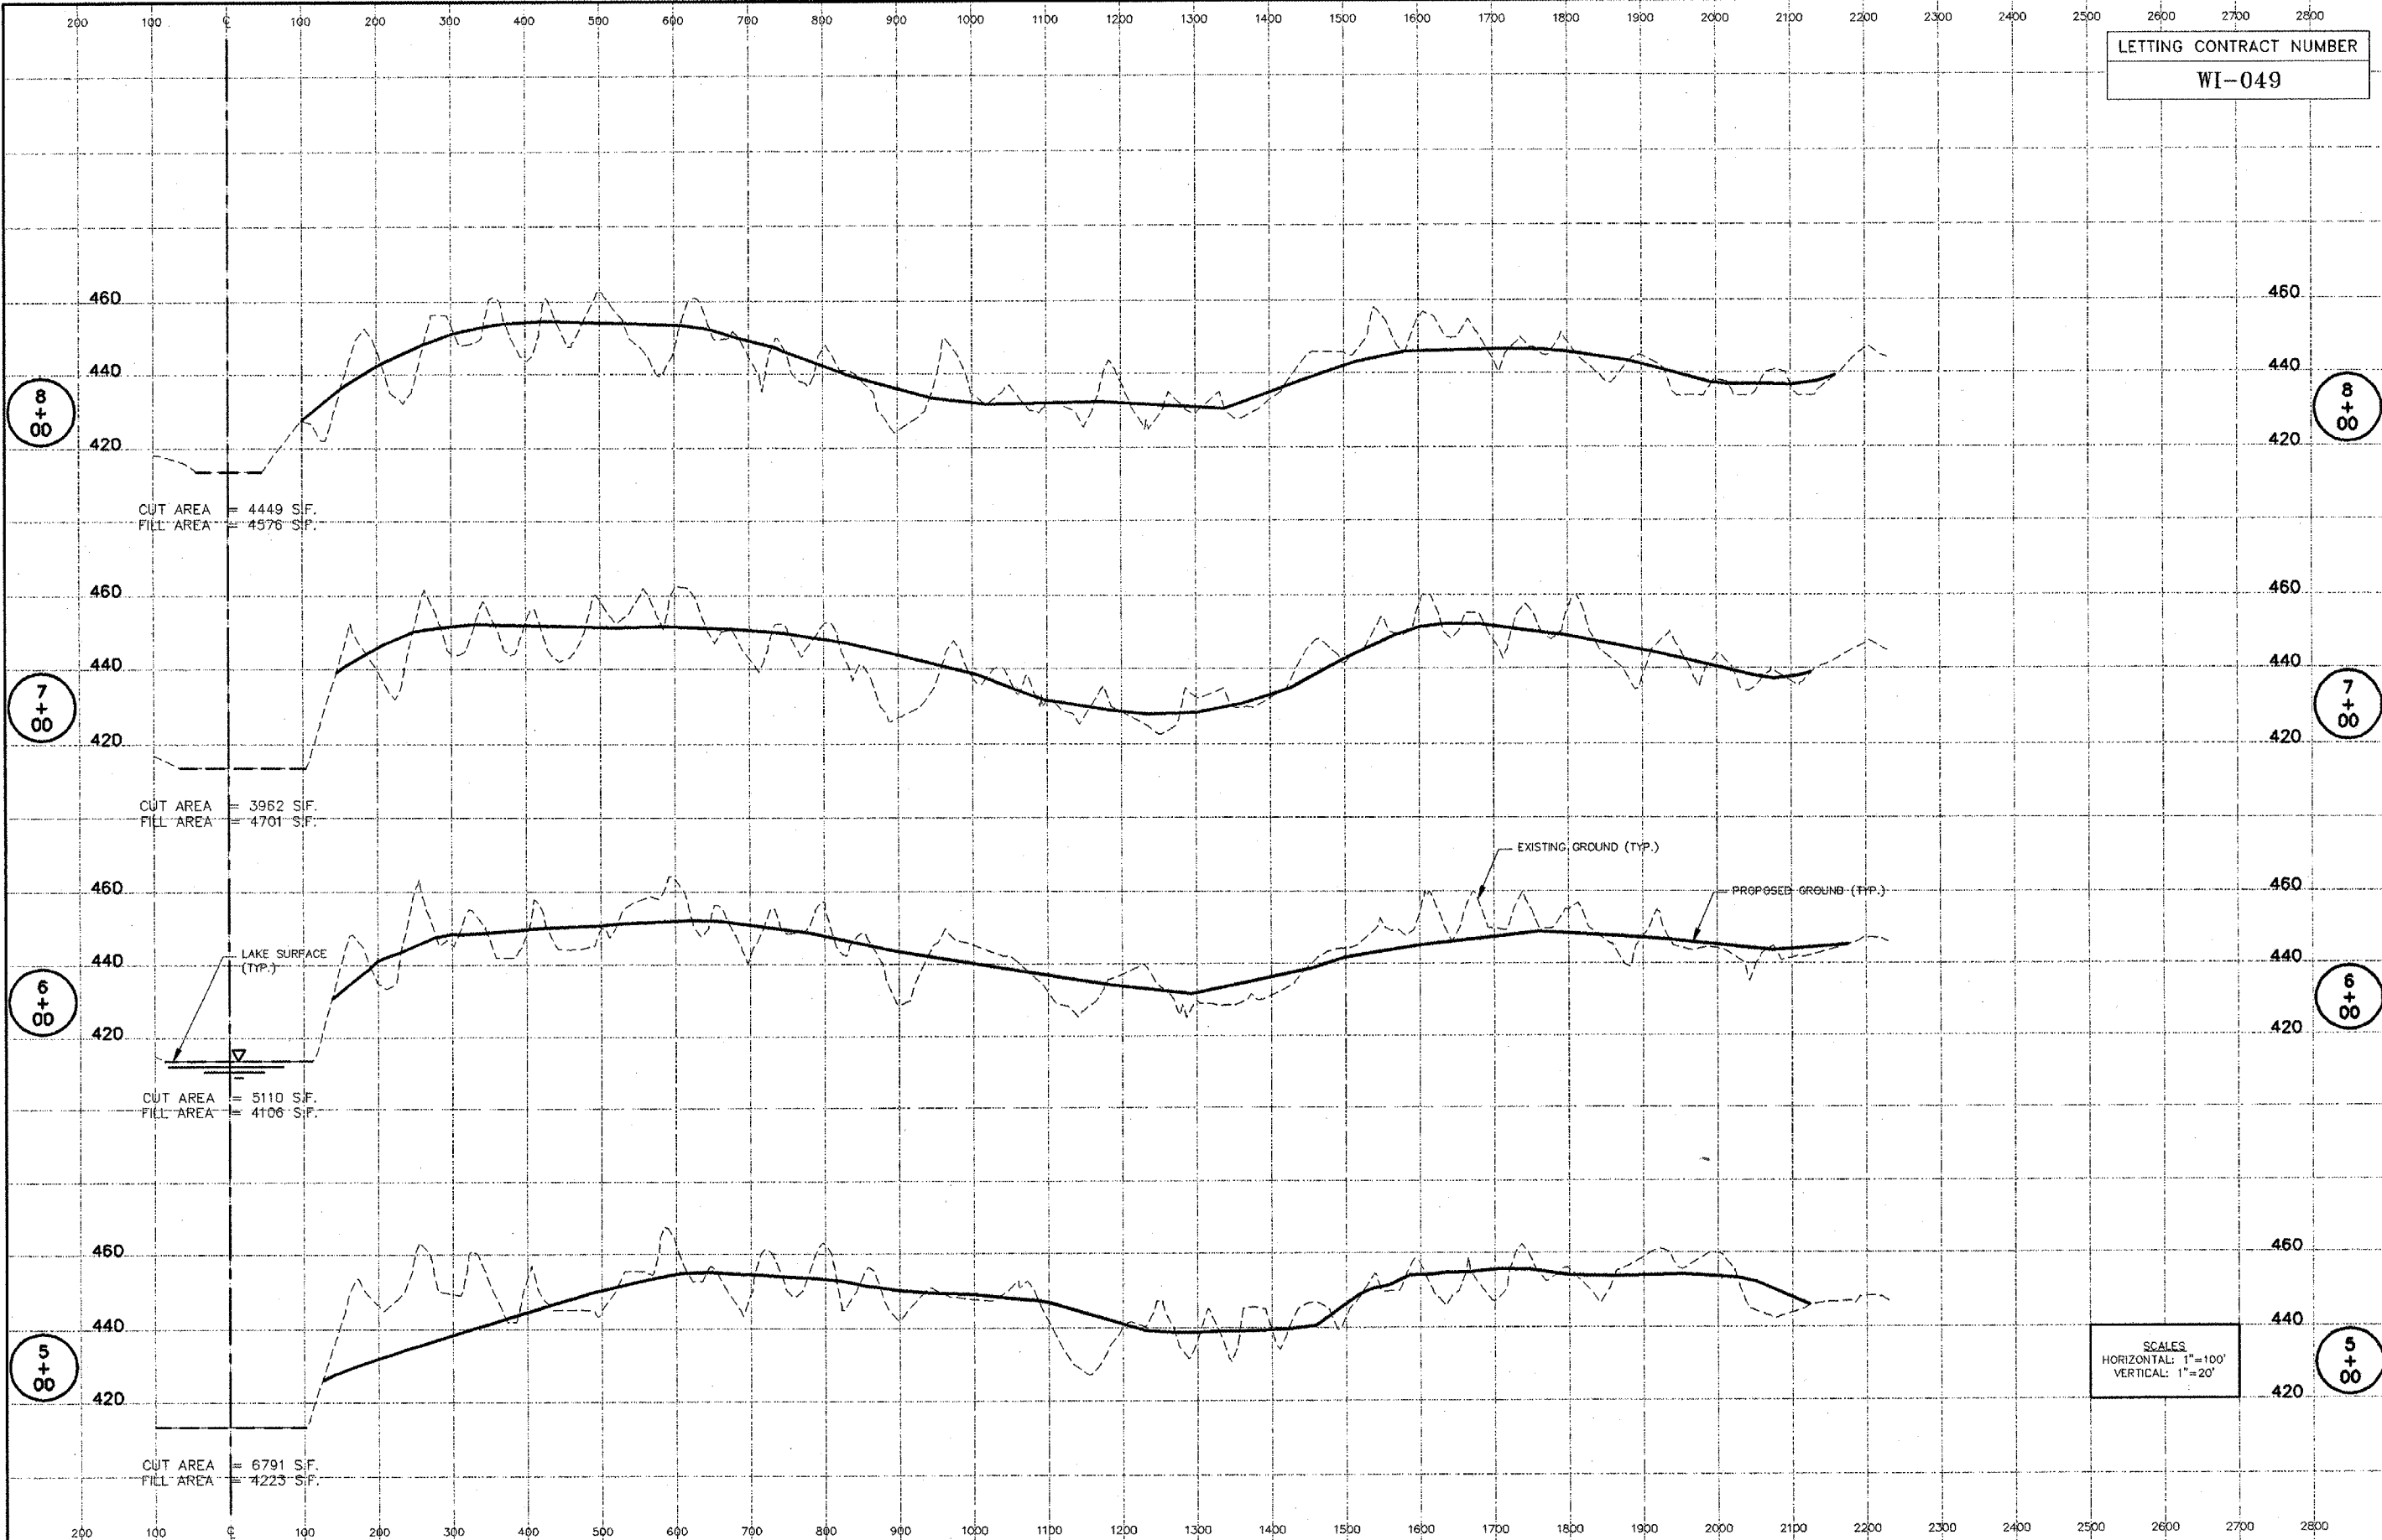

SCALES
HORIZONTAL: 1"=100'
VERTICAL: 1"=20'

OBSTRUCTION REMOVAL & CLEARING, CROSS SECTIONS, STATIONS 5+00 TO 8+00

PROJECT No. 05104
SHT. 9 OF 9