

LETTING ITEM NUMBER

4A

LETTING CONTRACT NUMBER

WI-049

TOTAL SHEETS: 9

**CONSTRUCTION PLANS  
FOR  
OBSTRUCTION REMOVAL, CLEARING AND GRADING  
NORTH OF RUNWAY 2-20  
AT  
WILLIAMSON COUNTY REGIONAL AIRPORT  
MARION-HERRIN, WILLIAMSON COUNTY, ILLINOIS  
DATE: 12/13/2005**

ITEM NO.	DESCRIPTION	UNIT	QUANTITY	AS BUILT QUANTITY
AR150510	ENGINEER'S FIELD OFFICE	L.S.	1	
AR151450	CLEARING AND GRUBBING	ACRE	49.7	
AR152410	UNCLASSIFIED EXCAVATION	C.Y.	157,600	
AR156510	SILT FENCE	L.F.	4850	
AR901510	SEEDING	ACRE	49.7	
AR908510	MULCHING	ACRE	49.7	


ILLINOIS PROJECT No. MWA-3563  
A.I.P. PROJECT No. 3-17-0065-XX

**INDEX OF SHEETS**

1. COVER
2. SAFETY PLAN
3. LOCATION OF OBSTRUCTIONS
4. EROSION & SEDIMENT CONTROL PLAN
5. CLEARING & SEEDING PLAN
6. BASELINE FOR EARTHWORK
- 7.-9. CROSS-SECTIONS

**NOTE REGARDING SPECIAL PROVISIONS**

THIS PROJECT HAS NO SPECIAL PROVISIONS. ALL WORK SHALL COMPLY WITH THE STANDARD SPECIFICATIONS FOR CONSTRUCTION ON AIRPORTS (JANUARY 1985) AS AMENDED BY THE SUPPLEMENTAL SPECIFICATIONS AND RECURRING SPECIAL PROVISIONS.

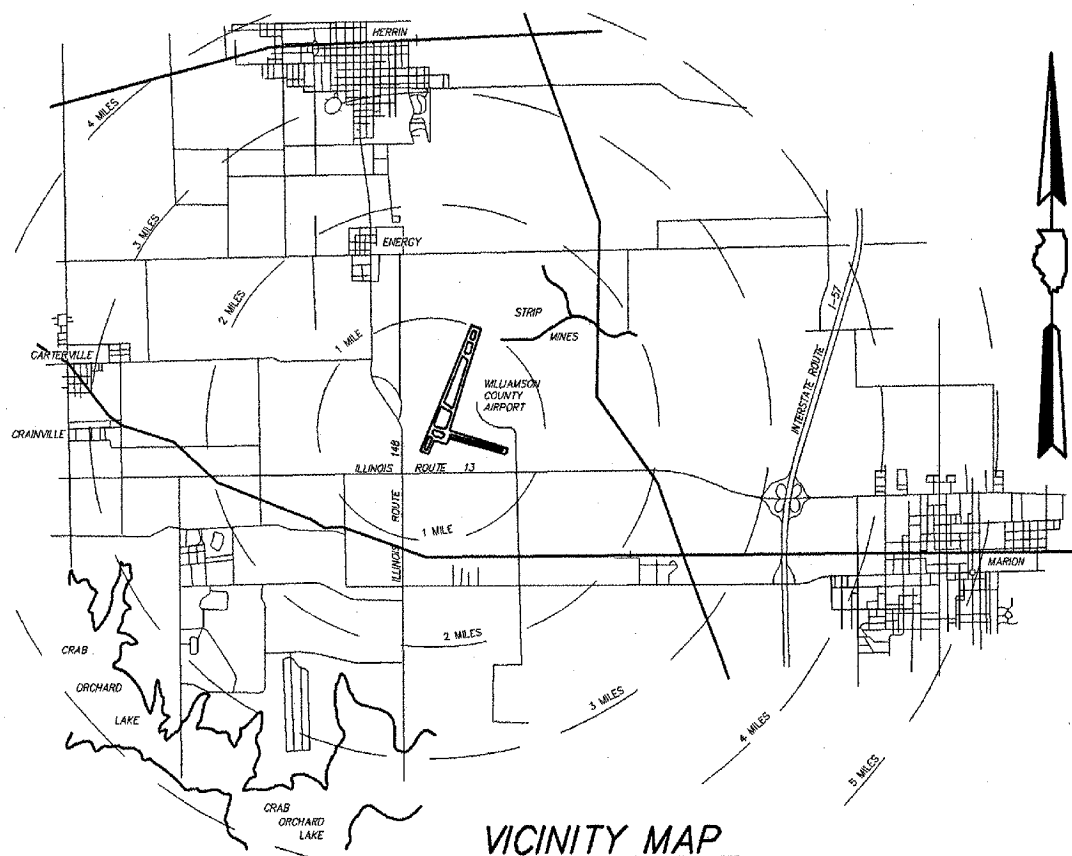

LATITUDE 37° 45' 15"  
LONGITUDE 89° 00' 45"  
ELEVATION 471.00

**BOARD MEMBERS**

CHAIRMAN : CARL PLANINC  
MEMBERS : BERNARD A. PAUL  
DARREN PULLEY  
RICHARD PISONI  
SECRETARY : CRAIG PILLATSCH  
AIRPORT MANAGER : DOUGLAS KIMMEL



EXPIRES : NOVEMBER 30, 2007


PLANS PREPARED BY :

 <b>CLARIDA &amp; ZIEGLER ENGINEERING COMPANY</b> P.O. Box 937, 308 South Court Street Marion, Illinois 62859	WILLIAMSON COUNTY AIRPORT AUTHORITY
REGISTERED PROFESSIONAL ENGINEER OF ILLINOIS NO. 22849 SUBMITTED <i>Harold G. Clarida</i> ENGINEER HAROLD G. CLARIDA DATE : 12/13/2005	APPROVED <i>Carl Planinc</i> CHAIRMAN DATE : 12/13/2005 APPROVED <i>Craig Pillatsch</i> SECRETARY DATE : 12/13/2005




LETTING CONTRACT NUMBER

WI-049

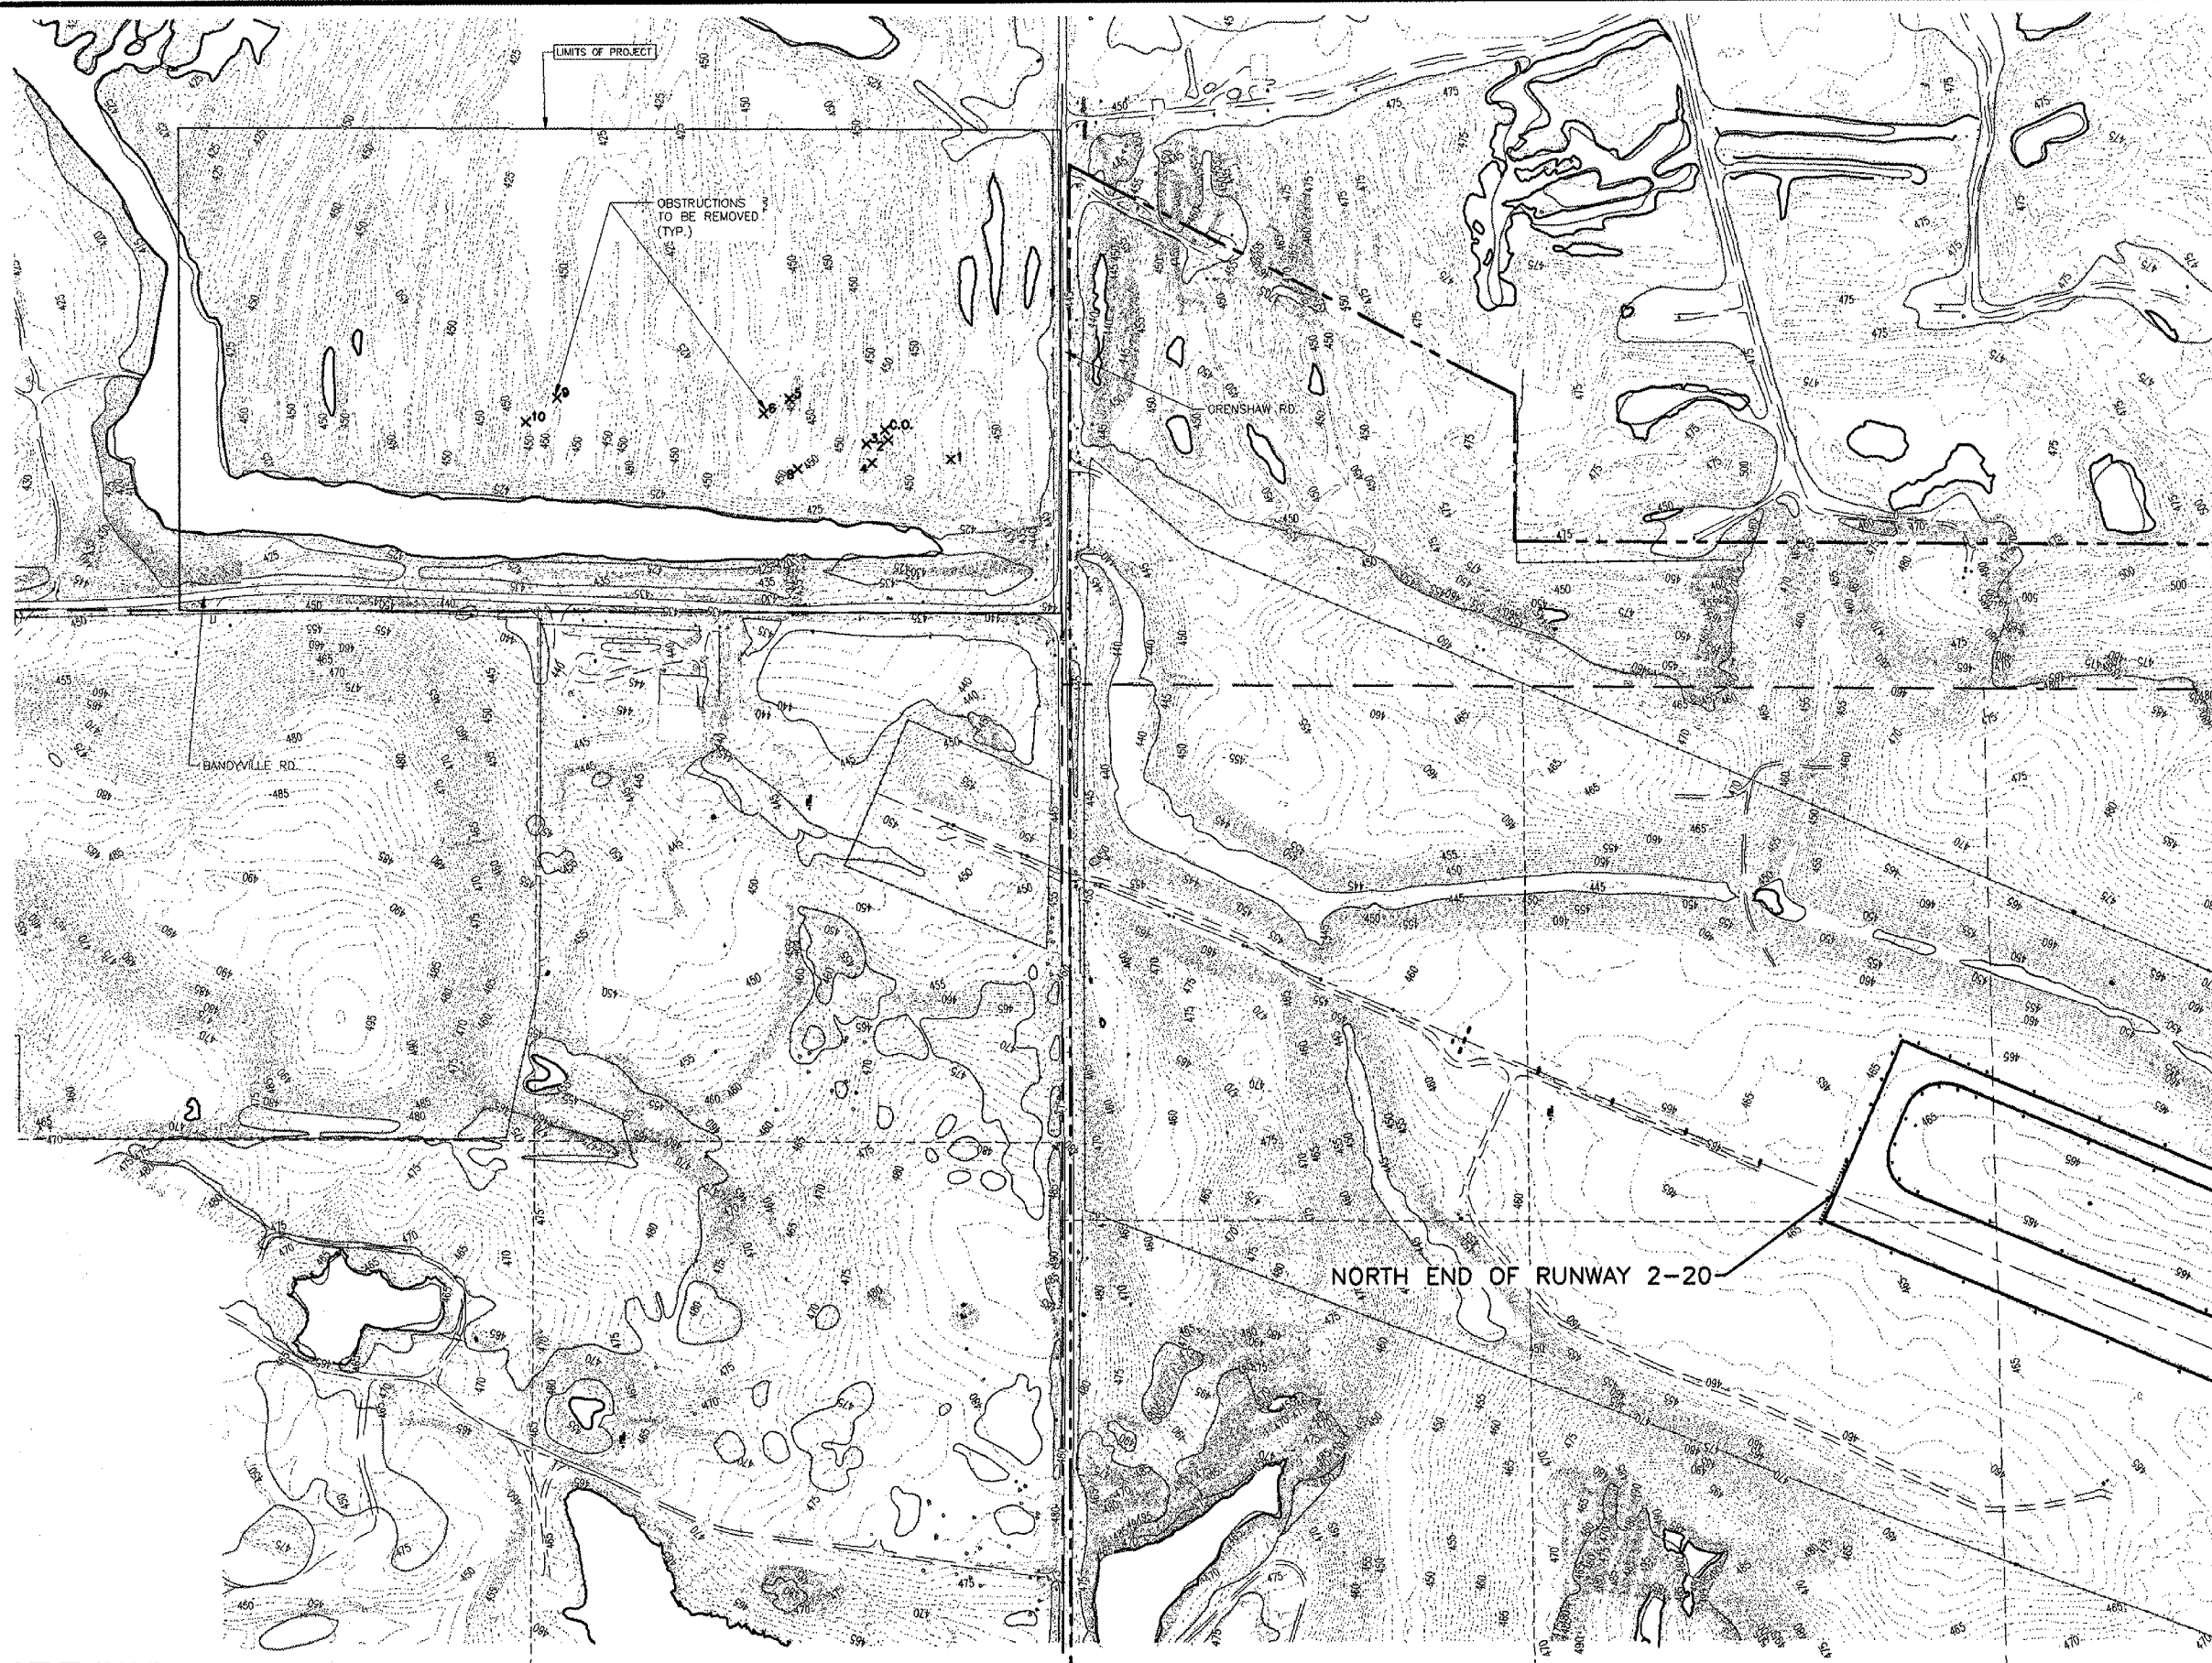

SCALE : 1" = 200'



STATE OF ILLINOIS PROFESSIONAL DESIGN FIRM LICENSE NO. 184-000872	
© 2005 ALL RIGHTS RESERVED	
 <b>CLARIDA &amp; ZIEGLER ENGINEERING CO.</b> 308 South Court St, P.O. Box 937 Marion, Illinois 62959 Phone - (618)993-6411, Fax - (618)993-6750	
LOCATION OF OBSTRUCTIONS OBSTRUCTION REMOVAL, CLEARING AND GRADING WILLIAMSON COUNTY REGIONAL AIRPORT MARION-HERRIN, ILLINOIS	
Date	12/13/05
DR. By	TDE
Ck'd By	CM
Scale	1"=200'
Job No.	05104
Sheet No.	3 of 9






LETTING CONTRACT NUMBER

WI-049



NOTE:  
SEEDING SHALL BE "1B".

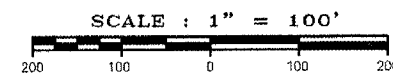

STATE OF ILLINOIS PROFESSIONAL DESIGN FIRM LICENSE NO. 184-000872  
© 2005 ALL RIGHTS RESERVED


REVISIONS	
DATE	NO.

**CLARIDA & ZIEGLER ENGINEERING CO.**  
308 South Court St, P.O. Box 937  
Marion, Illinois 62959  
Phone - (618)993-6411, Fax - (618)993-6750

CLEARING AND SEEDING PLAN  
OBSTRUCTION REMOVAL, CLEARING AND GRADING  
WILLIAMSON COUNTY REGIONAL AIRPORT  
MARION-HERRIN, ILLINOIS



Date 12/13/05 DR By TDE CK'D By CM  
Scale 1" = 100' Job No. 05104 Sheet No. 5 of 9

LETTING CONTRACT NUMBER  
WI-049

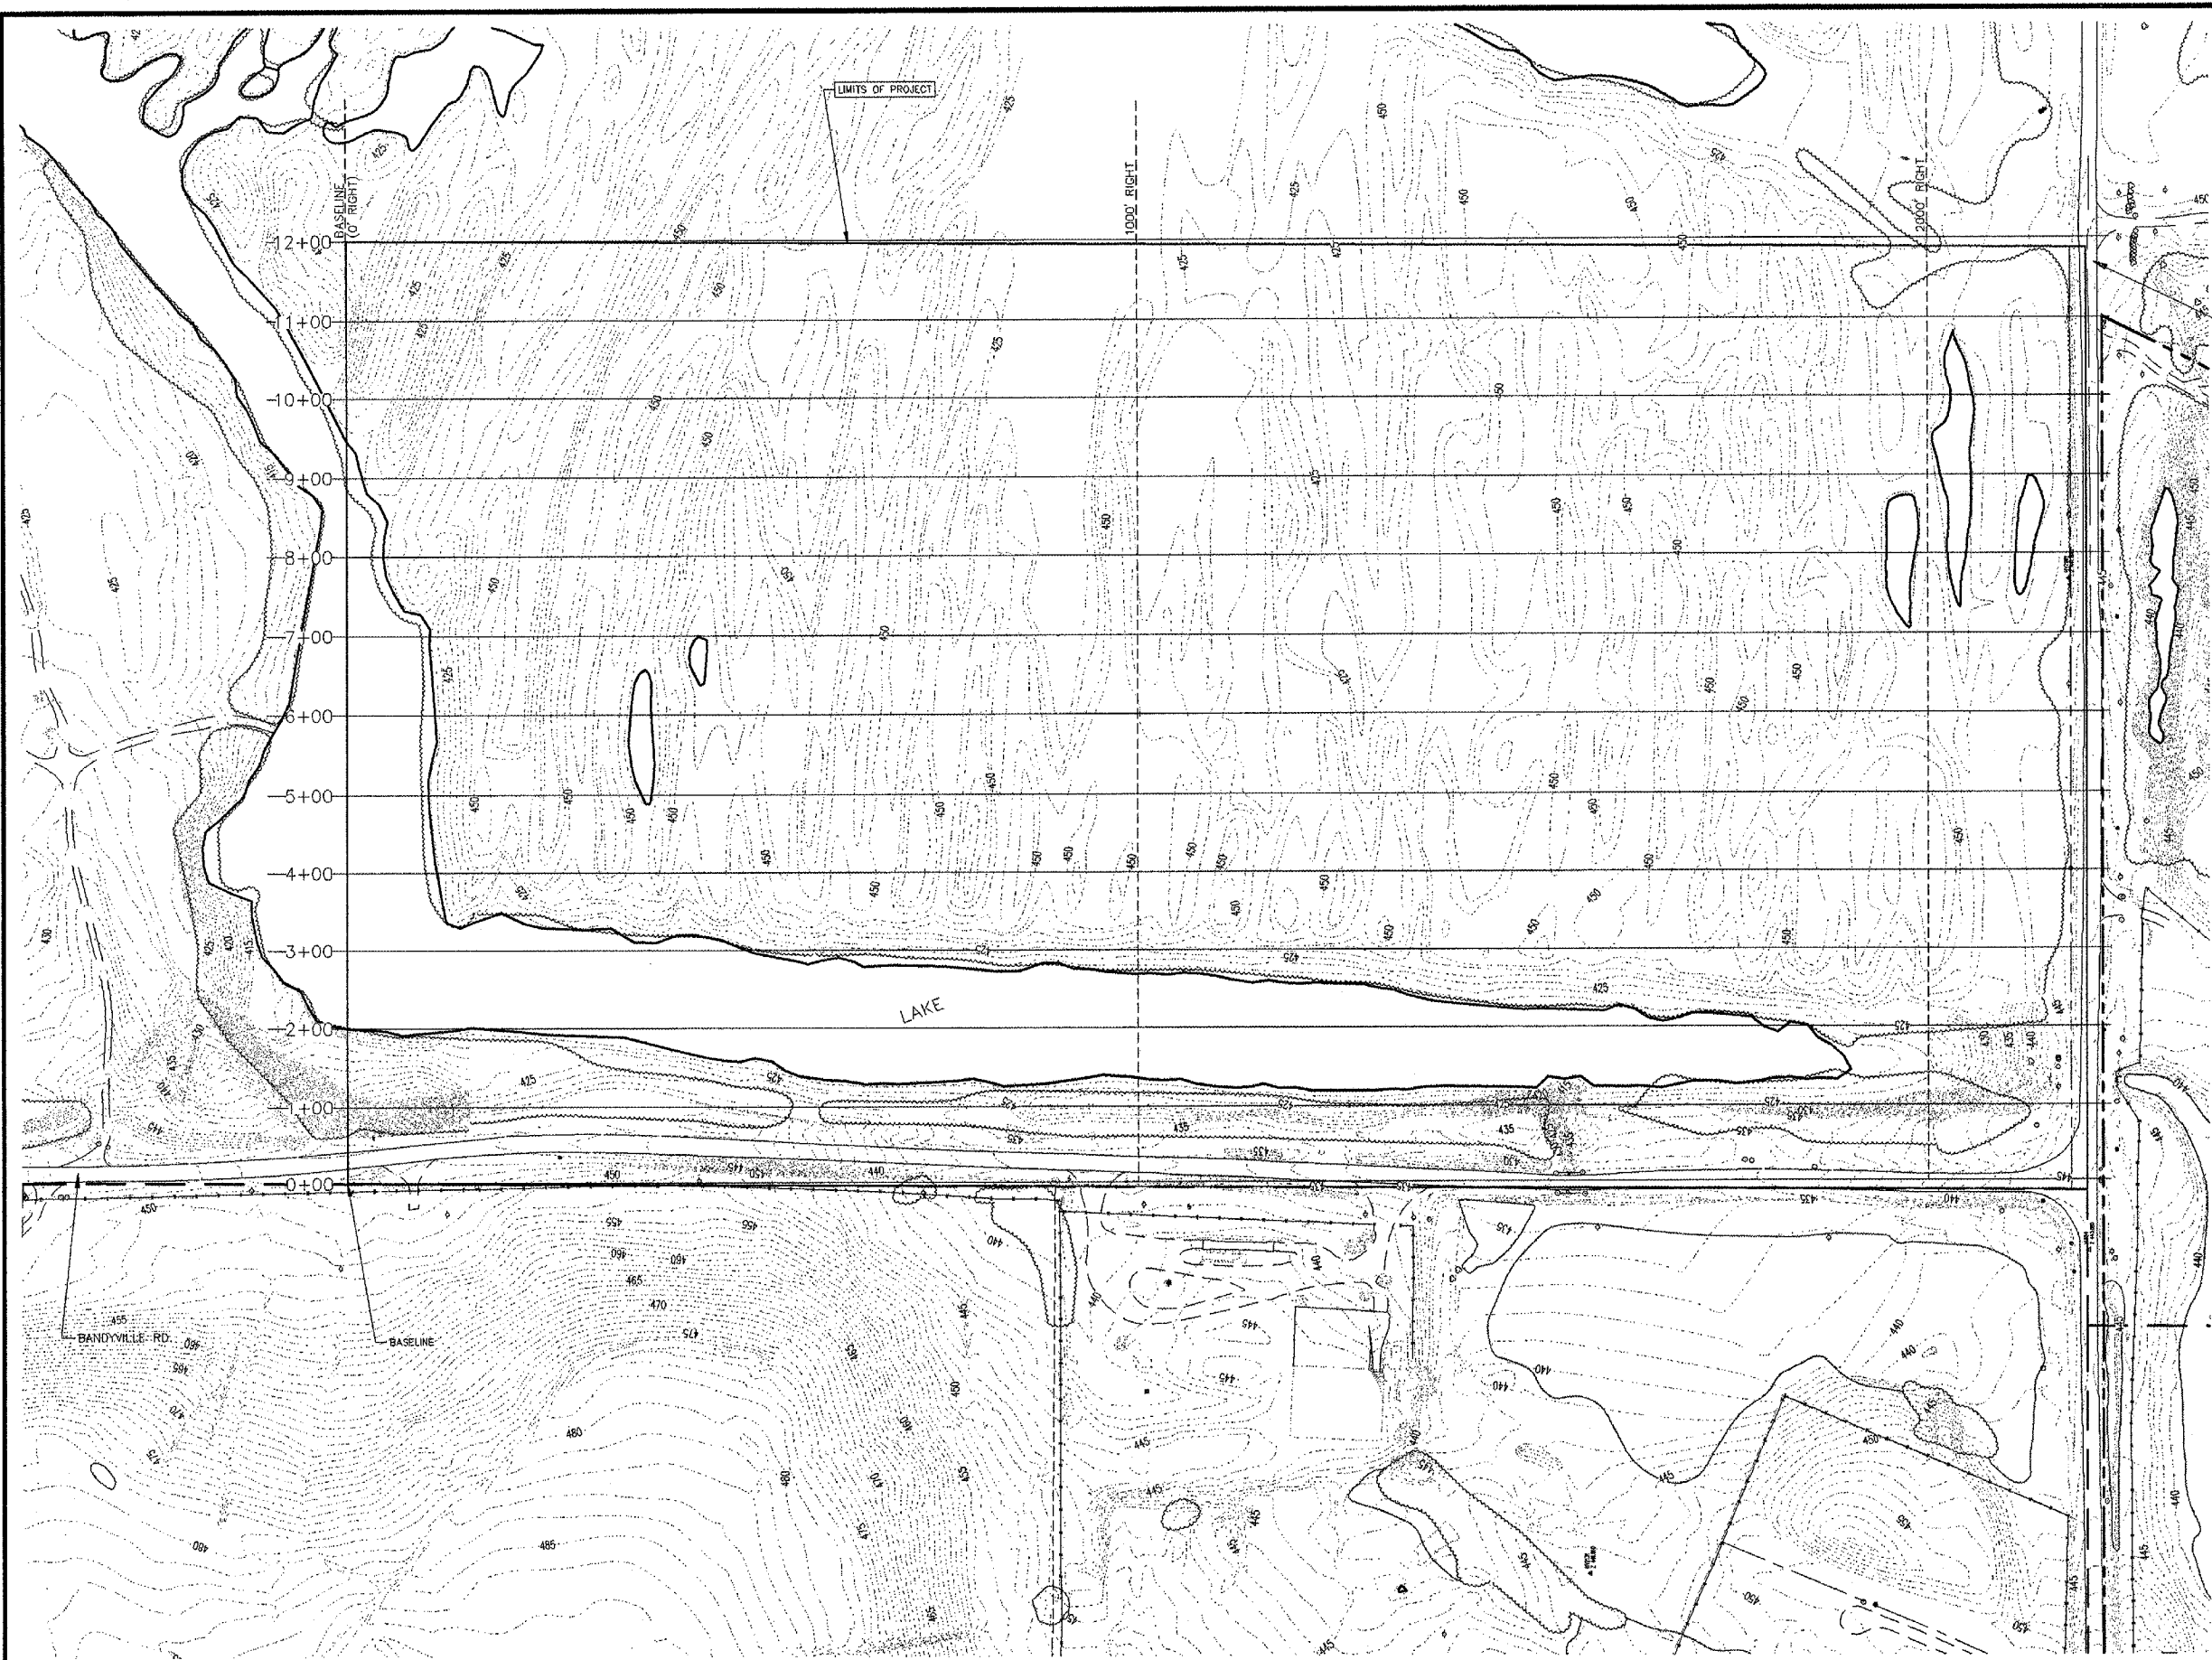

CRENSHAW RD.


NOTE:  
COMPACTION REQUIREMENTS ARE THREE PASSES WITH  
EARTHMOVING EQUIPMENT.

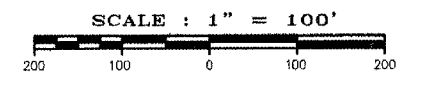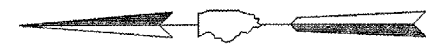

STATE OF ILLINOIS PROFESSIONAL DESIGN FIRM LICENSE NO. 184-000872	
© 2005 ALL RIGHTS RESERVED	
<b>CLARIDA &amp; ZIEGLER</b> <b>ENGINEERING CO.</b>	
308 South Court St, P.O. Box 937 Marion, Illinois 62959 Phone - (618)993-6411, Fax - (618)993-6750	
BASELINE FOR EARTH WORK OBSTRUCTION REMOVAL, CLEARING AND GRADING WILLIAMSON COUNTY REGIONAL AIRPORT MARION-HERRIN, ILLINOIS	
Date	12/13/05
DR. By	TDE
CKD By	CM
Scale	1"=100'
Job No.	05104
Sheet No.	6 of 9

LETTING CONTRACT NUMBER

WI-049

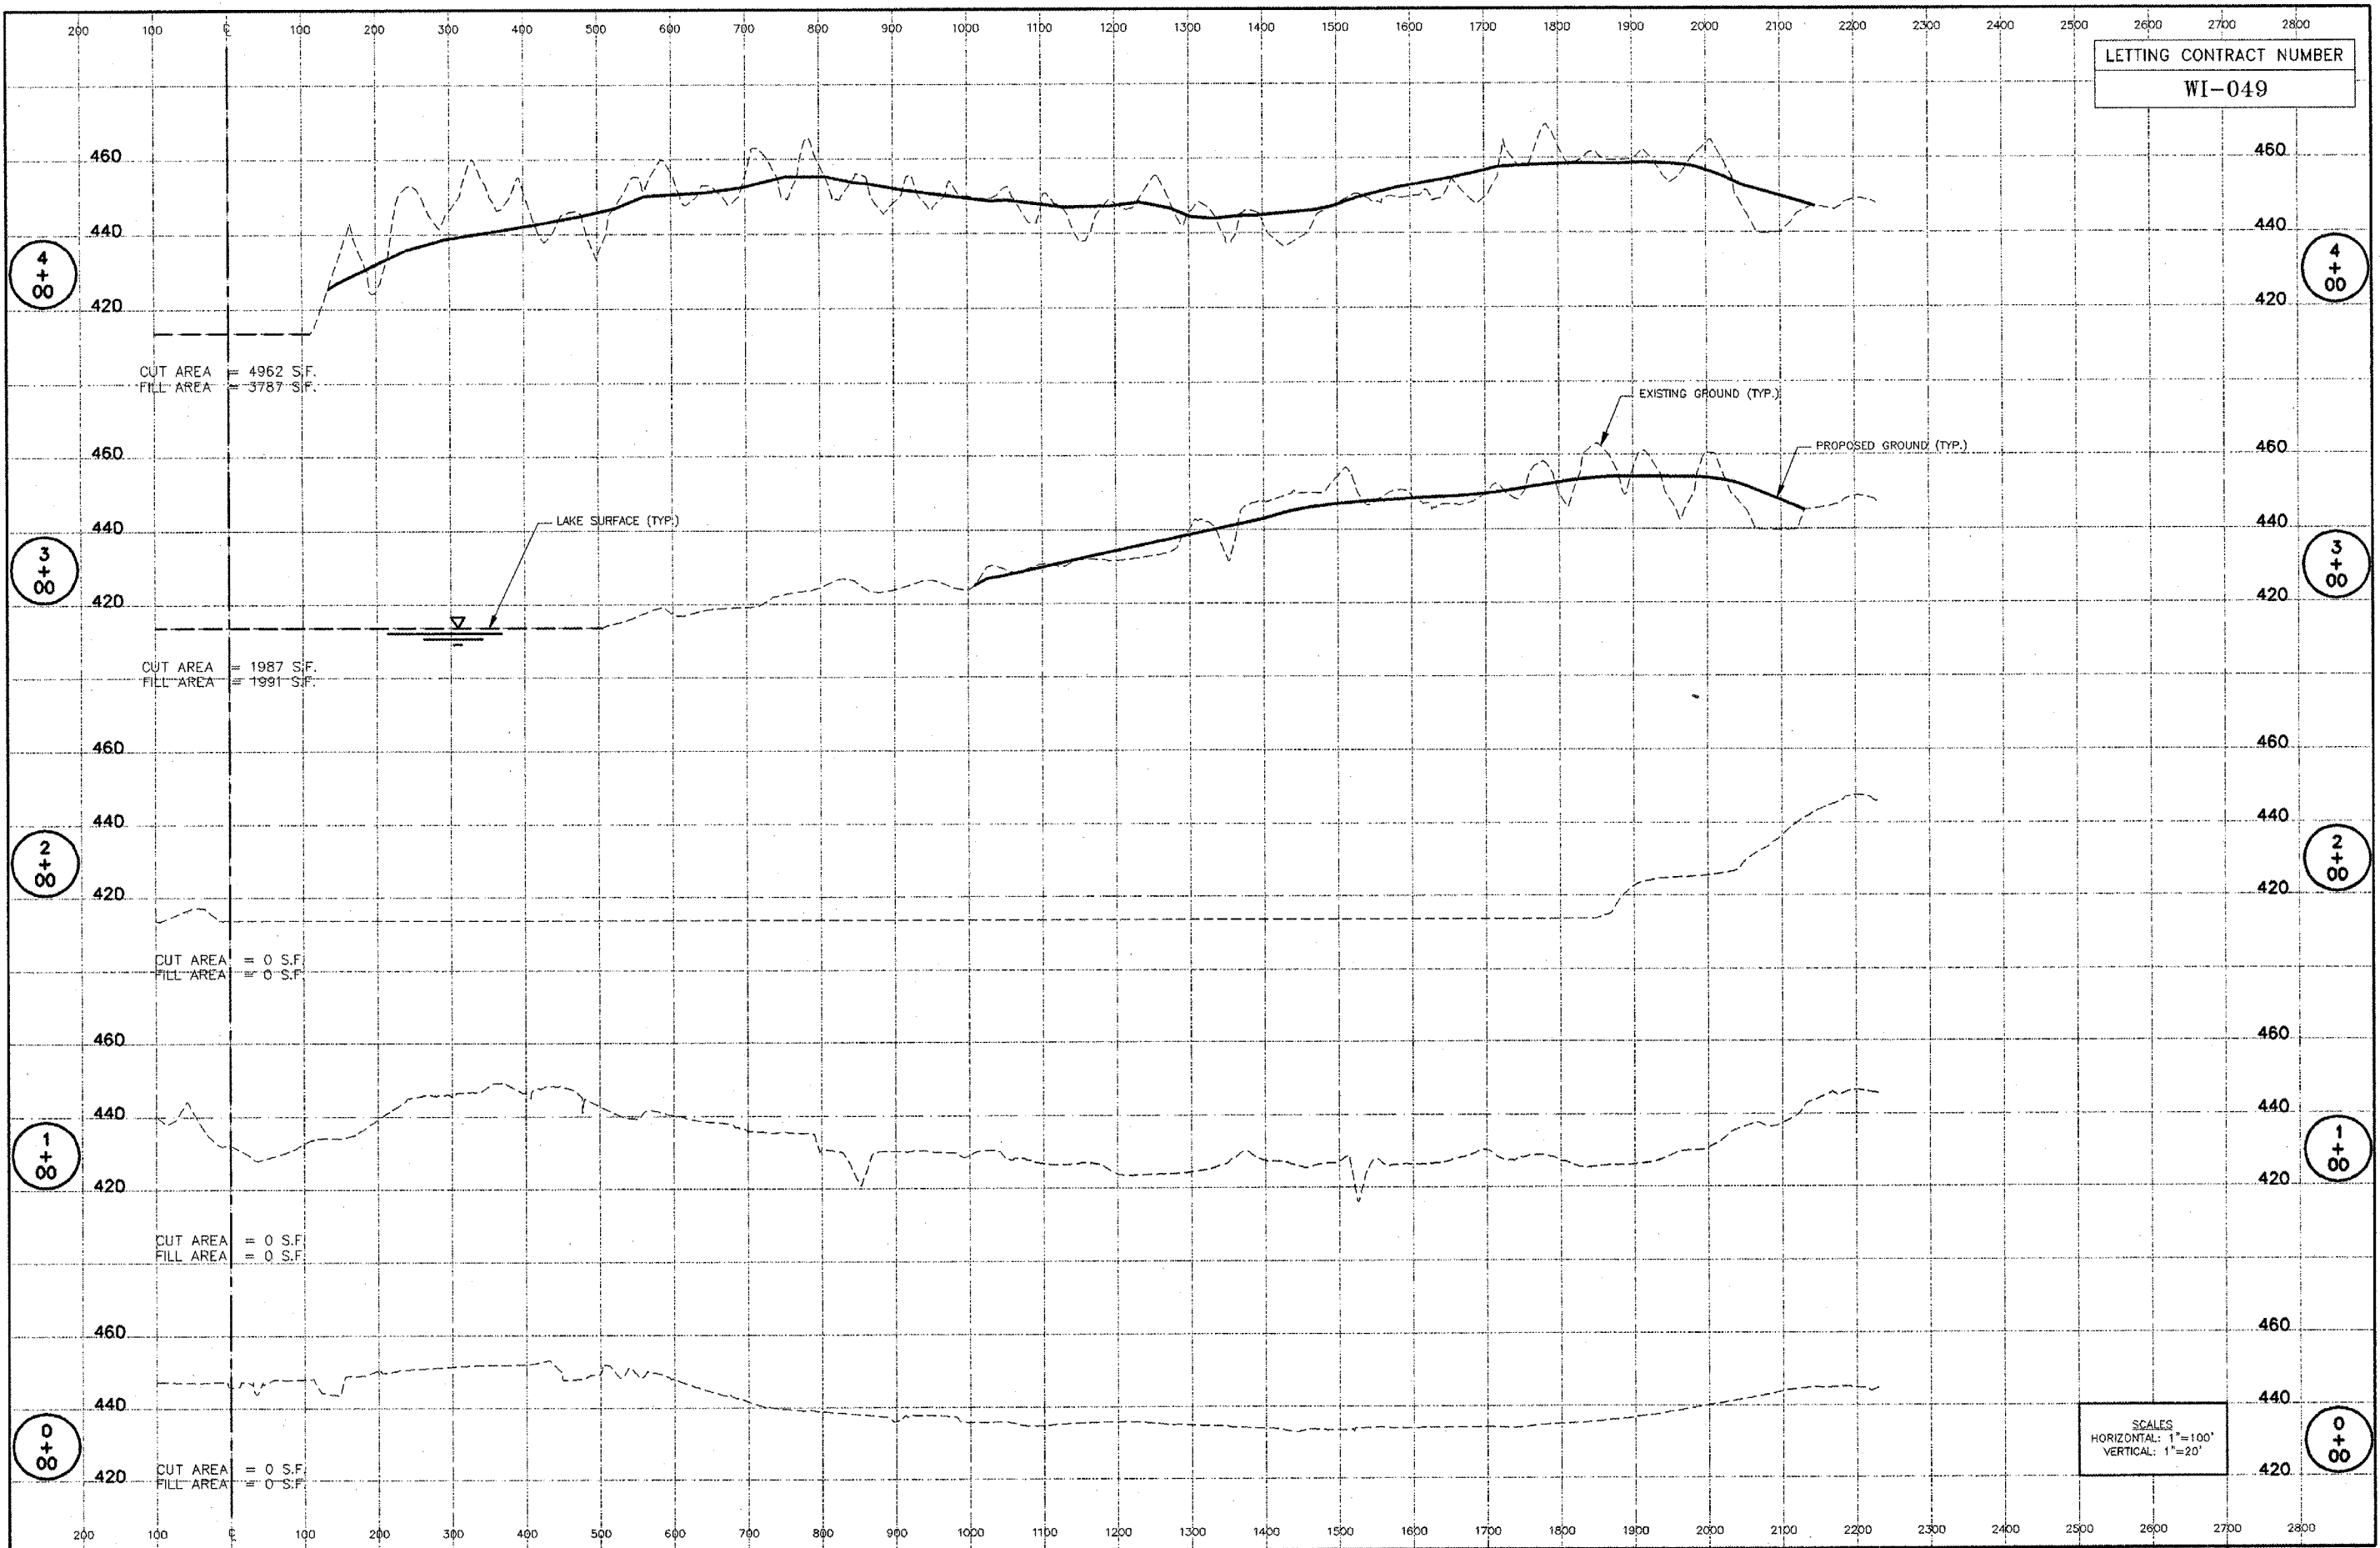


SCALES  
HORIZONTAL: 1"=100'  
VERTICAL: 1"=20'

OBSTRUCTION REMOVAL & CLEARING, CROSS SECTIONS, STATIONS 0+00 TO 4+00

LETTING CONTRACT NUMBER

WI-049

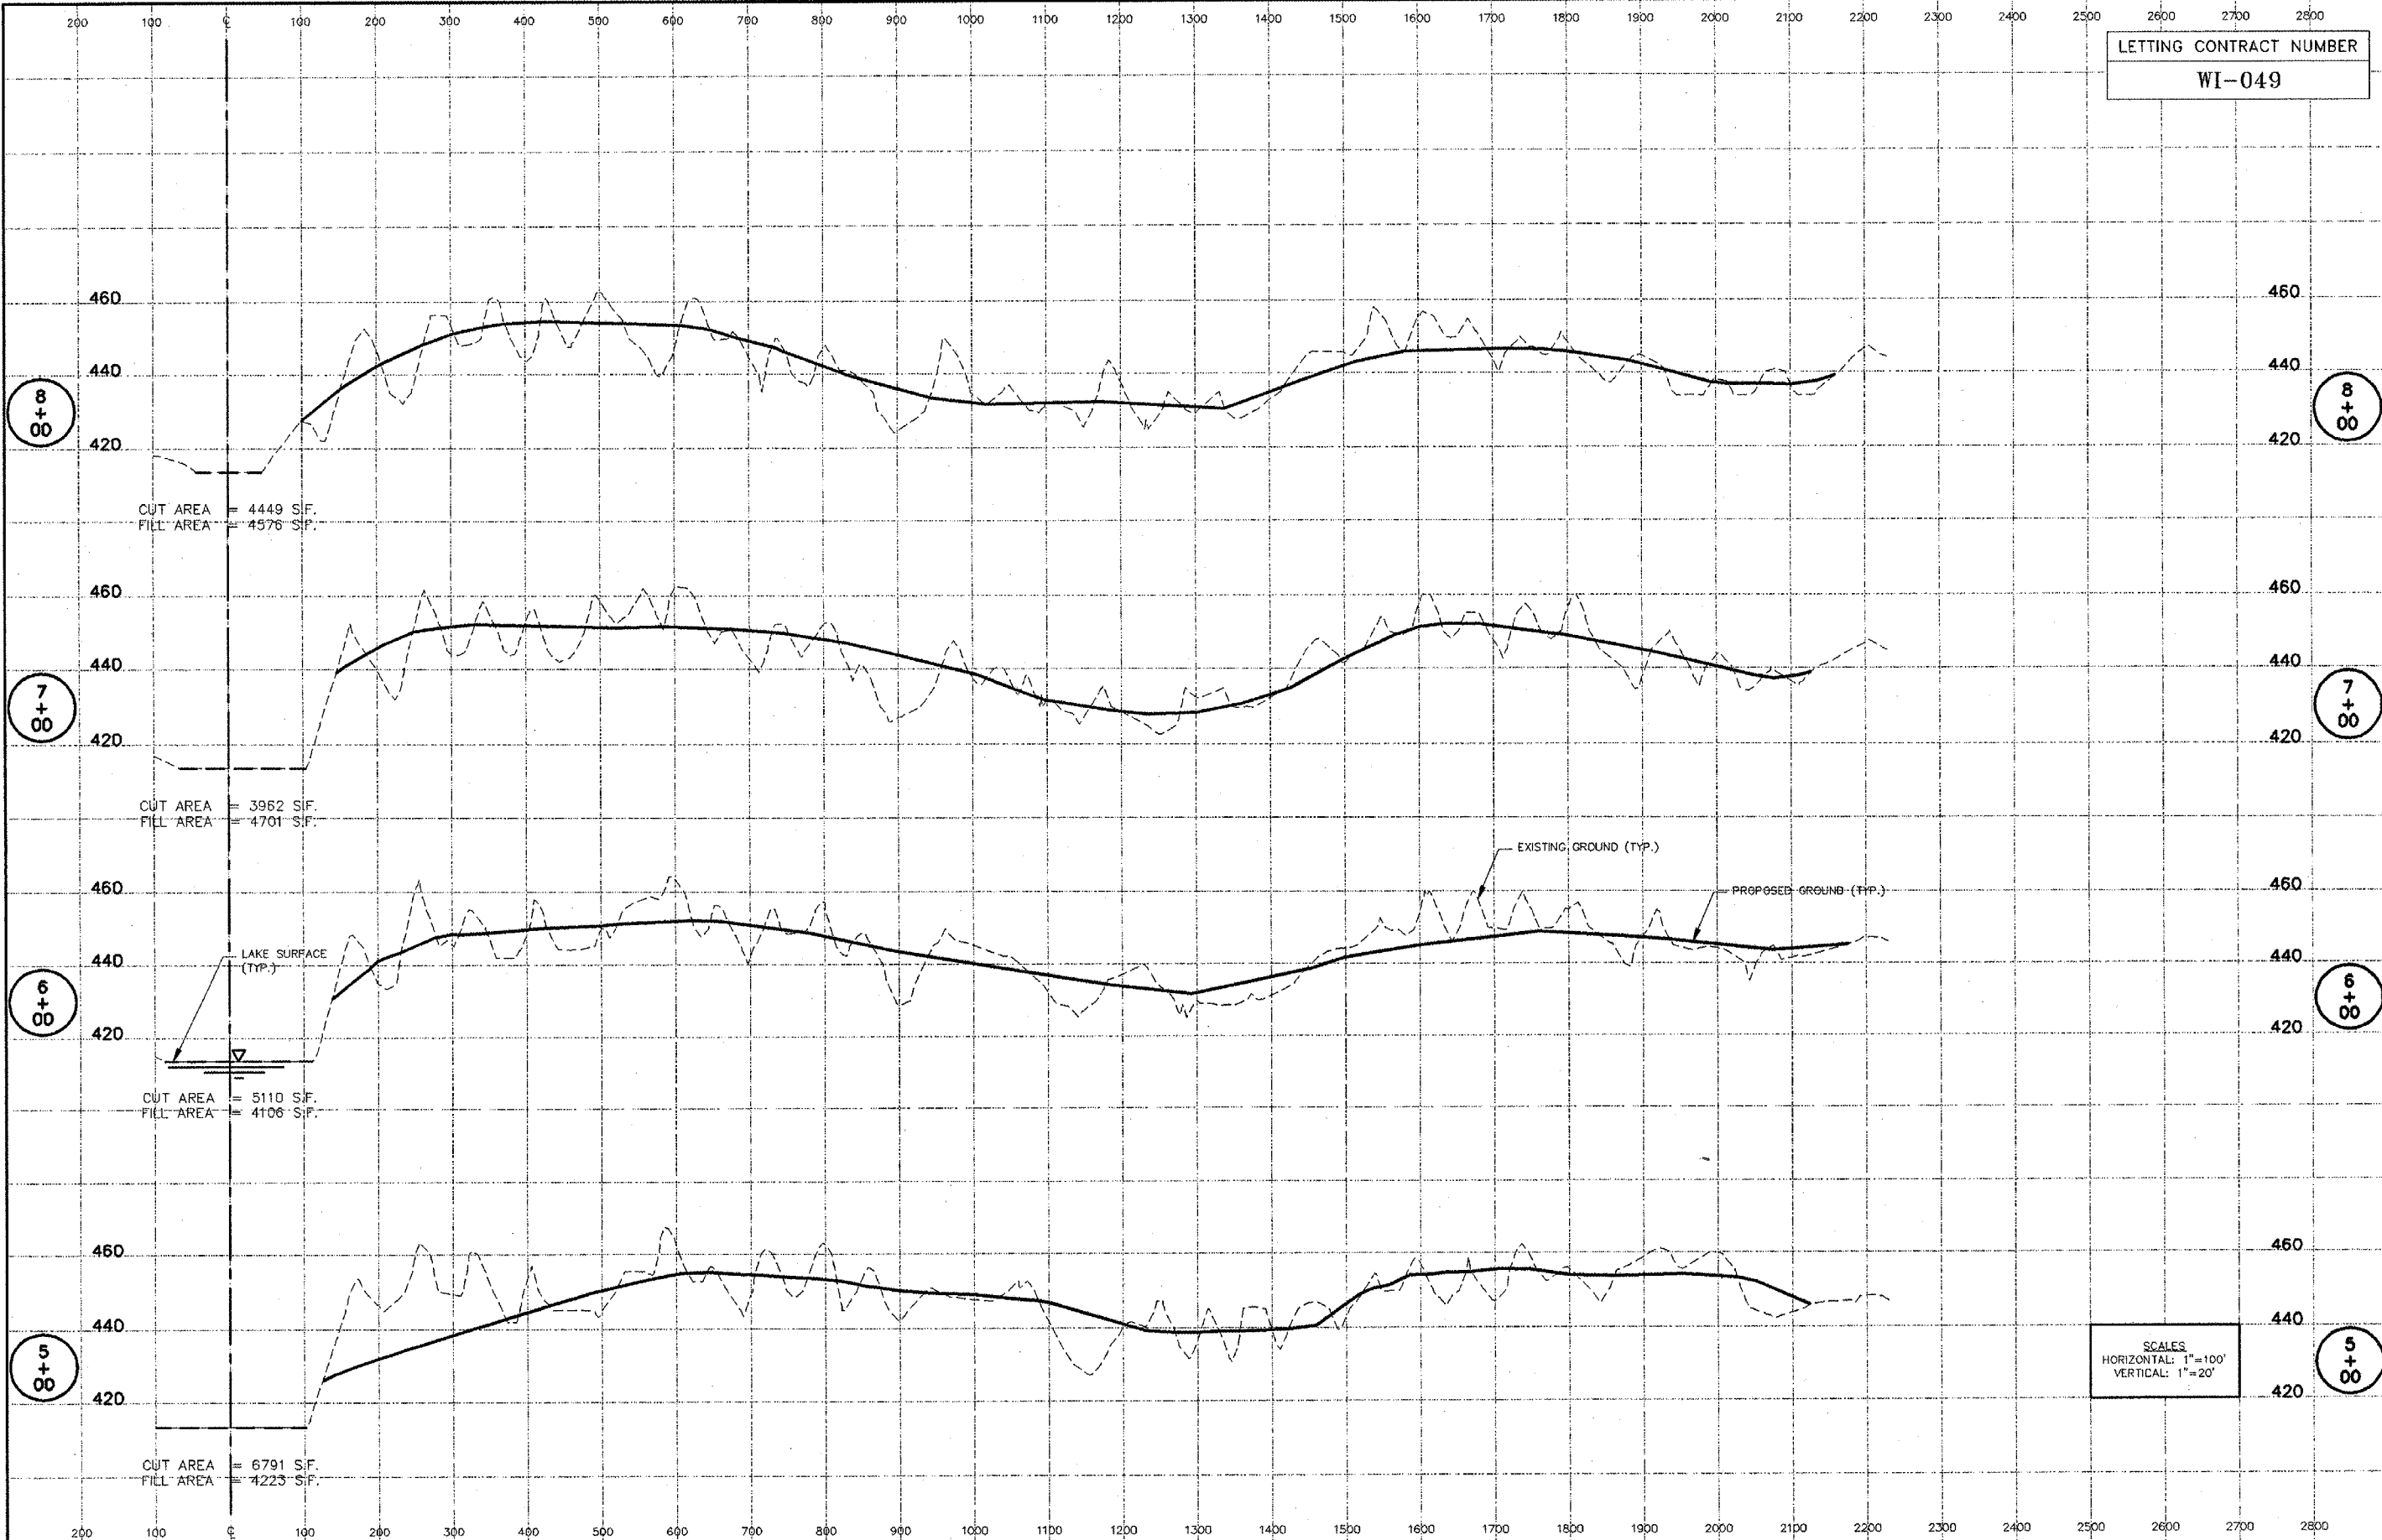


SCALES  
HORIZONTAL: 1"=100'  
VERTICAL: 1"=20'

OBSTRUCTION REMOVAL & CLEARING, CROSS SECTIONS, STATIONS 5+00 TO 8+00

PROJECT No. 05104  
SHT. 9 OF 9



LETTING CONTRACT NUMBER  
WI-049

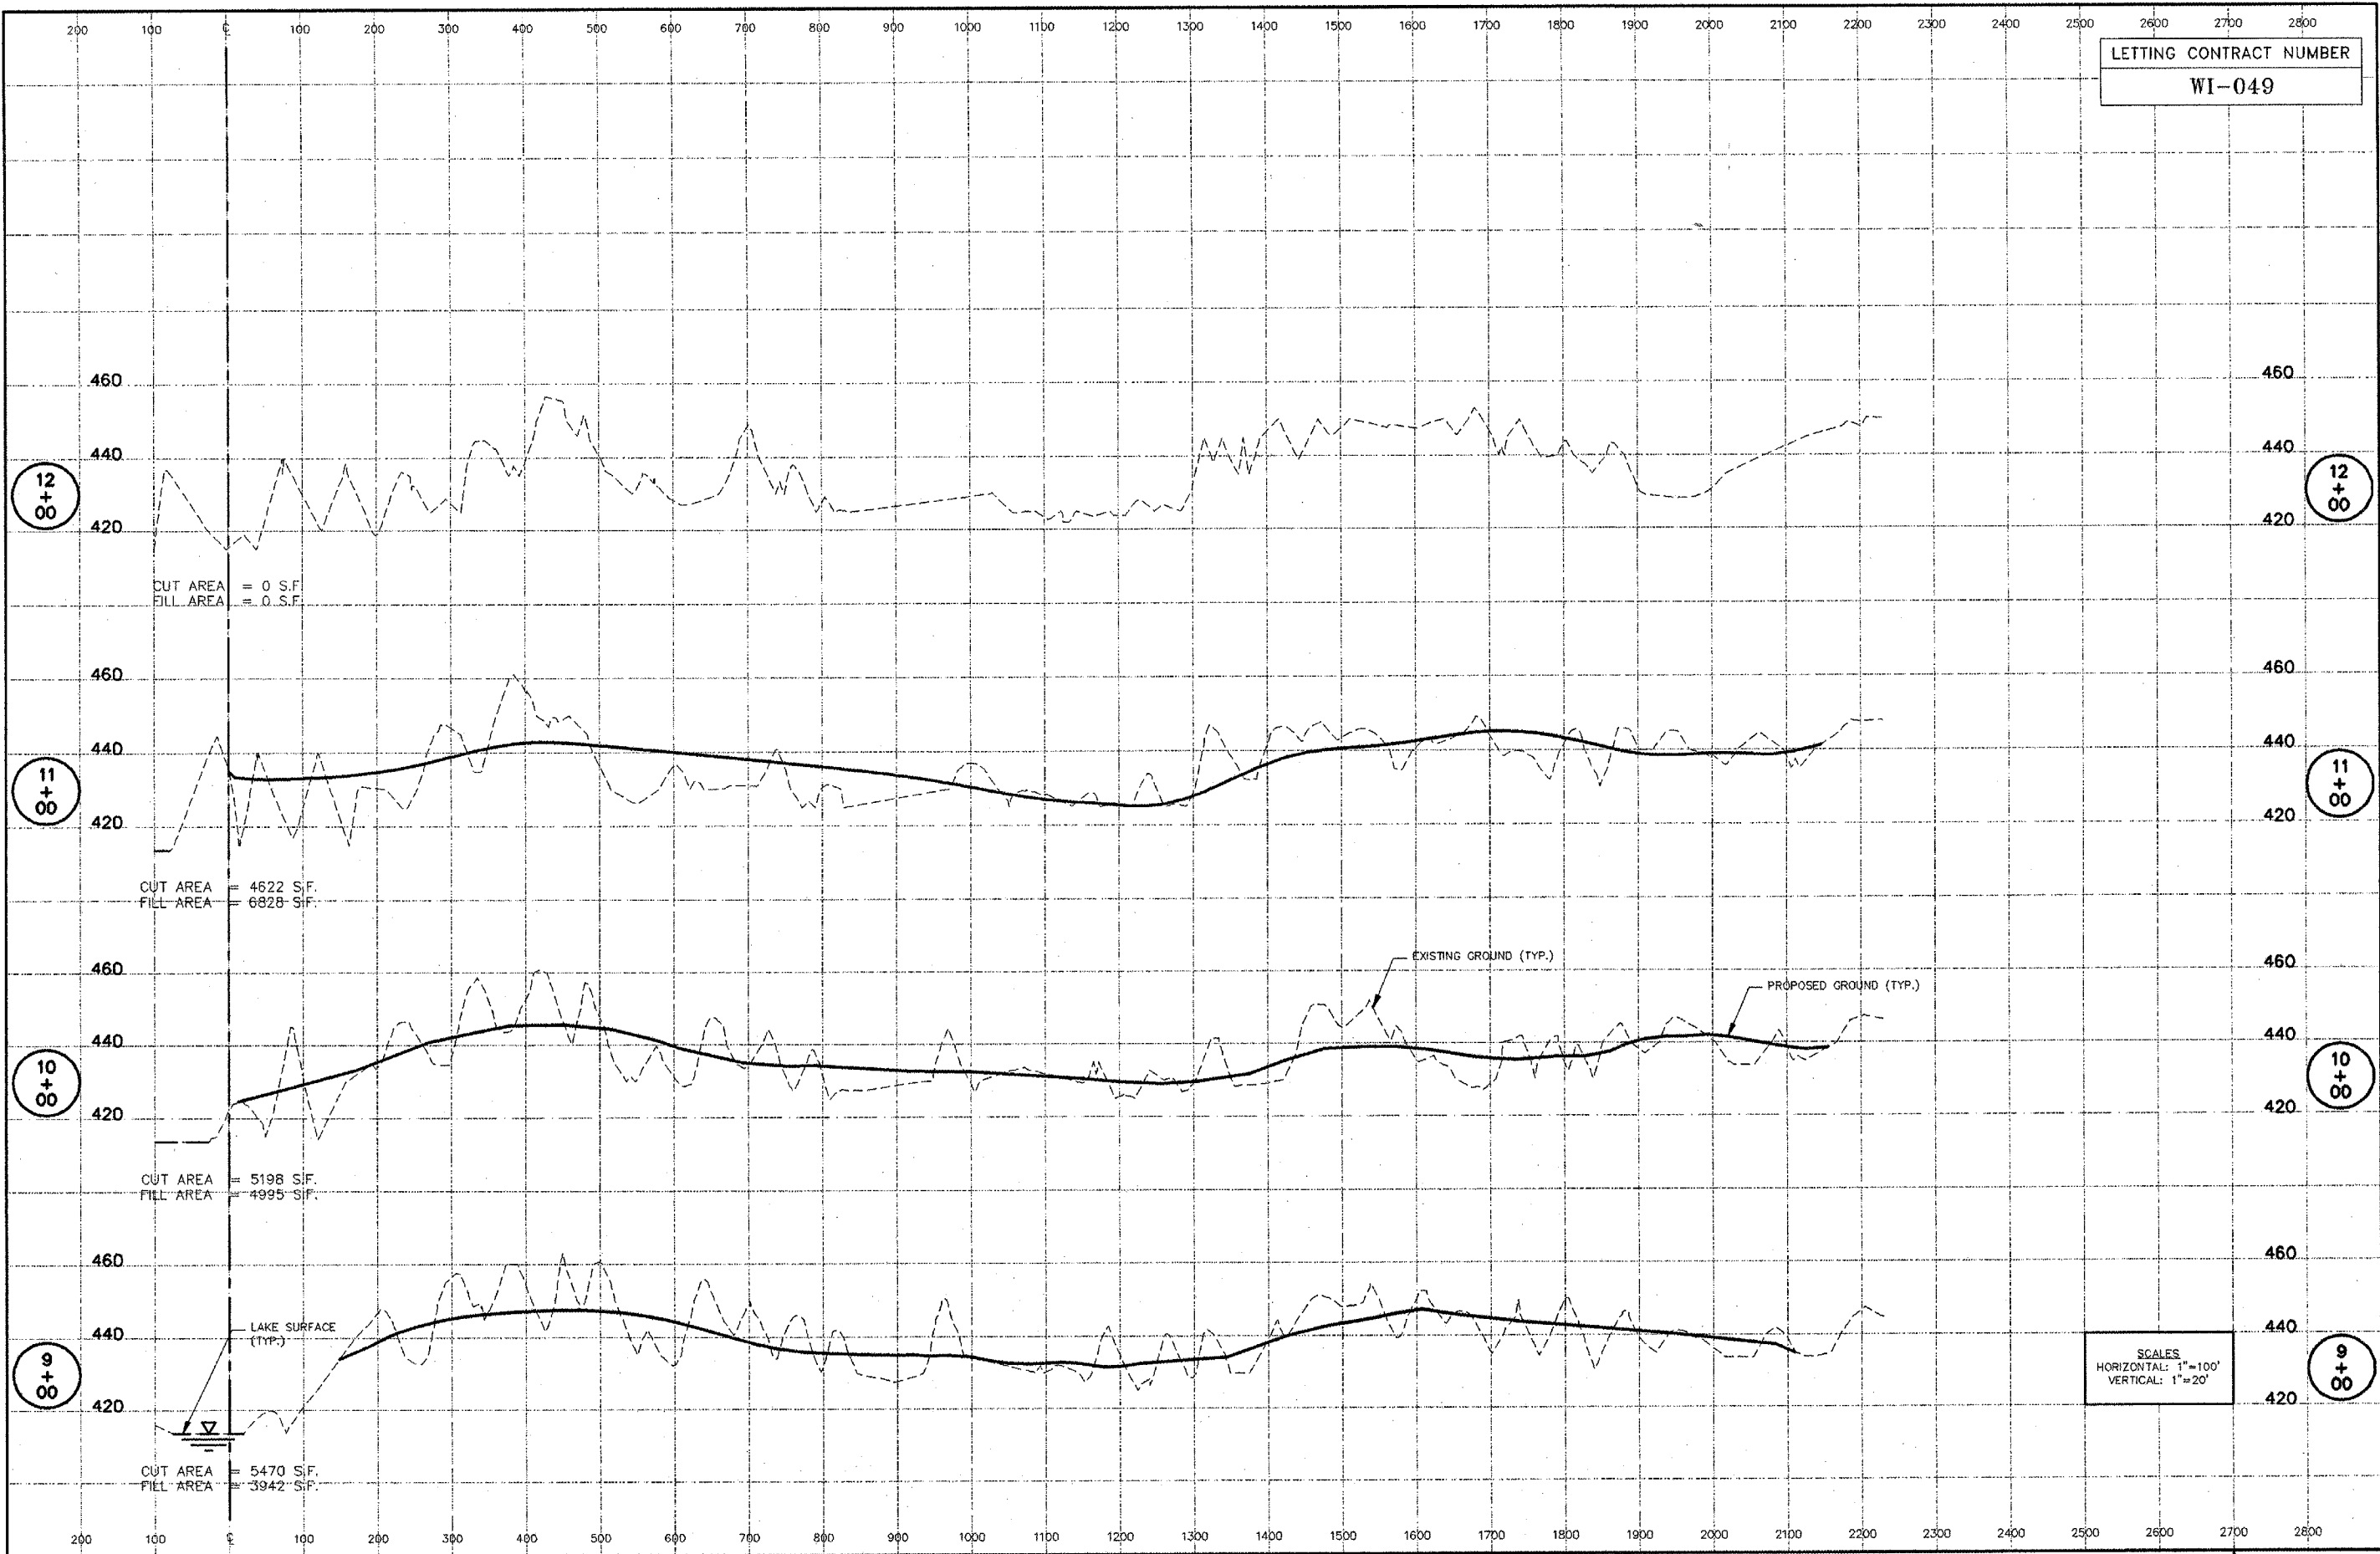

SCALES  
HORIZONTAL: 1"=100'  
VERTICAL: 1"=20'