

△ REVISED SHEET 2-21-2023


MODEL: Default
 FILE: h:\mfc\paw_bentley.com\p\id\dot\Documents\DOT_Offices\Director_3\Projects\74739\CADD\Draws\CAD\Draws\74739-01-01.dwg

USER NAME = Matthew.Bower	DESIGNED -	REVISED -
	DRAWN -	REVISED -
PLOT SCALE = 100.0000' / in.	CHECKED -	REVISED -
PLOT DATE = 2/9/2023	DATE -	REVISED -

**STATE OF ILLINOIS
DEPARTMENT OF TRANSPORTATION**

IL 121 PLANS SHEET			
STATION 452 + 00 TO STATION 482 + 00			
SCALE:	SHEET 7	OF 9 SHEETS	STA. TO STA.

F.A.P. RTE.	SECTION	COUNTY	TOTAL SHEETS	SHEET NO.
320	101RS-2	MACON	148	40
CONTRACT NO. 74739				
ILLINOIS FED. AID PROJECT				

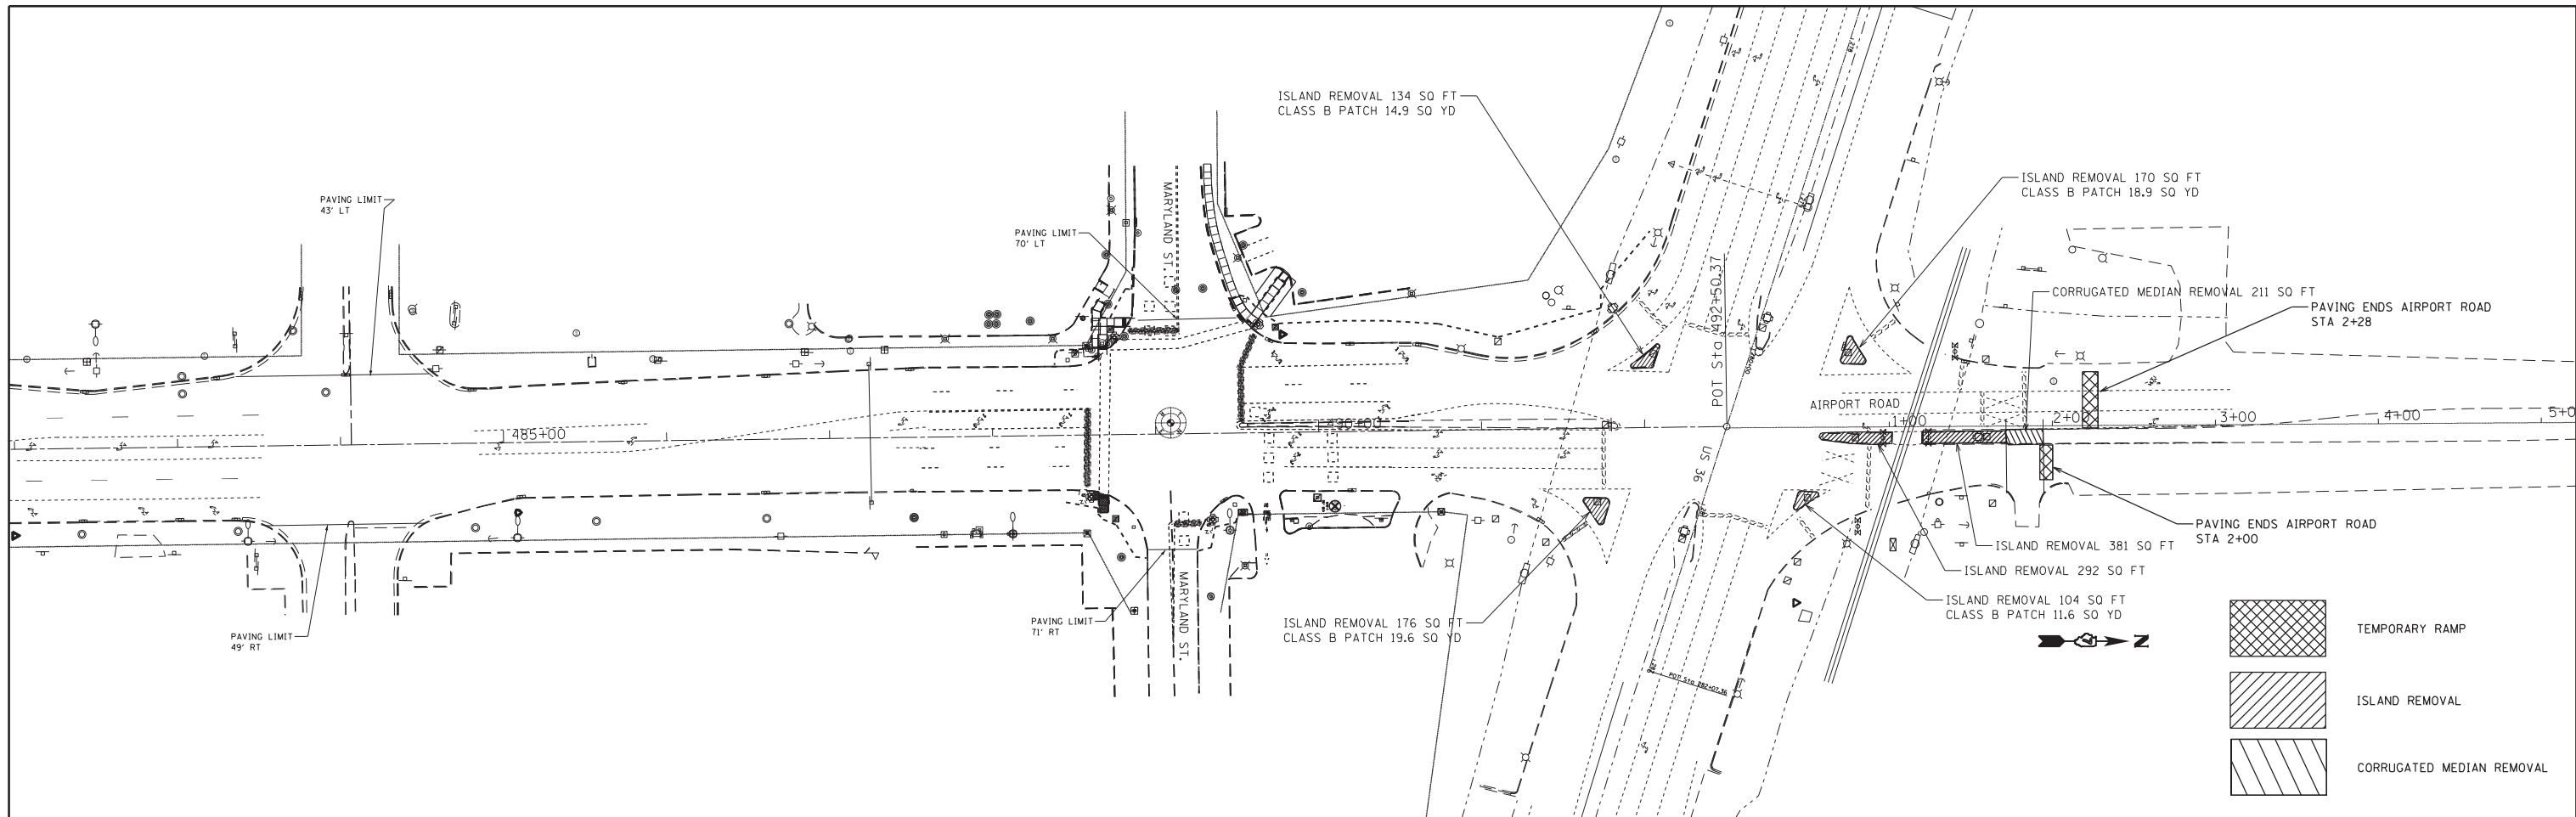

⚠️ REVISED SHEET 2-21-2023

MODEL: Default
 FILE: \\nas01.csw.bentley.com\PWDOT\Documents\DOT_Offices\DHrdt: J\Projects\74739\CADD\Drawings\74739-8-18.dwg

USER NAME = Matthew.Bower	DESIGNED -	REVISED -
PLOT SCALE = 100.0000' / in.	DRAWN -	REVISED -
PLOT DATE = 2/9/2023	CHECKED -	REVISED -
	DATE -	REVISED -

**STATE OF ILLINOIS
DEPARTMENT OF TRANSPORTATION**

IL 121 PLAN SHEETS

SCALE: SHEET 8 OF 9 SHEETS STA. TO STA.

F.A.P. RTE.	SECTION	COUNTY	TOTAL SHEETS	SHEET NO.
320	101RS-2	MACON	148	41
CONTRACT NO. 74739				
ILLINOIS FED. AID PROJECT				