


STAIR AND LANDING PLAN

STAIR AND LANDING PLAN

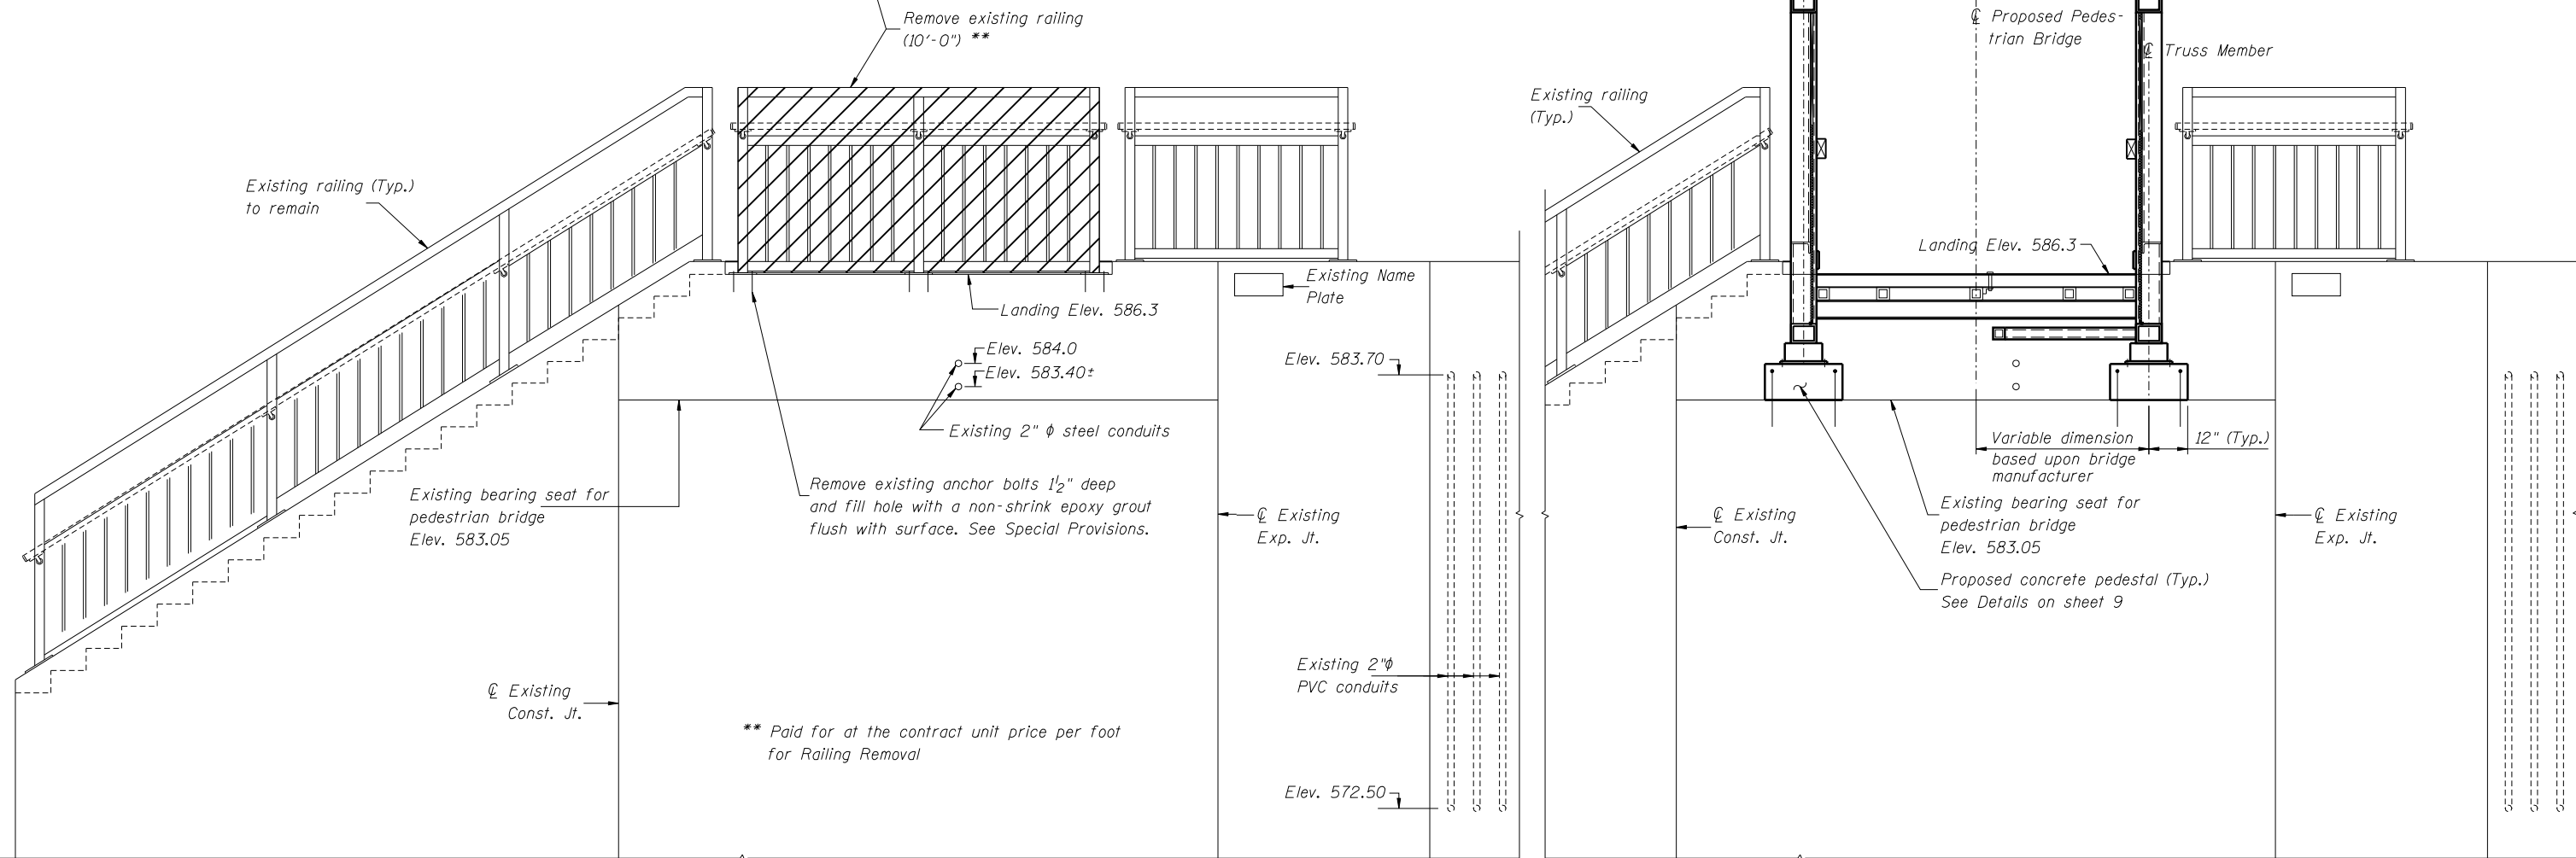

STAIR ELEVATION (Looking North)

STAIR ELEVATION (Looking North)

Stairs, railing, conduit and landing previously constructed during Phase I

RAILING DEMOLITION PLAN

RAILING PLAN

Designed By TMM Checked By JUF
 Drawn By JUF Checked By TMM
 2/14/2011 5:01:25 PM
 C:\Dwr\Proj\Imp\Projects\Yorkville Dam Phase 3\Plans DGN\North Abutment Details I.dgn