



- SURFACE REMOVAL
- SCARIFY EXISTING SURFACE
- REMOVE AND REPLACE PAVEMENT AND SIDEWALK

EXIST. CURVE C18
 PI STA. = 77+74.42
 $\Delta = 16^\circ 52' 38''$ (LT)
 D = 14° 19' 26"
 R = 400.00'
 T = 59.34'
 L = 117.82'
 E = 4.38'
 P.C. STA. = 77+15.08
 P.T. STA. = 78+32.90

EXIST. CURVE C17
 PI STA. = 75+07.84
 $\Delta = 10^\circ 17' 33''$ (LT)
 D = 4° 35' 01"
 R = 1,250.00'
 T = 112.58'
 L = 224.55'
 E = 5.06'
 P.C. STA. = 73+95.26
 P.T. STA. = 76+19.81

AGGREGATE BASE COURSE - TYPE B
 STA. 73+15 TO STA. 73+39, 44.1 TONS

STA. 73+53.14, 24.43' RT.
 15" R

EXIST. CURVE C16
 PI STA. = 73+38.83
 $\Delta = 83^\circ 13' 25''$ (LT)
 D = 57° 17' 45"
 R = 100.00'
 T = 88.82'
 L = 145.25'
 E = 33.75'
 P.C. STA. = 72+50.01
 P.T. STA. = 73+95.26

P.C.C. SIDEWALK, 5"
 STA. 73+37 TO STA. 73+43 RT, 65 SQ. FT.

CONTROL POINT #208
 STA. 73+46.52, 80.17' RT.
 N 1382134.72
 E 2121479.55
 ELEV. = 698.99

SIDEWALK REMOVAL
 STA. 73+37 TO STA. 73+43 RT, 65 SQ. FT.

INSTALL PARKING BLOCKS
 STA. 73+15 TO STA. 73+39 RT, 3 EACH

PAINT PAVEMENT MARKING LETTERS AND SYMBOLS
 STA. 73+31, 65' RT, 9.2 SQ. FT.

4" SUB BASE GRANULAR MATERIAL (TYPE B)
 STA. 73+16 TO STA. 73+39, 42 SQ. YDS.

CONCRETE PAVEMENT (ADA PARKING STALLS)
 STA. 73+16 TO STA. 73+39, 42 SQ. YDS.

PAINT PAVEMENT MARKING LINE - 6"
 STA. 73+15 TO STA. 73+39 RT, 203'

SIDEWALK REMOVAL
 STA. 73+27 TO STA. 73+34 RT, 65 SQ. FT.

P.C.C. SIDEWALK, 5"
 STA. 73+27 TO STA. 73+34 RT, 65 SQ. FT.

EXCAVATION - SPECIAL
 STA. 73+15.3 TO STA. 73+39.2, 37.3 CU. YDS.

STA. 73+19.80, 105.29' RT.
 10" R

PAVEMENT REMOVAL
 STA. 73+15 TO STA. 73+39, 154.6 SQ. YDS.

TOPSOIL EXCAVATION AND PLACEMENT - 4"
 STA. 73+15 TO STA. 73+39 RT, 17.2 CU. YDS.


STA. 73+13.07, 25.16' RT.
 15" R

GRADING AND SHAPING DITCHES
 STA. 72+50 TO STA. 73+10 LT, 60.0'

SCARIFY EXISTING SURFACE
 STA. 72+50 TO STA. 74+00, 519.5 SQ. YD.

TREE REMOVAL (EXISTING)		
STA.	OFFSET	SIZE
73+11.01LT	17'	14"

SEEDING - CLASS 2A	
STA. 72+75 TO STA. 73+20	0.024 ACRES
STA. 73+03 TO STA. 73+11	0.005 ACRES
STA. 73+39 TO STA. 73+72	0.008 ACRES
TOTAL	0.037 ACRES

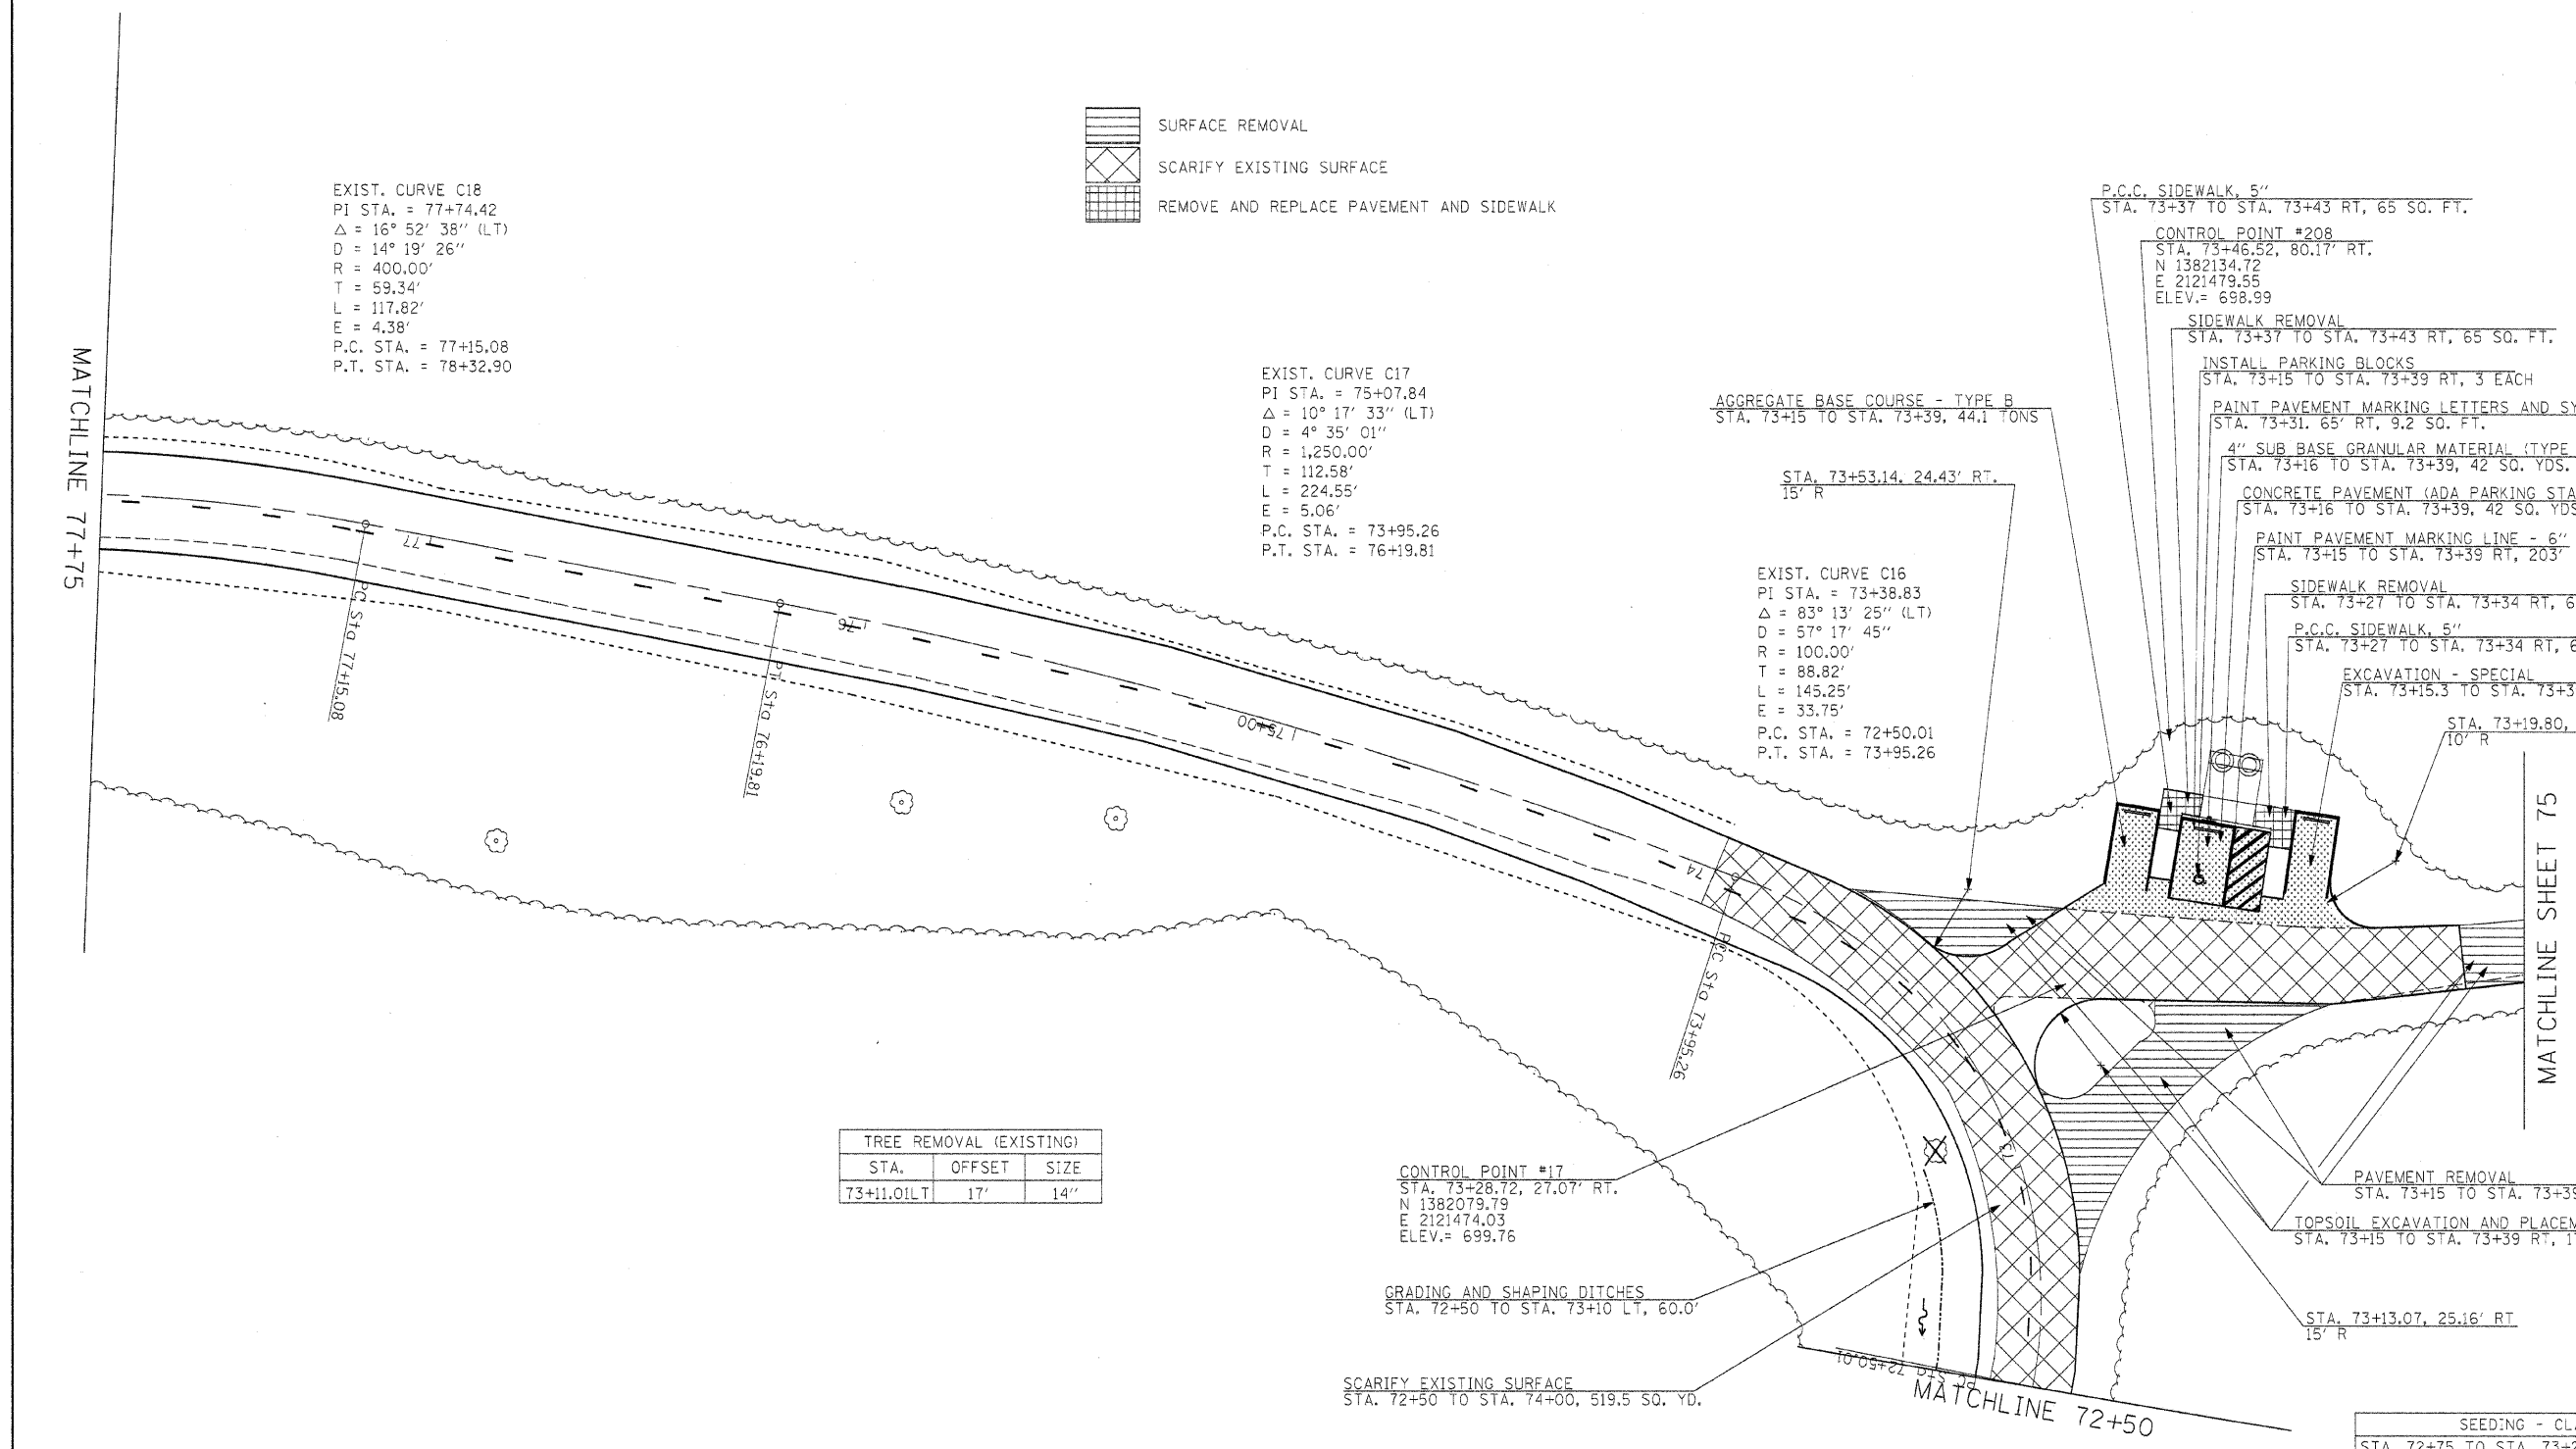

FILE NAME =	USER NAME = #USER#	DESIGNED - R.H.D.	REVISED -	STATE OF ILLINOIS DEPARTMENT OF TRANSPORTATION	ARGYLE LAKE STATE PARK MAIN ROAD		F.A. RTE.	SECTION	COUNTY	TOTAL SHEETS	SHEET NO.
#FILEL#		DRAWN - J.T.T.	REVISED -		SCALE: 1" = 20'	SHEET NO. 31 OF 162 SHEETS	STA. 72+50 TO STA. 77+75	ARGYLE LAKE STATE PARK	MCDONOUGH	162	31
		CHECKED - T.T.P.	REVISED -		CONTRACT NO. 46158						
		DATE - 12/09/10	REVISED -		FED. ROAD DIST. NO. ILLINOIS FED. AID PROJECT						