




TREE REMOVAL		
STA.	OFFSET	SIZE
601+82.94LT	29'	12"
601+89.37RT	18'	7"

- HMA SURFACE REMOVAL - BUTT JOINT
- CLASS D PATCHES
- STEEL PLATE BEAM GUARDRAIL REMOVAL
- INLET AND PIPE PROTECTION
- PERIMETER EROSION BARRIER

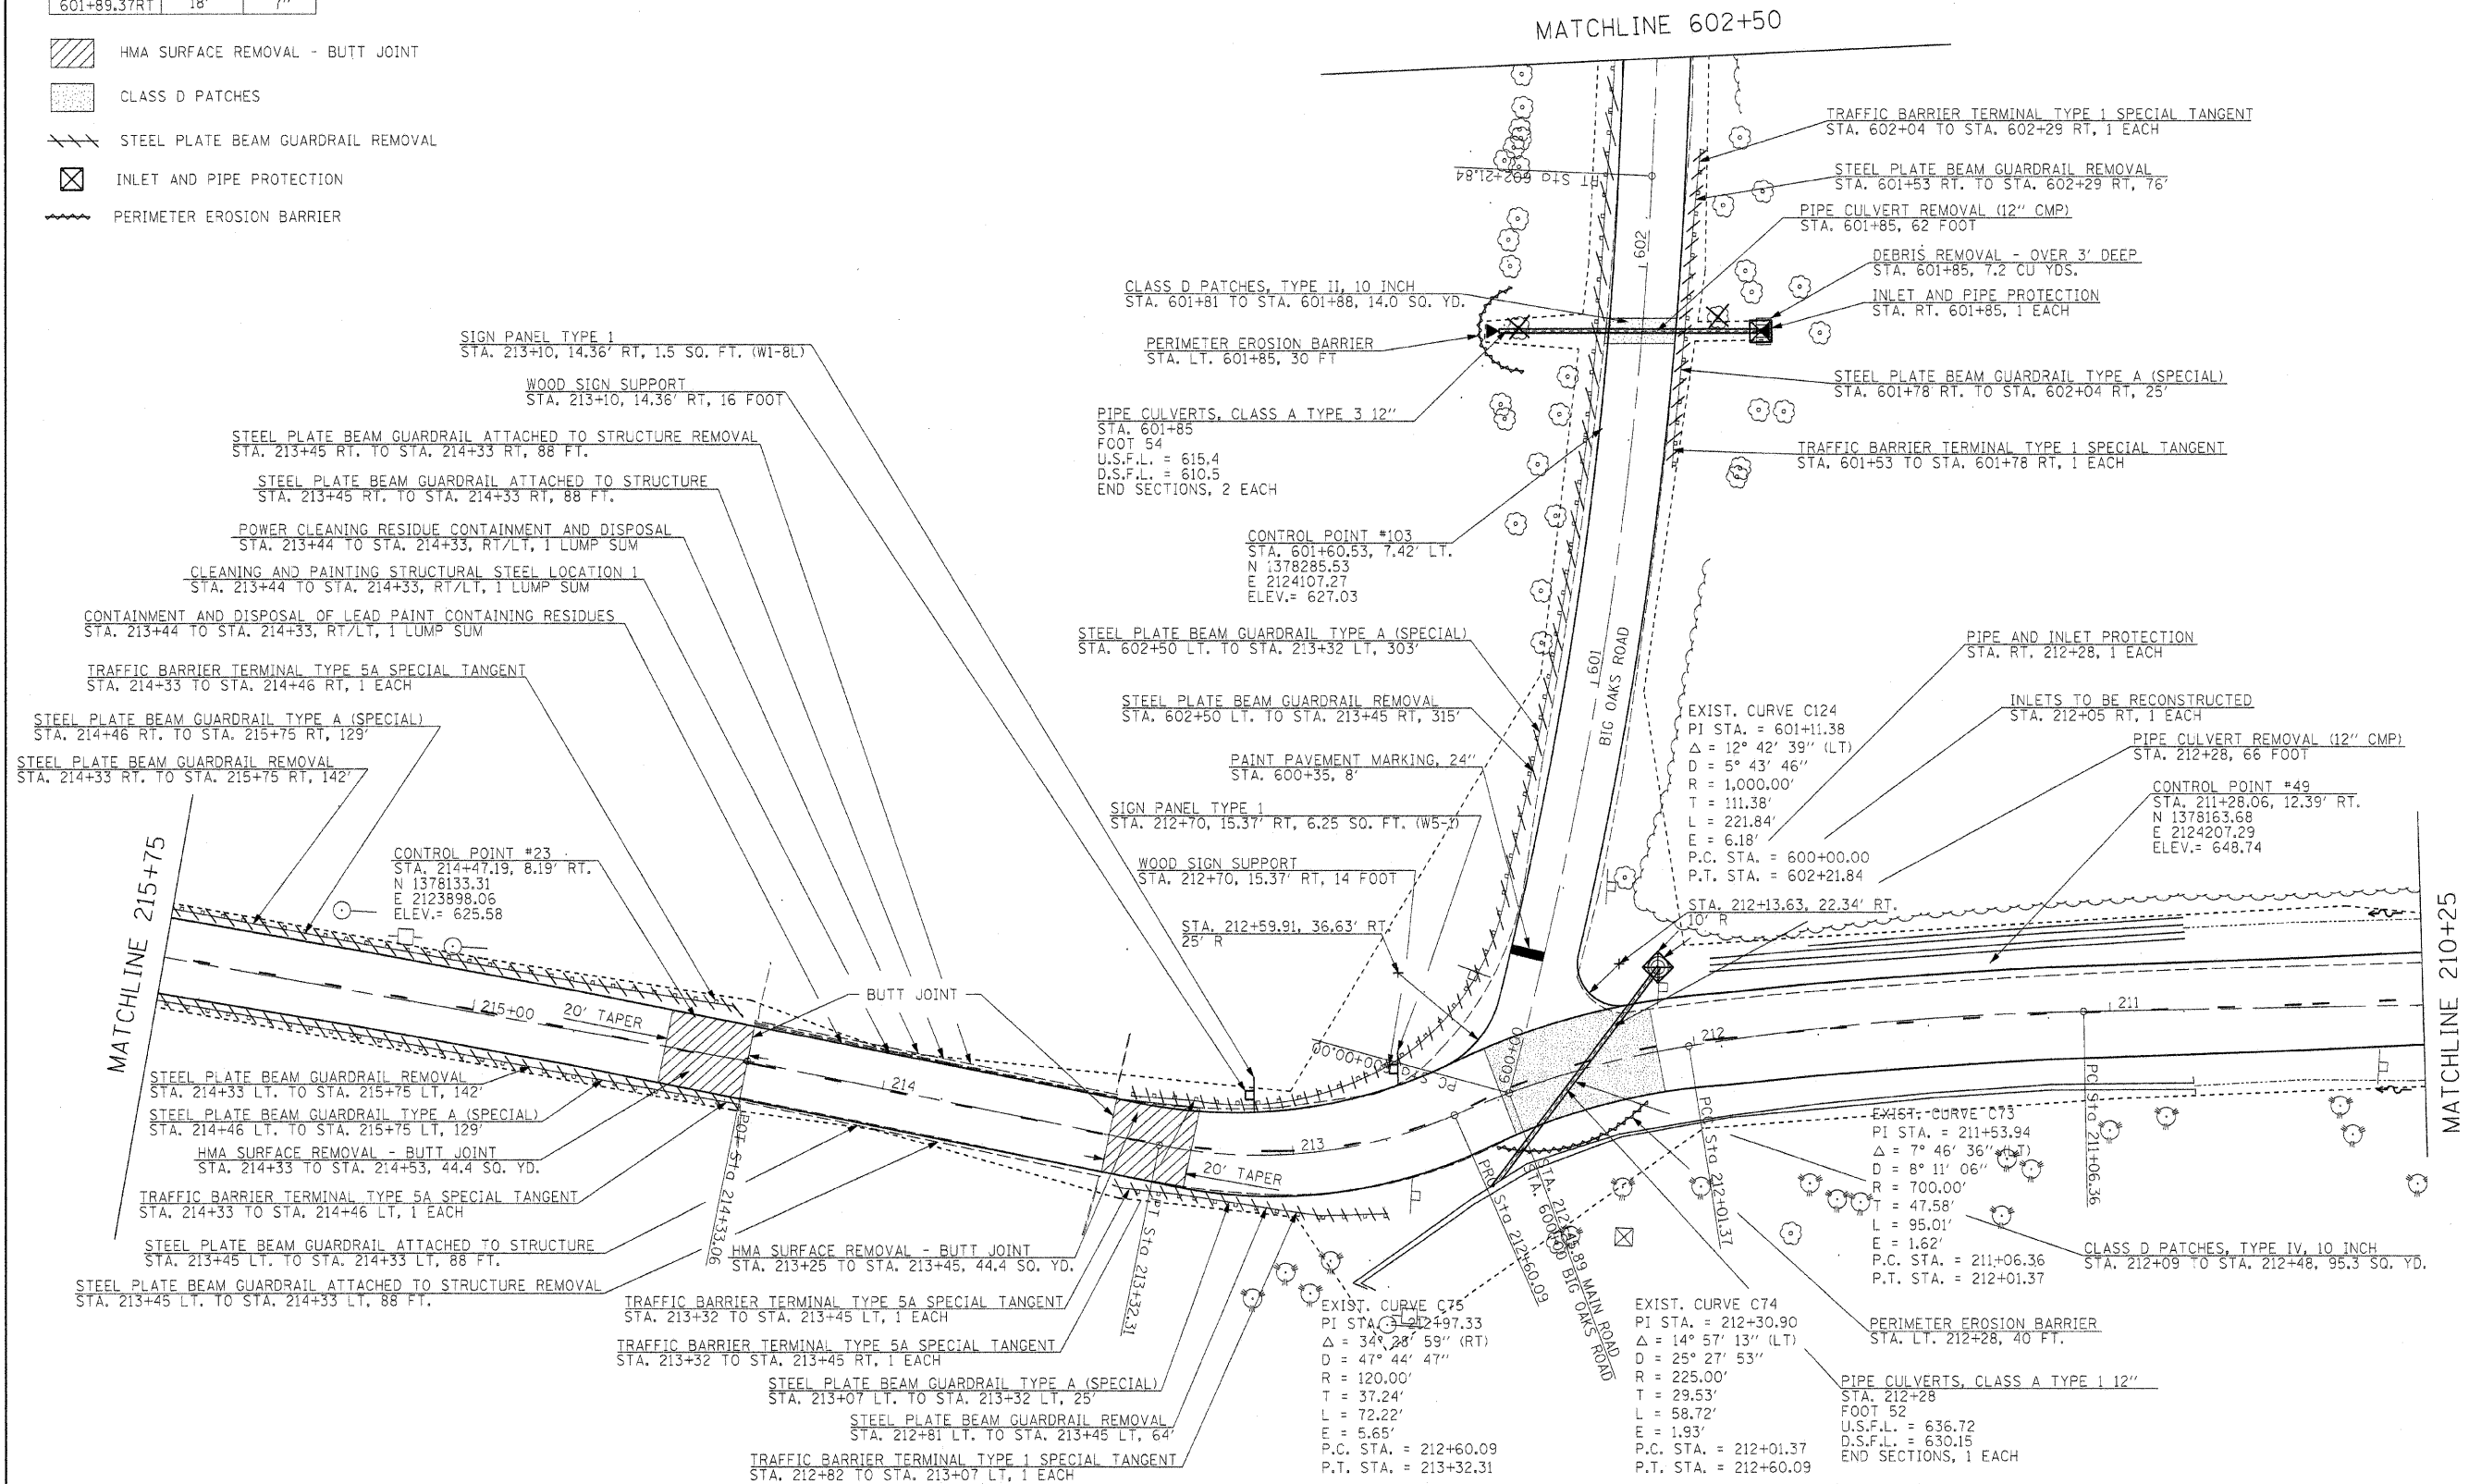

FILE NAME =	USER NAME = #USER#	DESIGNED - R.H.D.	REVISED -	<b>STATE OF ILLINOIS</b> <b>DEPARTMENT OF TRANSPORTATION</b>	<b>ARGYLE LAKE STATE PARK</b> <b>MAIN ROAD</b>	F.A. RTE.	SECTION	COUNTY	TOTAL SHEETS	SHEET NO.
#FILE#		DRAWN - J.T.T.	REVISED -			ARGYLE LAKE STATE PARK	MCDONOUGH	162	56	
		CHECKED - T.T.P.	REVISED -			CONTRACT NO. 46158				
		DATE - 12/09/10	REVISED -			FED. ROAD DIST. NO. ILLINOIS FED. AID PROJECT				
						SCALE: 1" = 20'		SHEET NO. 56 OF 162 SHEETS		STA. 210+25 TO STA. 215+75