


PLAN	SUBMITTED	BY	DATE
NOTE BOOK NO.	PLOTTED		
CADD FILE NAME	GRADES CHECKED		
	STRUCTURE NOTATIONS CHECKED		

PROFILE	SUBMITTED	BY	DATE
NOTE BOOK NO.	PLOTTED		
STRUCTURE NOTATIONS CHECKED	GRADES CHECKED		

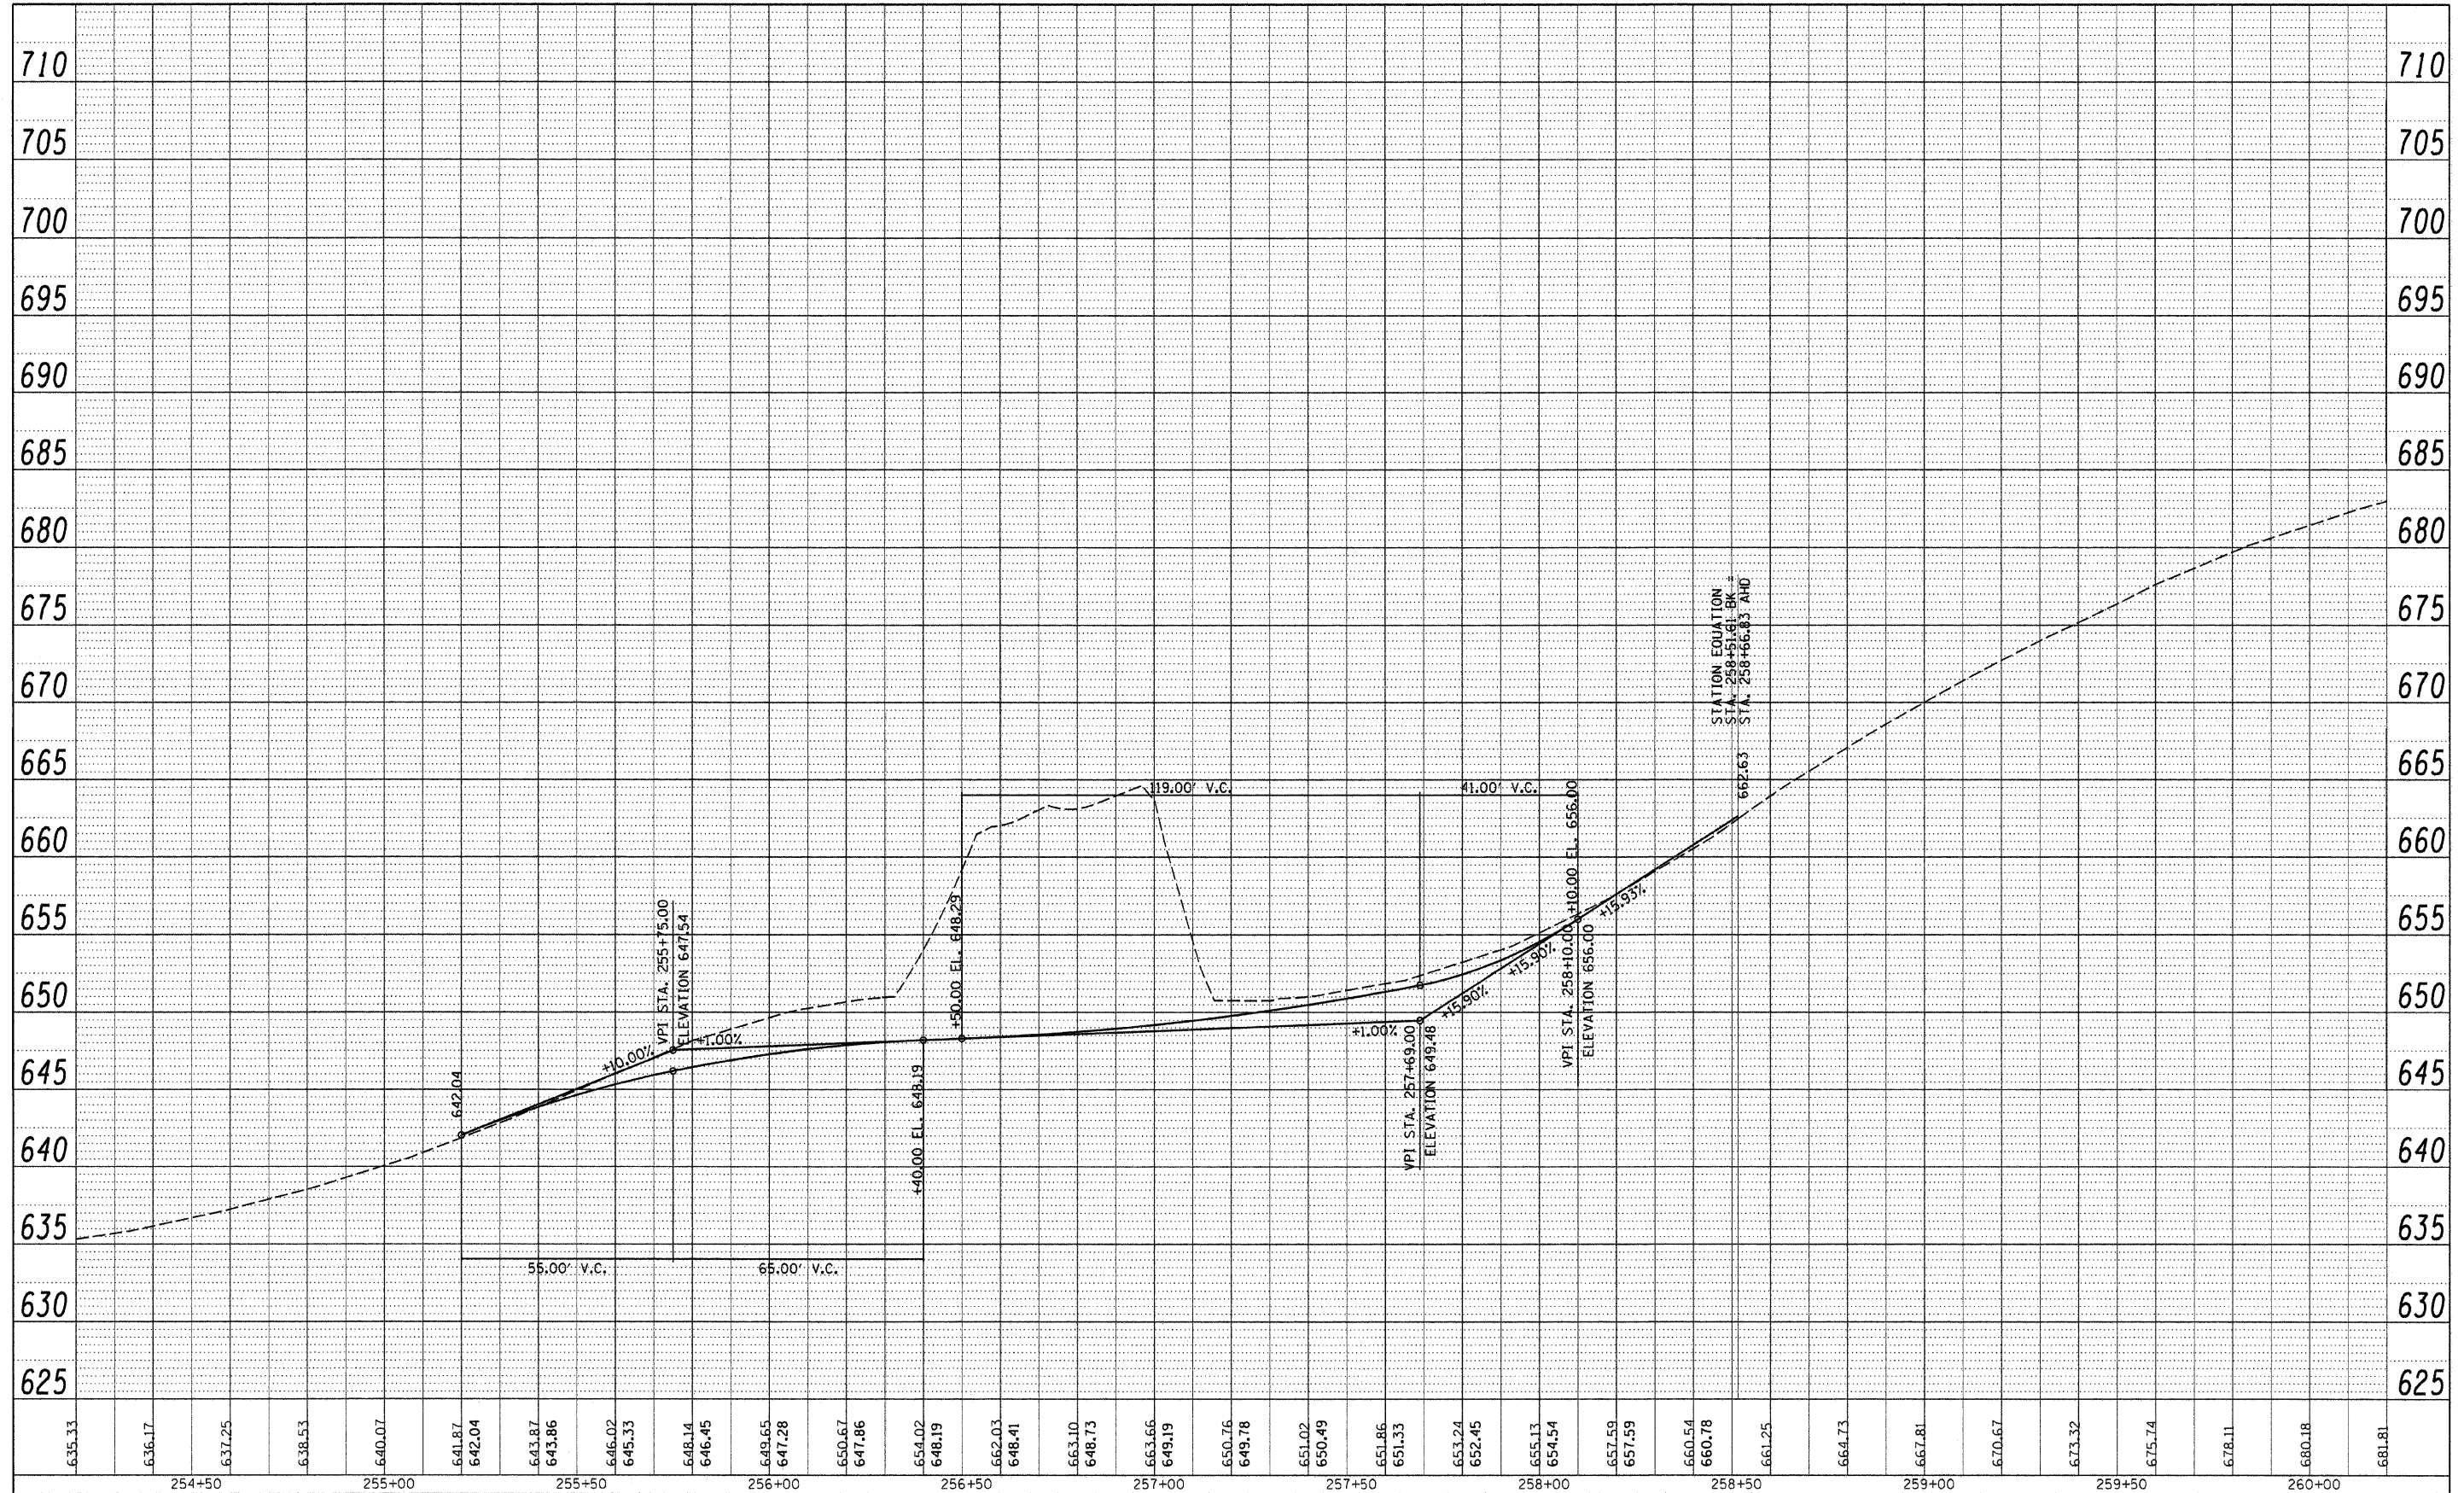

FILE NAME =	USER NAME = #USER#	DESIGNED - R.H.D.	REVISED -	STATE OF ILLINOIS DEPARTMENT OF TRANSPORTATION	ARGYLE LAKE STATE PARK PROFILE OF STA. 255+00 TO STA. 258+00	F.A. RTE.	SECTION	COUNTY	TOTAL SHEETS	SHEET NO.
#FILE#	PLLOT SCALE = #SCALE#	DRAWN - J.T.T.	REVISED -			ARGYLE LAKE STATE PARK	MCDONOUGH	162	65	
	PLLOT DATE = #DATE#	CHECKED - T.T.P.	REVISED -			CONTRACT NO. 46158				
		DATE - 12/09/10	REVISED -			ILLINOIS FED. AID PROJECT				
					SCALE: 1" = 20'	SHEET NO. 65 OF 162 SHEETS	STA. 255+00 TO STA. 258+00			