


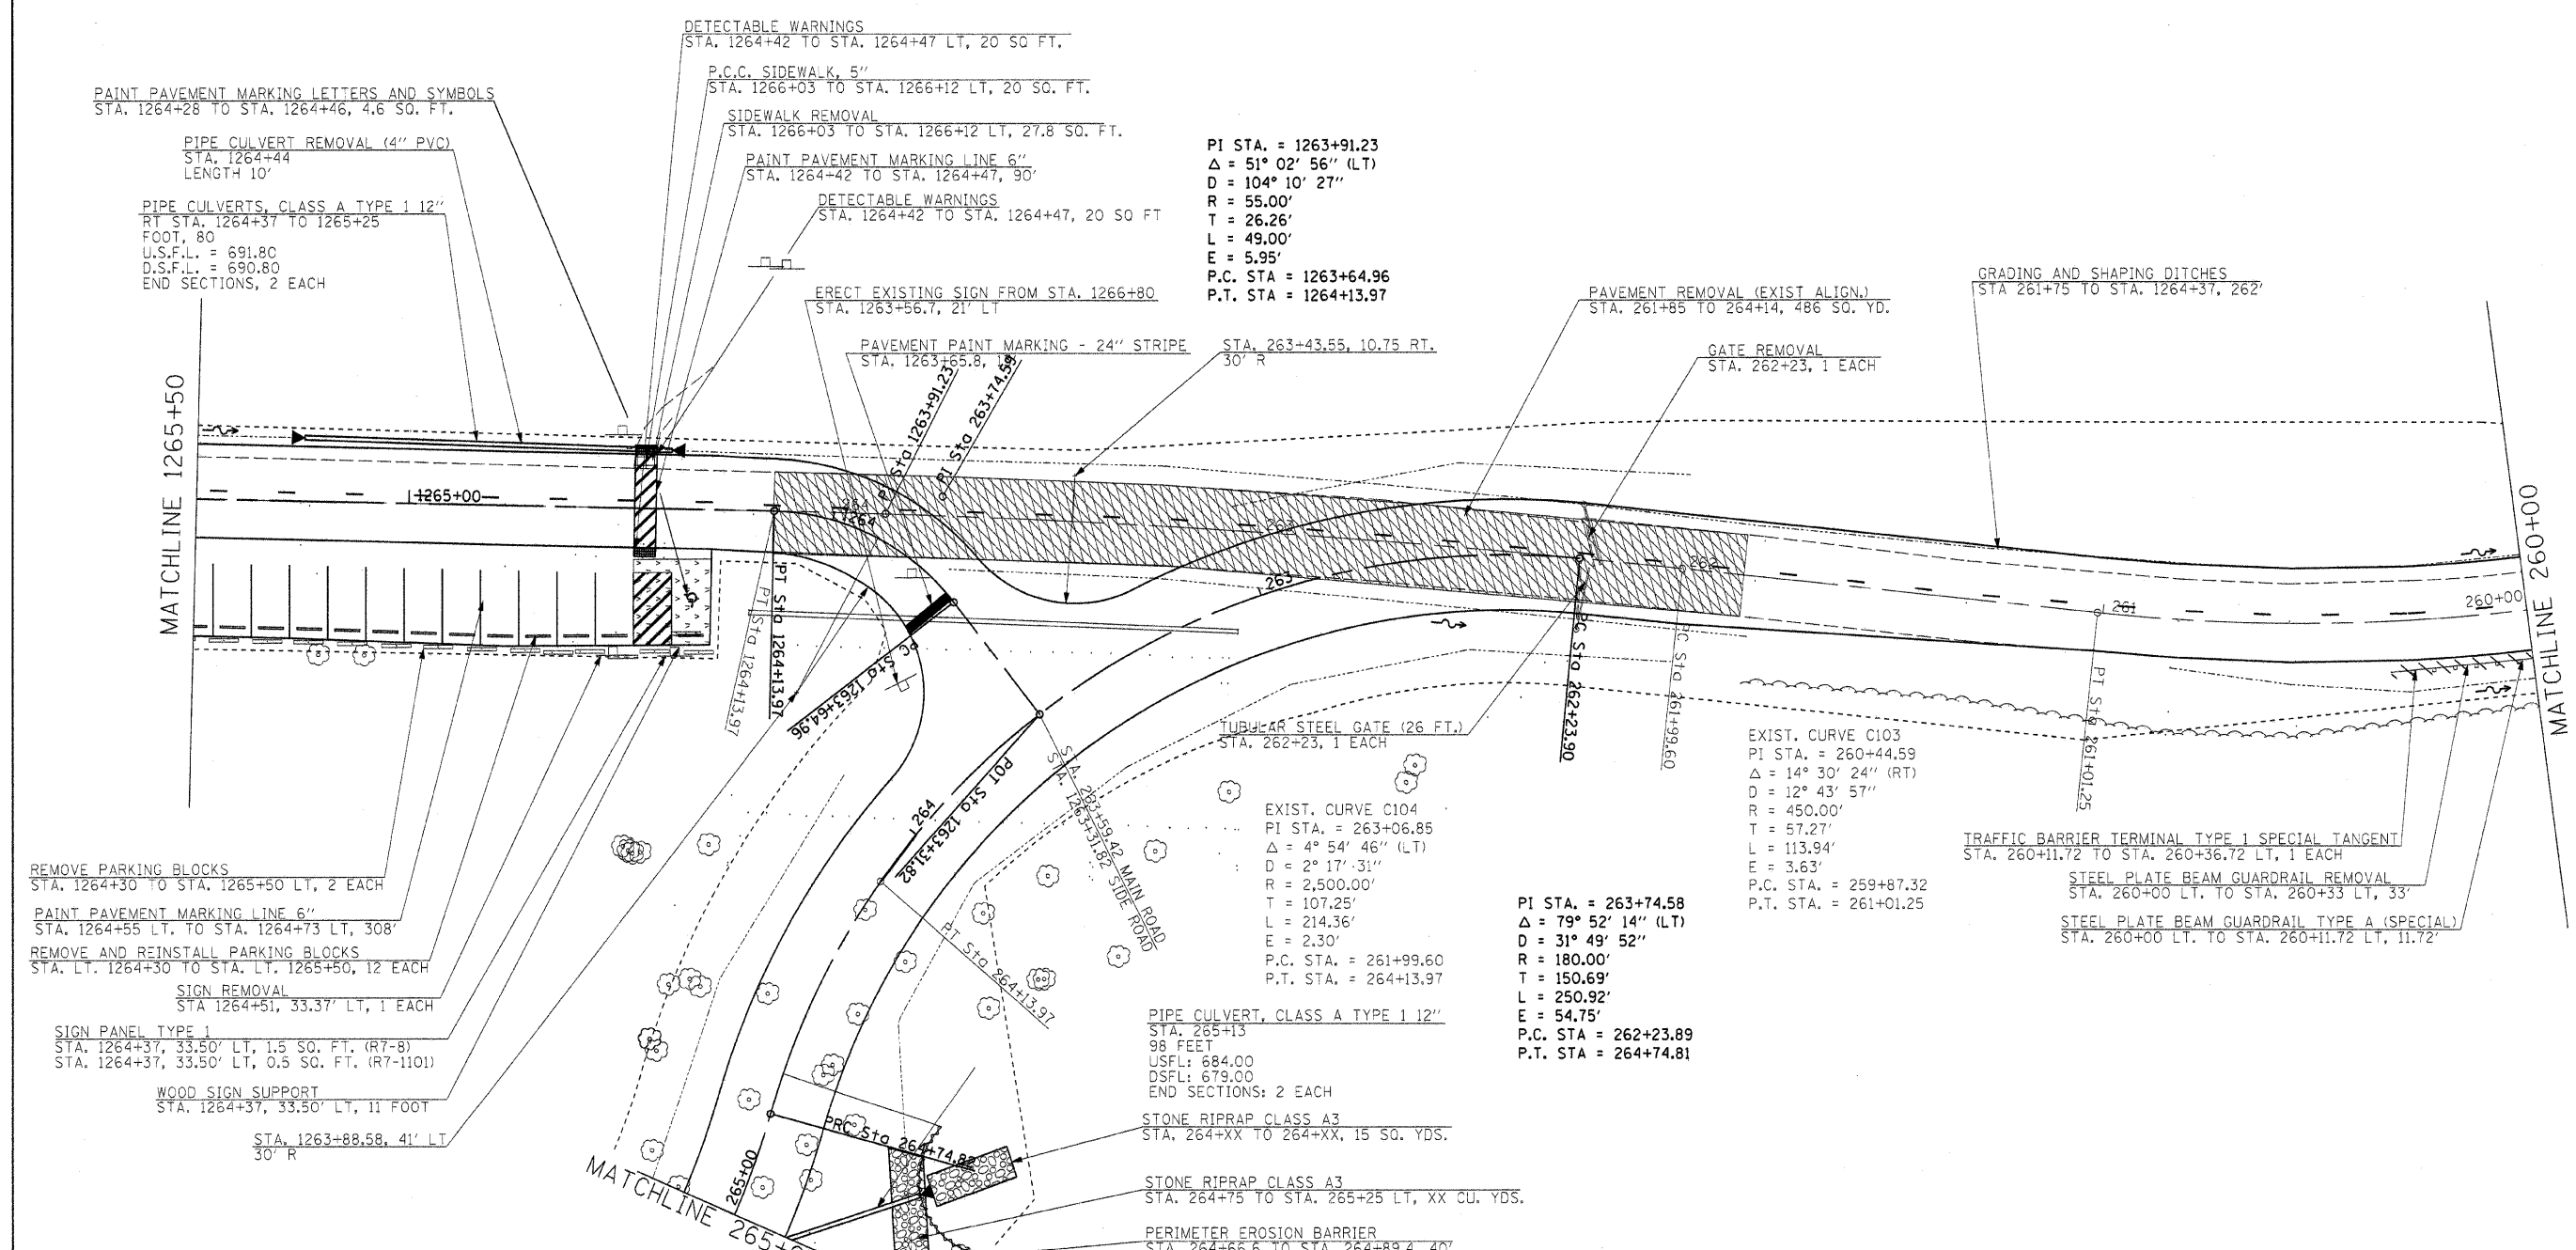

- GATE REMOVAL
- PROPOSED GATE
- STEEL PLATE BEAM GUARDRAIL REMOVAL
- REMOVE AND REPLACE PAVEMENT AND SIDEWALK
- SURFACE REMOVAL 2" - SPECIAL

TREE REMOVAL		
STA.	OFFSET	SIZE
STA. 264+21	LT	1' 16"
STA. 264+27	LT	15' 15"
STA. 264+44	LT	11' 7"
STA. 264+49	RT	10' 32"
STA. 264+53	RT	29' 6"
STA. 264+54	RT	26' 5"
STA. 264+56	RT	33' 6"
STA. 264+59	LT	10' 12"
STA. 264+62	LT	9' 6"
STA. 264+67	RT	32' 10"
STA. 264+67	RT	32' 9"
STA. 264+69	RT	32' 12"
STA. 264+69	RT	30' 12"
STA. 264+72	LT	20' 11"
STA. 264+73	RT	6' 6"
STA. 264+80	LT	10' 11"
STA. 264+80	LT	14' 10"
STA. 264+90	LT	53' 9"
STA. 264+92	LT	4' 18"
STA. 264+93	RT	24' 10"
STA. 264+99	LT	38' 7"



FILE NAME = #FILEL*	USER NAME = #USER*	DESIGNED - R.H.D.	REVISED -	STATE OF ILLINOIS DEPARTMENT OF TRANSPORTATION	ARGYLE LAKE STATE PARK MAIN ROAD			F.A. RTE.	SECTION	COUNTY	TOTAL SHEETS	SHEET NO.
		DRAWN - J.T.T.	REVISED -		SCALE: 1" = 20'	SHEET NO. 66 OF 162 SHEETS	STA. 260+00 TO STA. 265+50	ARGYLE LAKE STATE PARK	MCDONOUGH	162	66	
		CHECKED - T.T.P.	REVISED -		CONTRACT NO. 46158							
		DATE - 12/09/10	REVISED -		FED. ROAD DIST. NO. [ILLINOIS] FED. AID PROJECT							