


PLAN	DESIGNED	BY	DATE
NOTE BOOK	PLOTTED		
NO.	ALIGNMENT CHECKED		
	STRUCTURE NOTATIONS CHECKED		
	CADD FILE NAME		

PROFILE	DESIGNED	BY	DATE
NOTE BOOK	PLOTTED		
NO.	ALIGNMENT CHECKED		
	STRUCTURE NOTATIONS CHECKED		

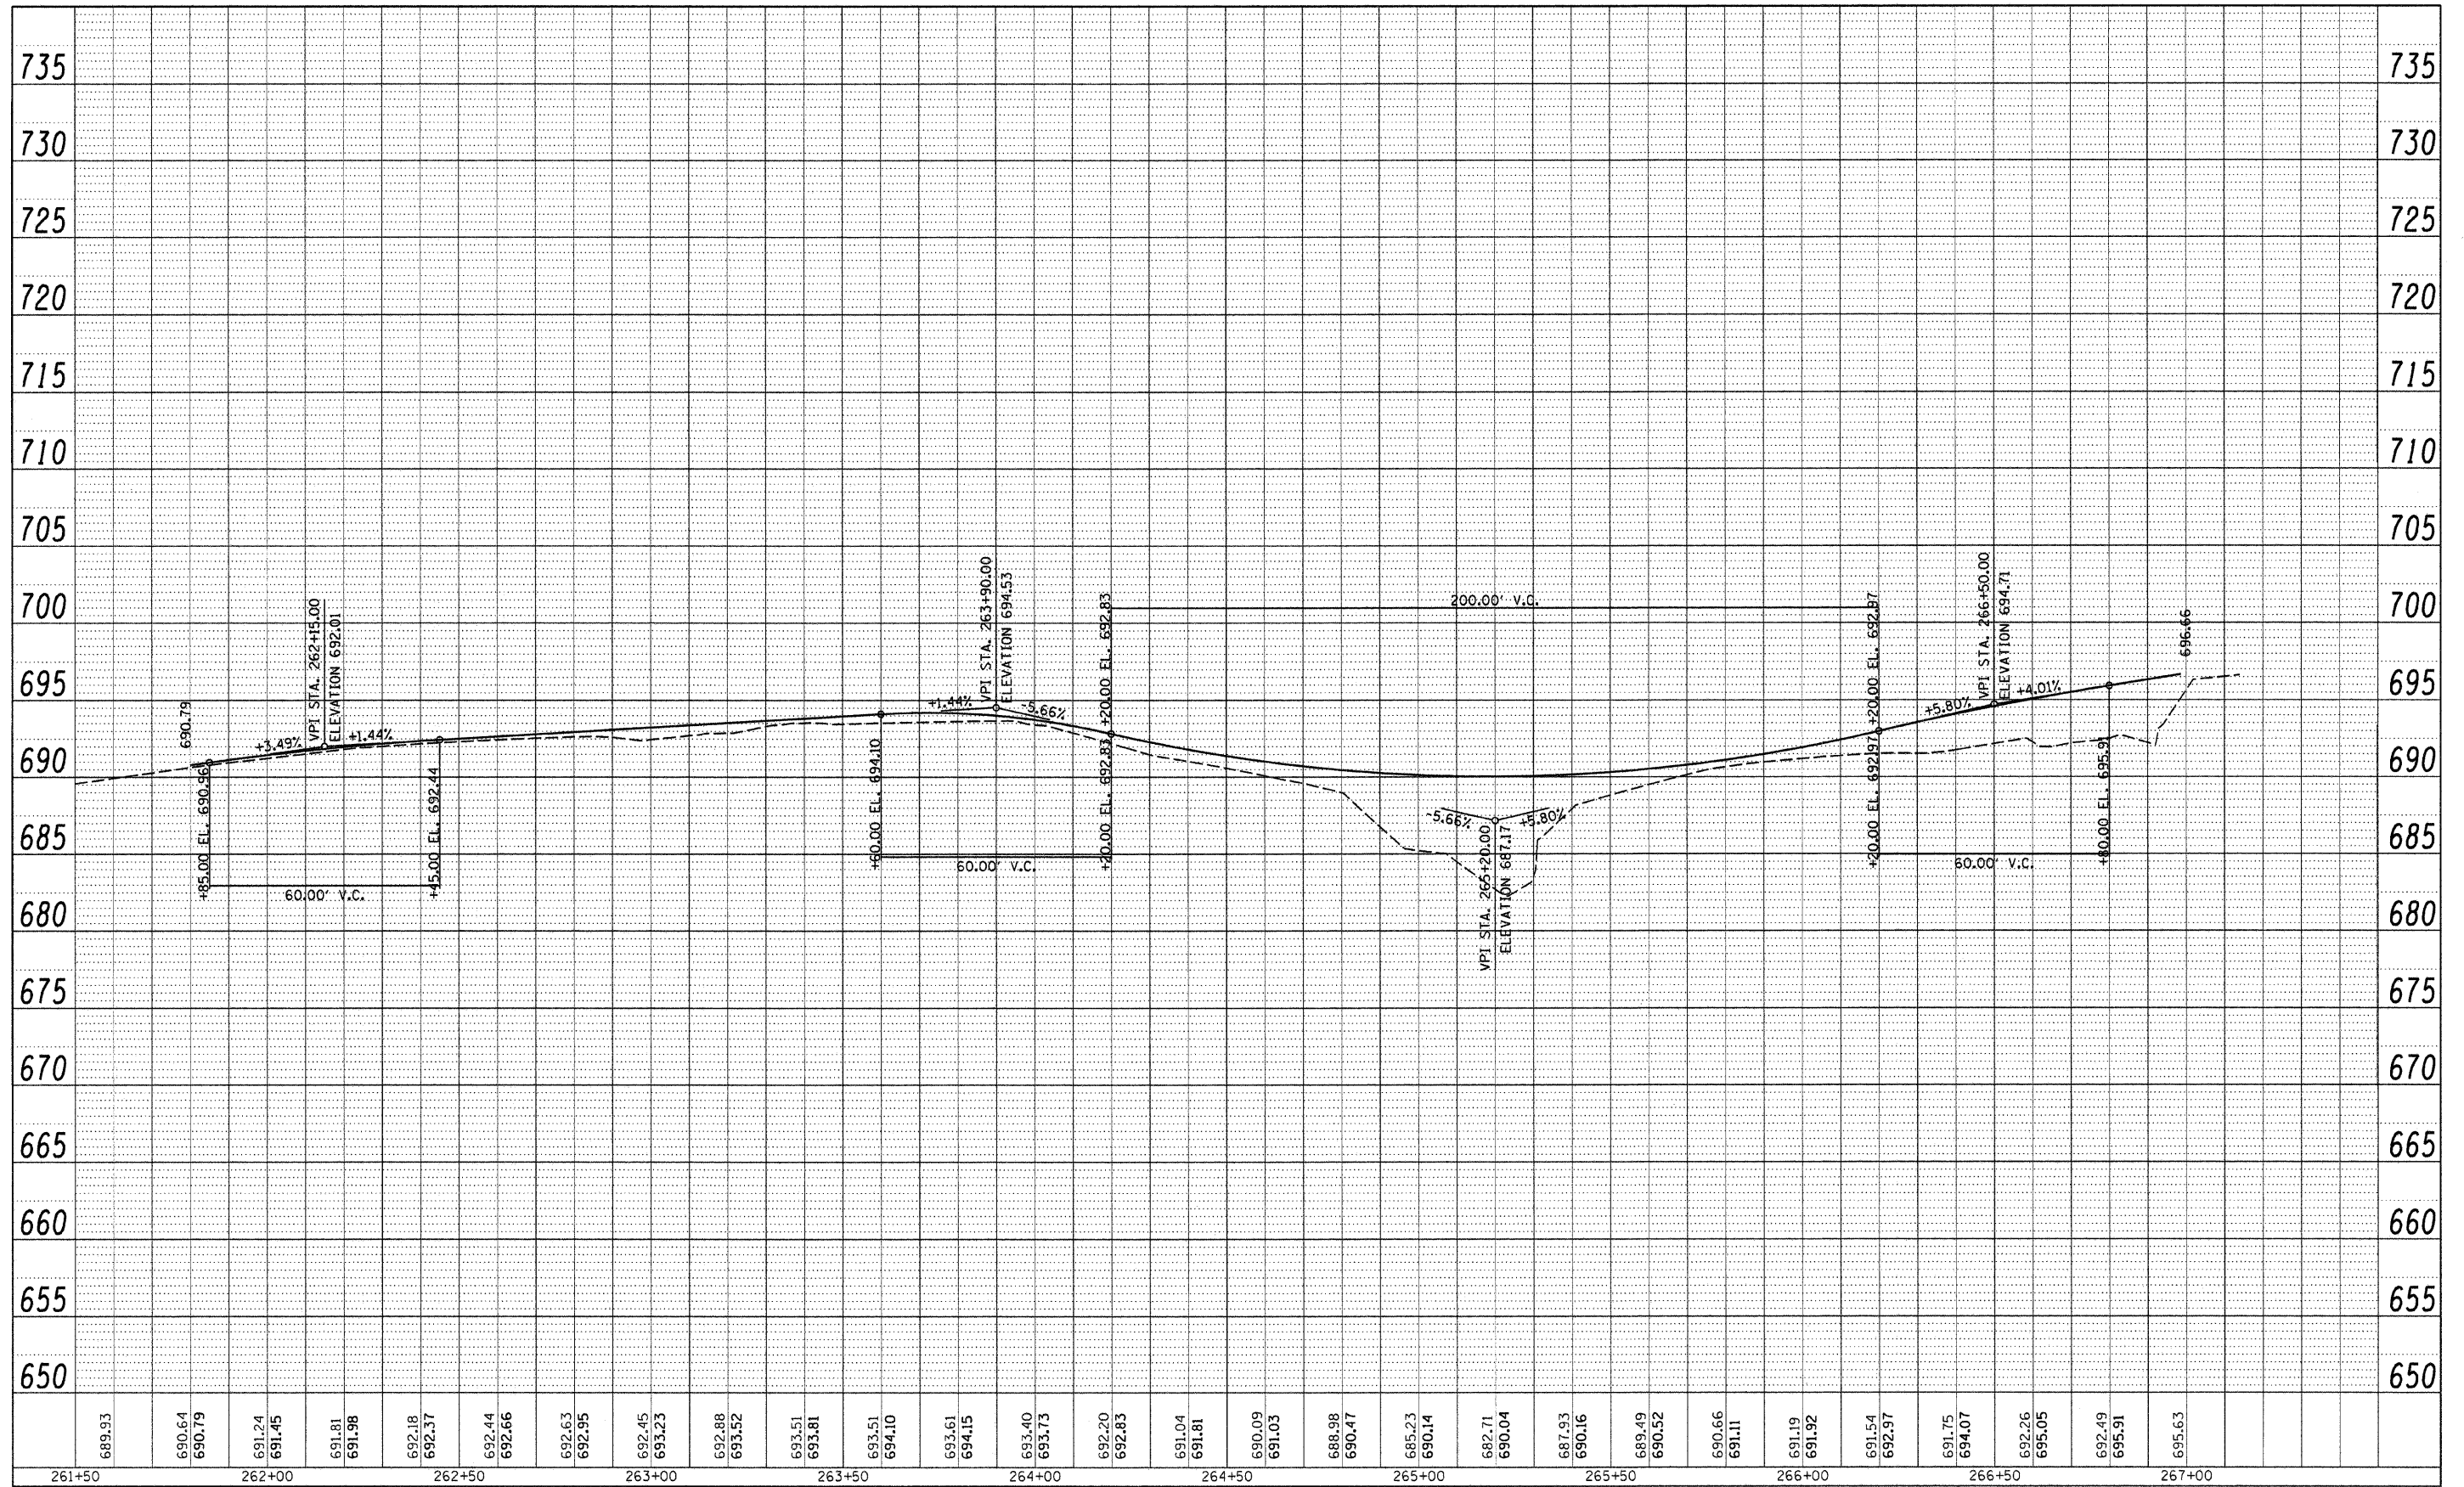

FILE NAME =	USER NAME = #USER#	DESIGNED - R.H.D.	REVISED -	STATE OF ILLINOIS DEPARTMENT OF TRANSPORTATION	ARGYLE LAKE STATE PARK PROFILE SHEET OF 262+00 TO 267+00			F.A. RTE.	SECTION	COUNTY	TOTAL SHEETS	SHEET NO.
#FILE#		DRAWN - J.T.T.	REVISED -		SCALE: 1" = 20'			ARGYLE LAKE STATE PARK	MCDONOUGH	162	67	
		CHECKED - T.T.P.	REVISED -		SHEET NO. 67 OF 162 SHEETS					CONTRACT NO. 46158		
		DATE - 12/09/10	REVISED -		STA. 262+00 TO STA. 267+00			ILLINOIS FED. AID PROJECT				