
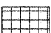







-  DEBRIS REMOVAL
-  REMOVE AND REPLACE SIDEWALK
-  INLET AND PIPE PROTECTION
-  PERIMETER EROSION BARRIER

TREE REMOVAL		
STA.	OFFSET	SIZE
321+79.54 LT	28'	14"
321+81.47 RT	11'	12"

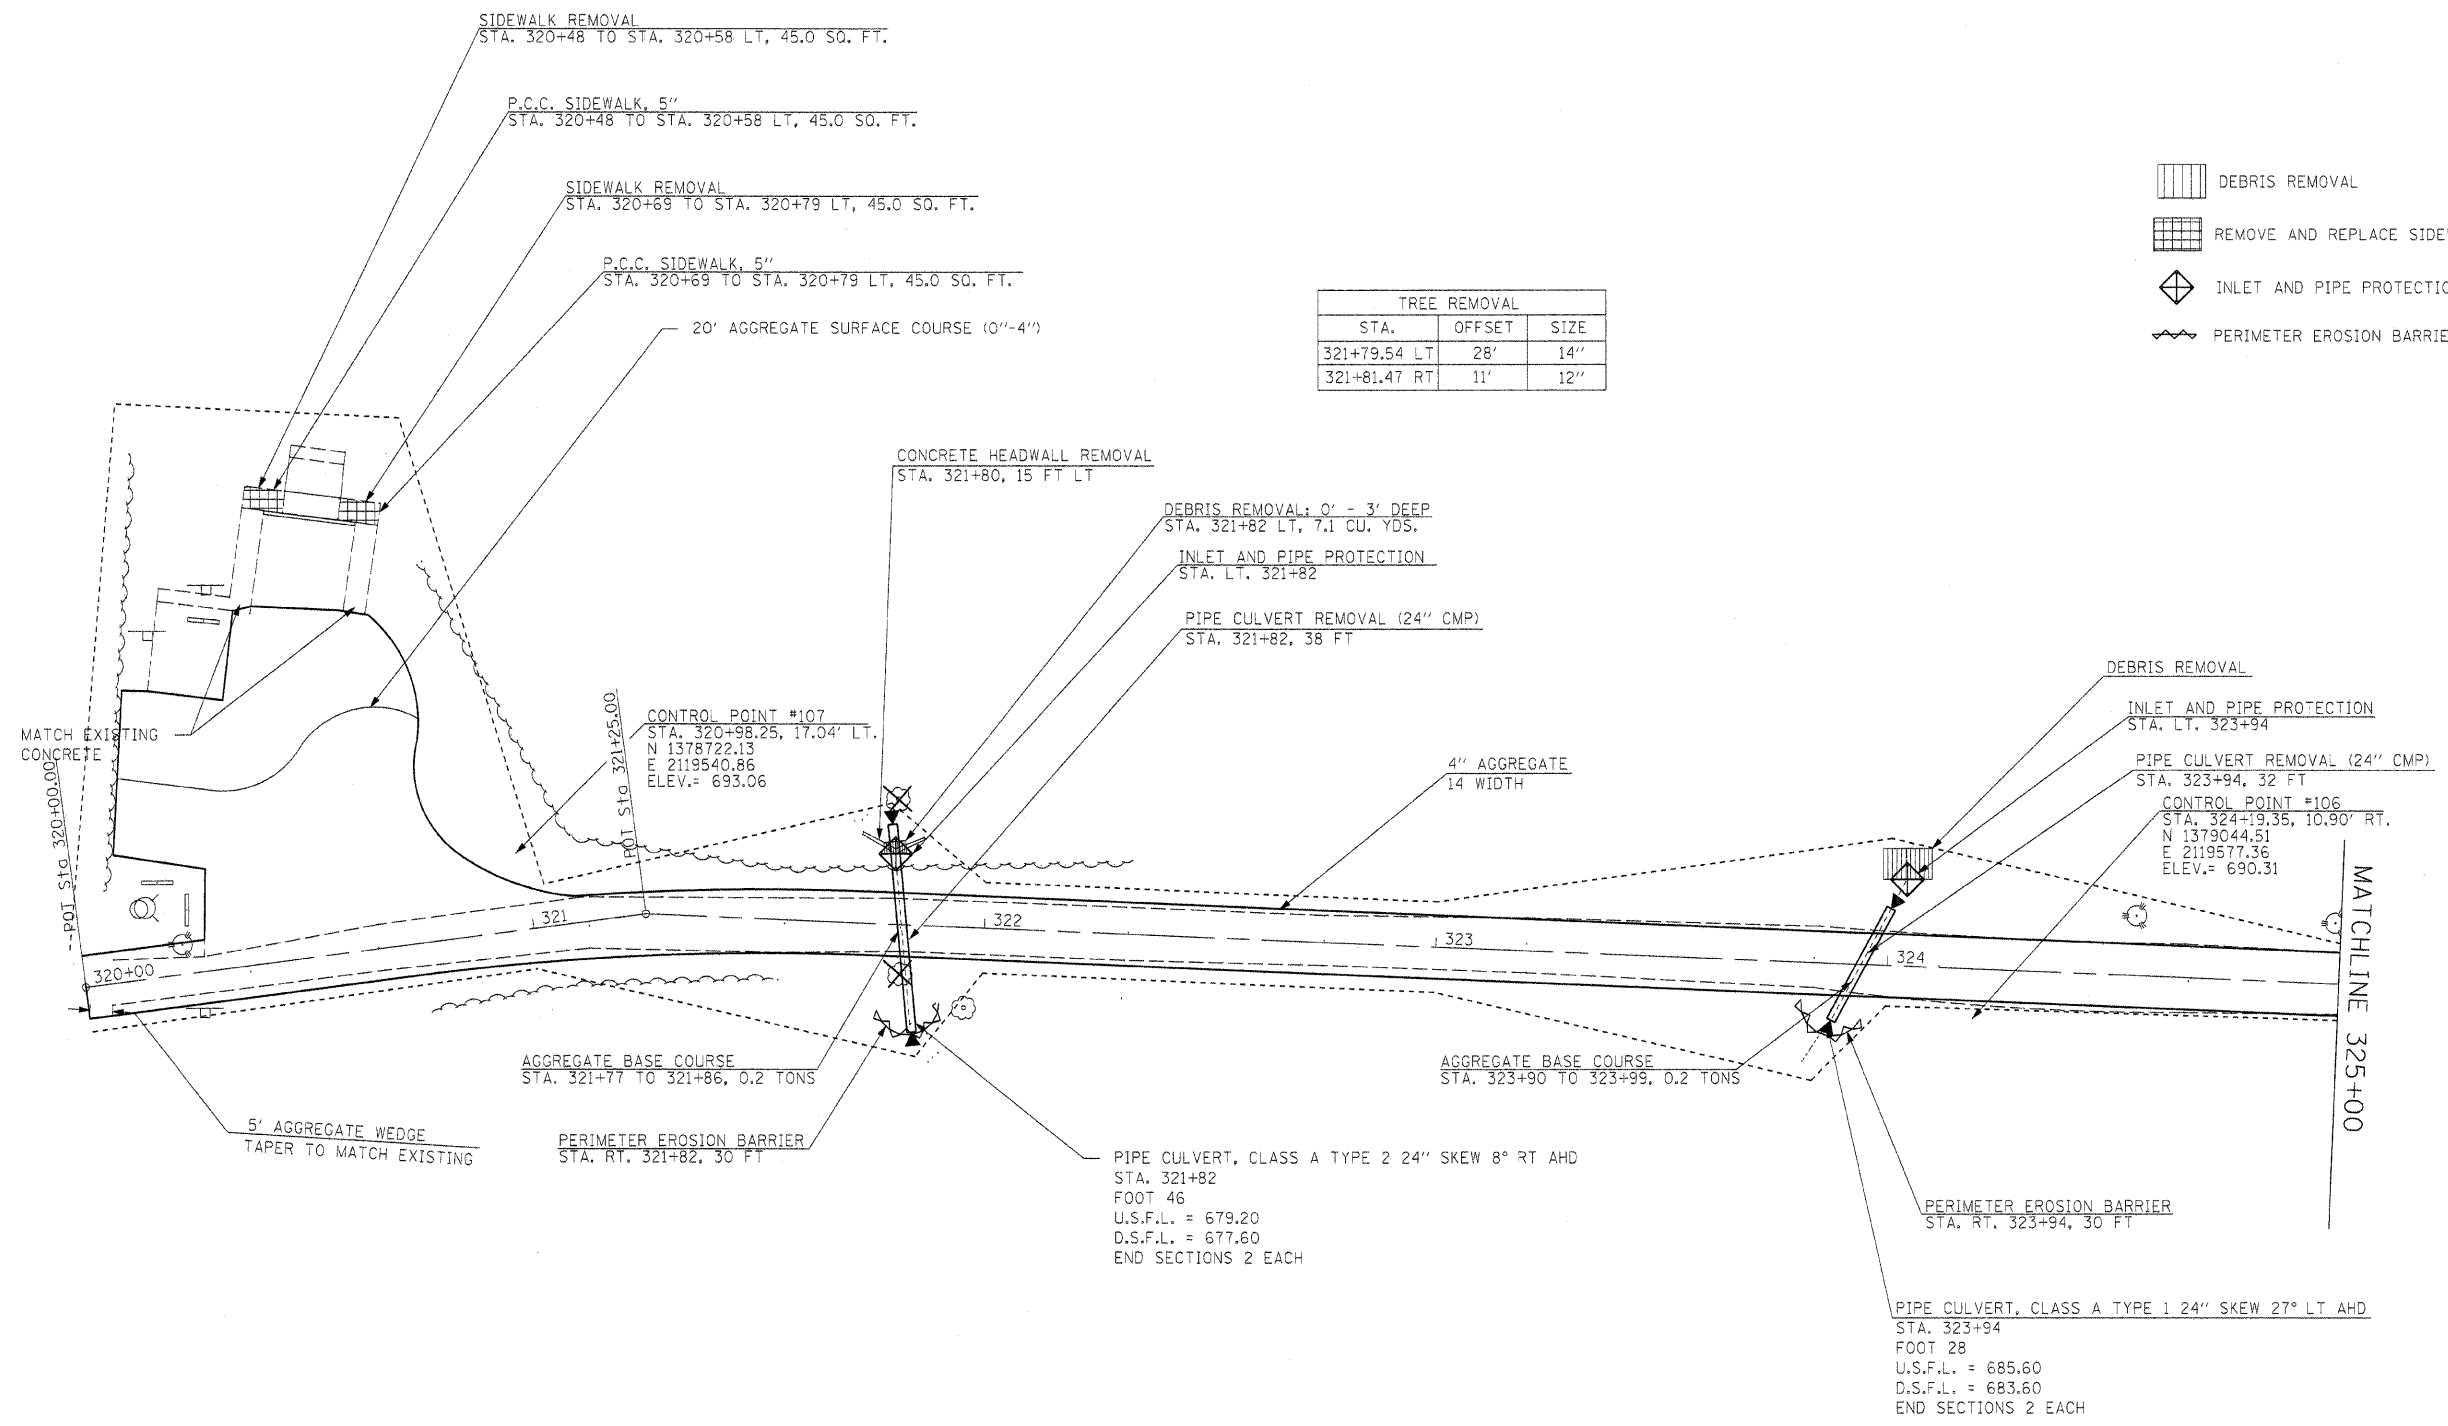

FILE NAME = #FILEL#	USER NAME = #USER#	DESIGNED - R.H.D.	REVISED -	STATE OF ILLINOIS DEPARTMENT OF TRANSPORTATION	ARGYLE LAKE STATE PARK SIDE ROAD		F.A. RTE.	SECTION	COUNTY	TOTAL SHEETS	SHEET NO.
		DRAWN - J.T.T.	REVISED -		SCALE: 1" = 20'	SHEET NO. 70 OF 162 SHEETS	STA. 320+00 TO STA. 325+00	ARGYLE LAKE STATE PARK	MCDONOUGH	162	70
		CHECKED - T.T.P.	REVISED -					CONTRACT NO. 46158			
		DATE - 12/09/10	REVISED -					FED. ROAD DIST. NO.	ILLINOIS FED. AID PROJECT		