




- EXCAVATION - (SPECIAL)
- SCARIFY EXISTING SURFACE
- REMOVE AND REPLACE SIDEWALK
- PROPOSED GUARD POST
- PROPOSED SIGN

GUARD POSTS		
STA.	OFFSET	EACH
335+16.57	13	1
337+80.72	41	1
337+84.01	41	1
337+87.31	41	1

PROPOSED SIGN PANEL TYPE 1	WOOD SUPPORT (FOOT)
STA. 334+02, 25.00' RT, 3 SQ. FT. (R6-1R)	14
STA. 334+09, 24.20' LT, 1.5 SQ. FT. (R7-8)	14
STA. 334+09, 24.20' LT, 0.5 SQ. FT. (R7-1101)	14
STA. 334+25, 23.97' LT, 1.5 SQ. FT. (R7-8)	14
STA. 334+25, 23.97' LT, 0.5 SQ. FT. (R7-1101)	14
STA. 334+43, 7.54' LT, 6.25 SQ. FT. (R5-1)	14
STA. 334+43, 12.95' RT, 6.25 SQ. FT. (R5-1)	14

LOCATION	EXCAVATION SPECIAL (CU YD)
PARKING LOT	
STA. 333+94 TO STA. 334+32	19.4
STA. 338+11 TO STA. 338+36	4.3
STA. 338+19 TO STA. 338+33	1.2

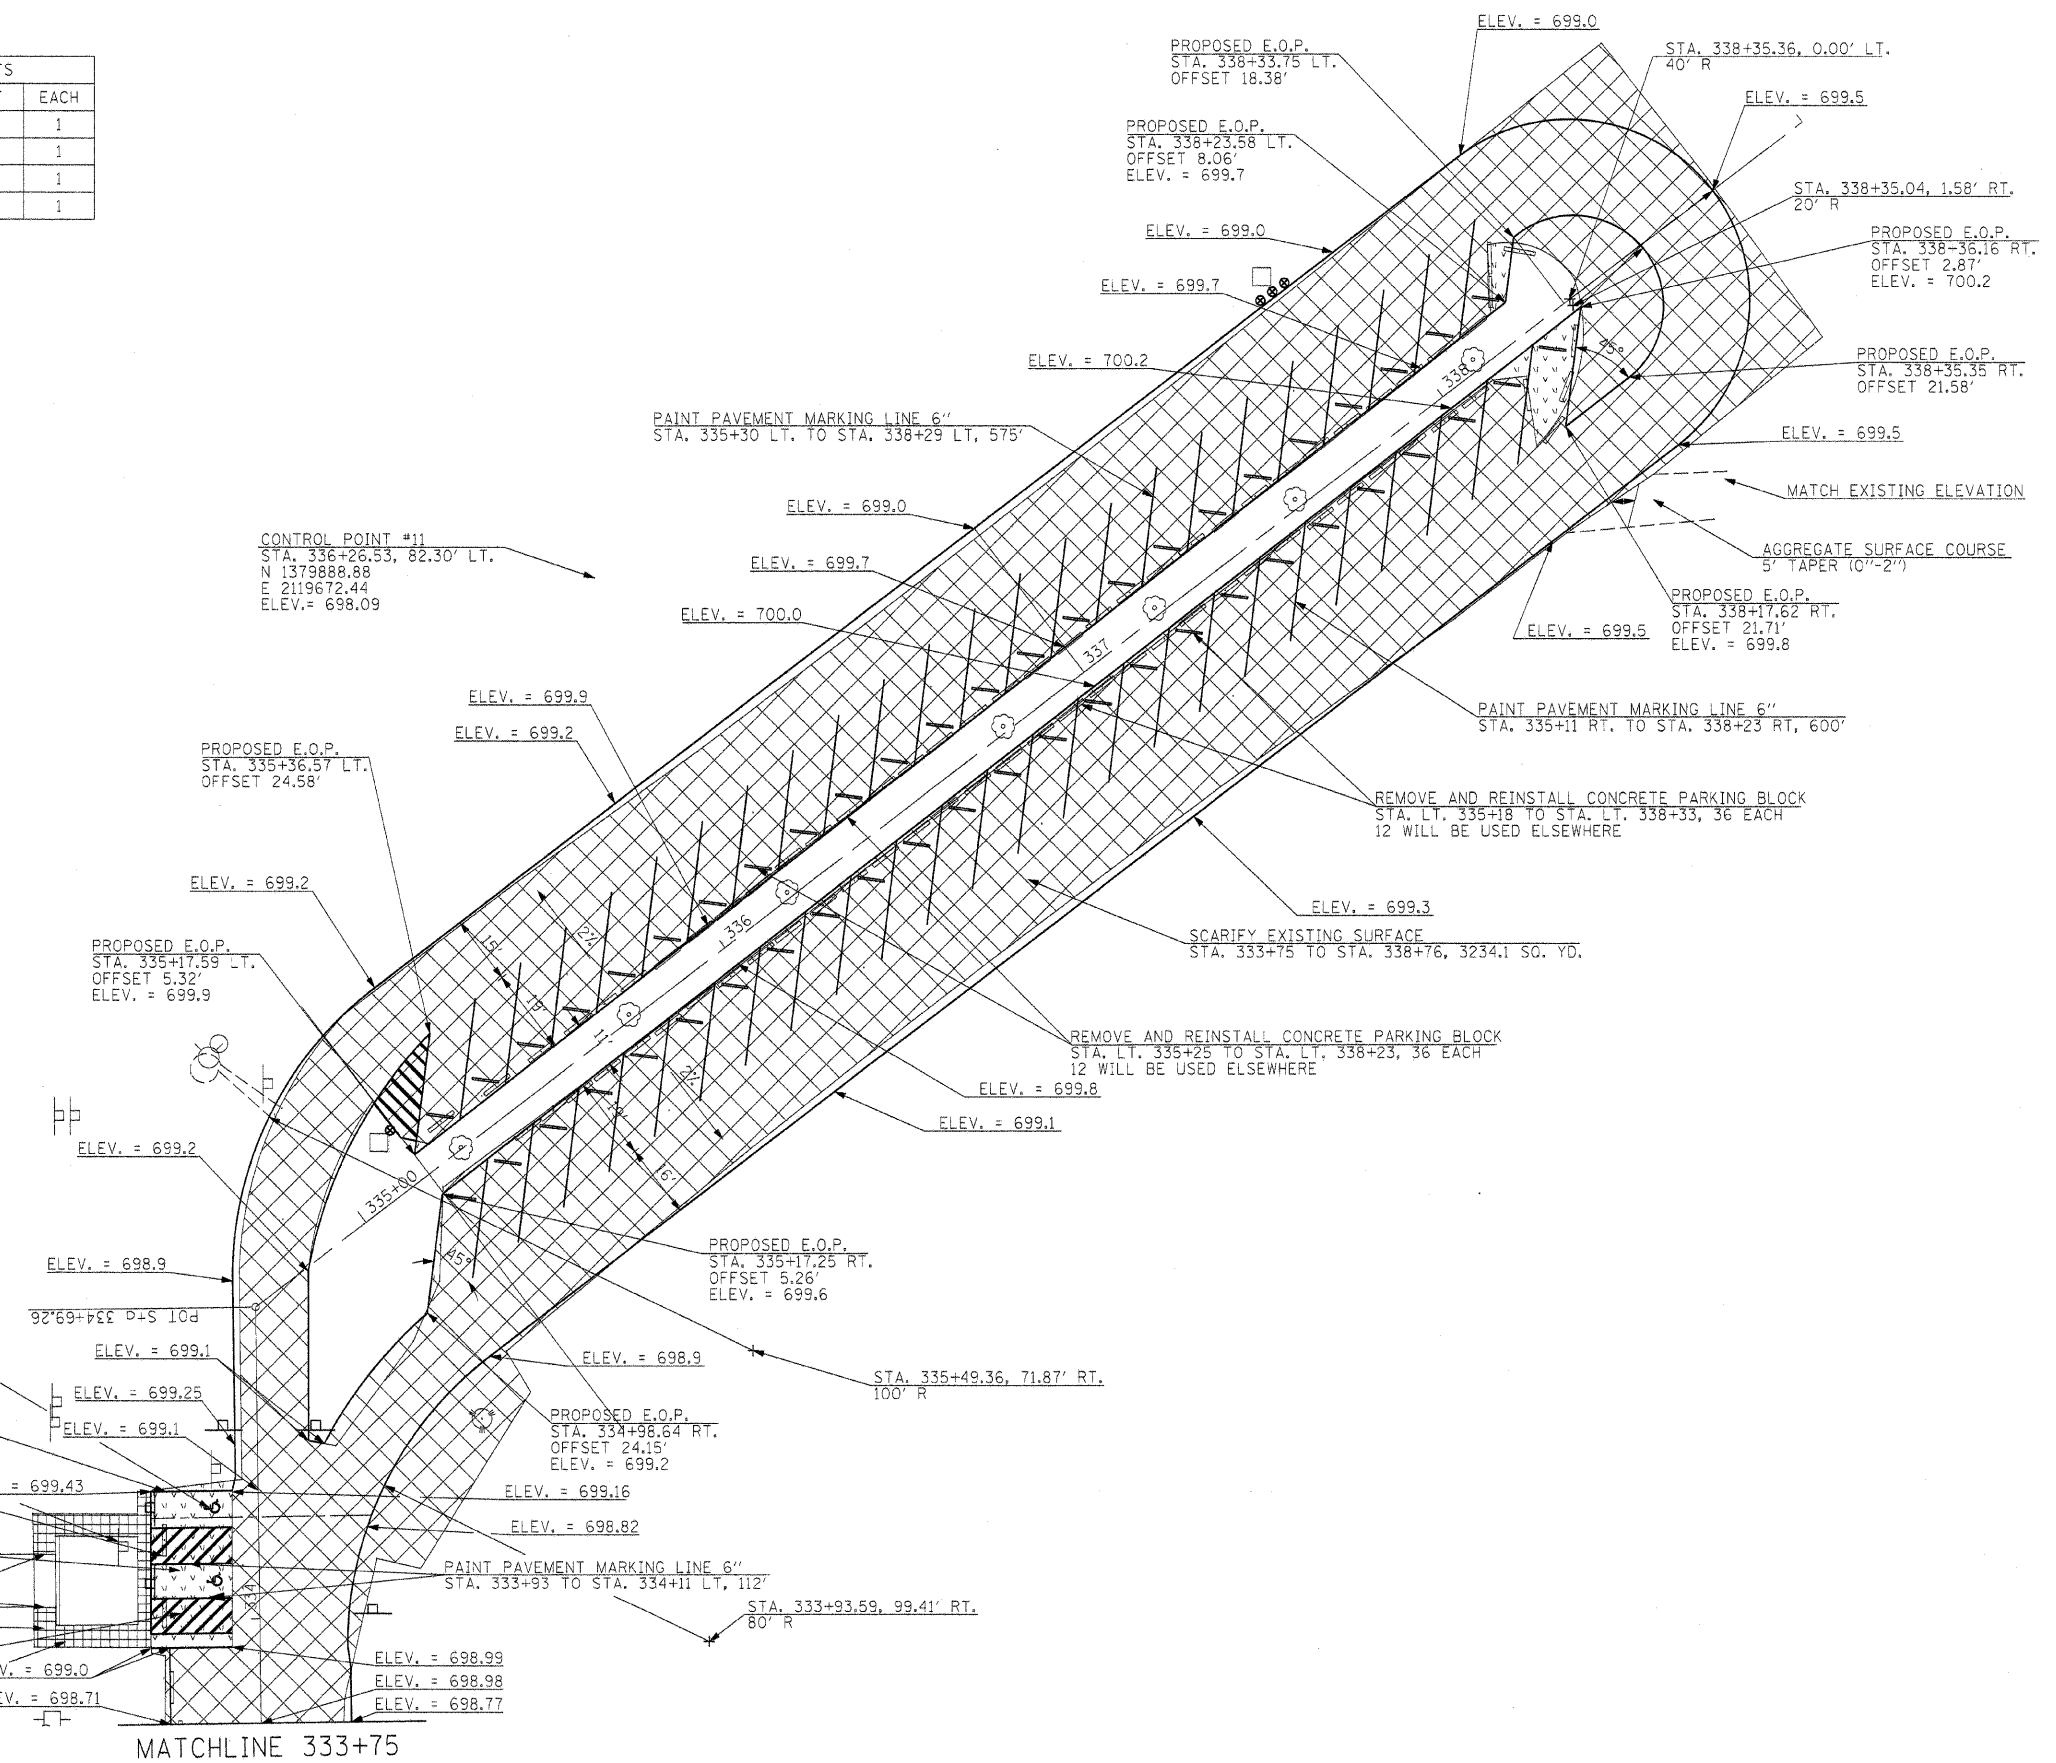

- PAINT PAVEMENT MARKING LETTERS AND SYMBOLS  
STA. 334+24 LT, 4.6 SQ. FT.  
STA. 334+07 LT, 4.6 SQ. FT.
- PAINT PAVEMENT MARKING LINE 6"  
STA. 333+97 TO STA. 334+29 LT, 126'
- SIGN REMOVAL  
STA. 334+17, 30.02' LT, 1 EACH
- REMOVE AND REINSTALL PARKING BLOCKS  
STA. 333+94 TO STA. 334+16, 3 EACH  
1 TO BE USED ELSEWHERE
- 4" TYPE B SUB BASE GRANULAR MATERIAL  
STA. 333+94 TO STA. 334+32, 70 SQ. YD.
- MATCH EXISTING ELEVATIONS
- P.C.C. SIDEWALK, 5"  
STA. 333+94 TO STA. 334+29 LT, 375.0 SQ. FT.
- PORTLAND CEMENT CONCRETE PAVEMENT 6" (ADA PARKING STALLS)  
STA. 333+94 TO STA. 334+32 LT, 70 SQ. YD.
- SIDEWALK REMOVAL  
STA. 333+94 TO STA. 334+29 LT, 375.0 SQ. FT.

MATCHLINE 333+75

FILE NAME =	USER NAME = #USER#	DESIGNED - R.H.D.	REVISED -	<b>STATE OF ILLINOIS DEPARTMENT OF TRANSPORTATION</b>	<b>ARGYLE LAKE STATE PARK SIDE ROAD</b>	F.A. RTE.	SECTION	COUNTY	TOTAL SHEETS	SHEET NO.
#FILE#		DRAWN - J.T.T.	REVISED -			ARGYLE LAKE STATE PARK	MCDONOUGH	162	72	
		CHECKED - T.T.P.	REVISED -			CONTRACT NO. 46158				
		DATE - 12/09/10	REVISED -			SCALE: 1" = 20' SHEET NO. 72 OF 162 SHEETS STA. 333+75 TO STA. 339+00		FED. ROAD DIST. NO.	ILLINOIS FED. AID PROJECT	