


GUARD POSTS		
STA.	OFFSET	EACH
430+41	24.59	1
430+47	24.53	1
430+52	24.63	1
430+58	24.90	1
430+63	25.32	1
430+68	25.89	1

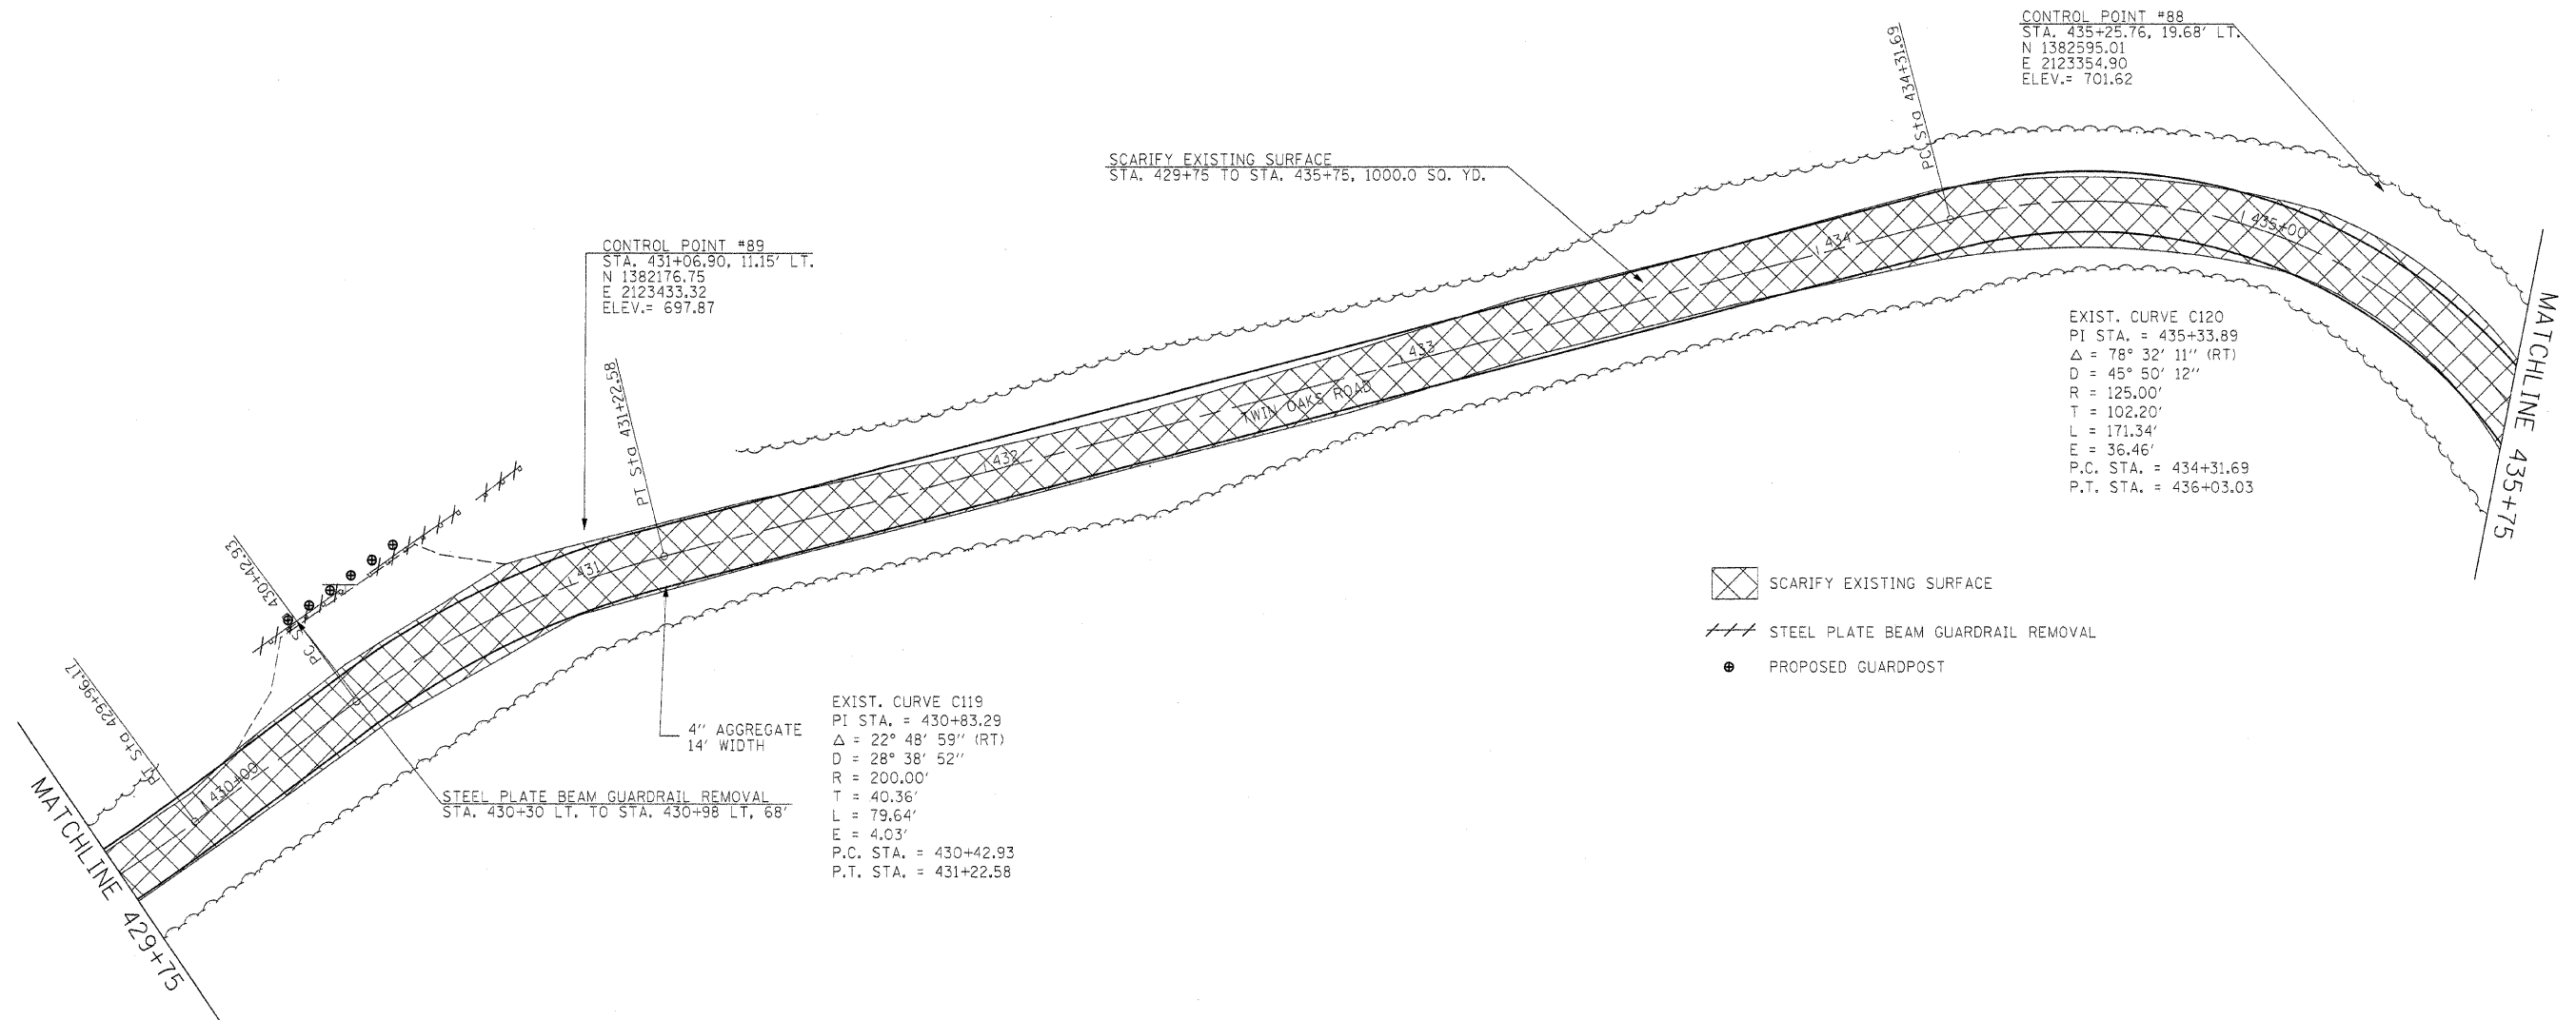

- SCARIFY EXISTING SURFACE
- STEEL PLATE BEAM GUARDRAIL REMOVAL
- PROPOSED GUARDPOST

FILE NAME = #FILEL\$	USER NAME = #USER\$	DESIGNED - R.H.D.	REVISED -	STATE OF ILLINOIS DEPARTMENT OF TRANSPORTATION	ARGYLE LAKE STATE PARK SIDE ROAD			F.A. RTE.	SECTION	COUNTY	TOTAL SHEETS	SHEET NO.
	PLOT SCALE = #SCALE\$	DRAWN - J.T.T.	REVISED -		SCALE: 1" = 20'	SHEET NO. 81 OF 162 SHEETS	STA. 429+75 TO STA. 435+75	ARGYLE LAKE STATE PARK	MCDONOUGH	162	81	
PLOT DATE = #DATE\$	CHECKED - T.T.P.	REVISED -	REVISED -				CONTRACT NO. 46158					
	DATE - 12/09/10	REVISED -	REVISED -				ILLINOIS FED. AID PROJECT					