


☒ SCARIFY EXISTING SURFACE

*SHEET 51 QUANTITIES
 SCARIFY = 32.4 SQ. YD.
 4" AGG. = 7.38 TONS

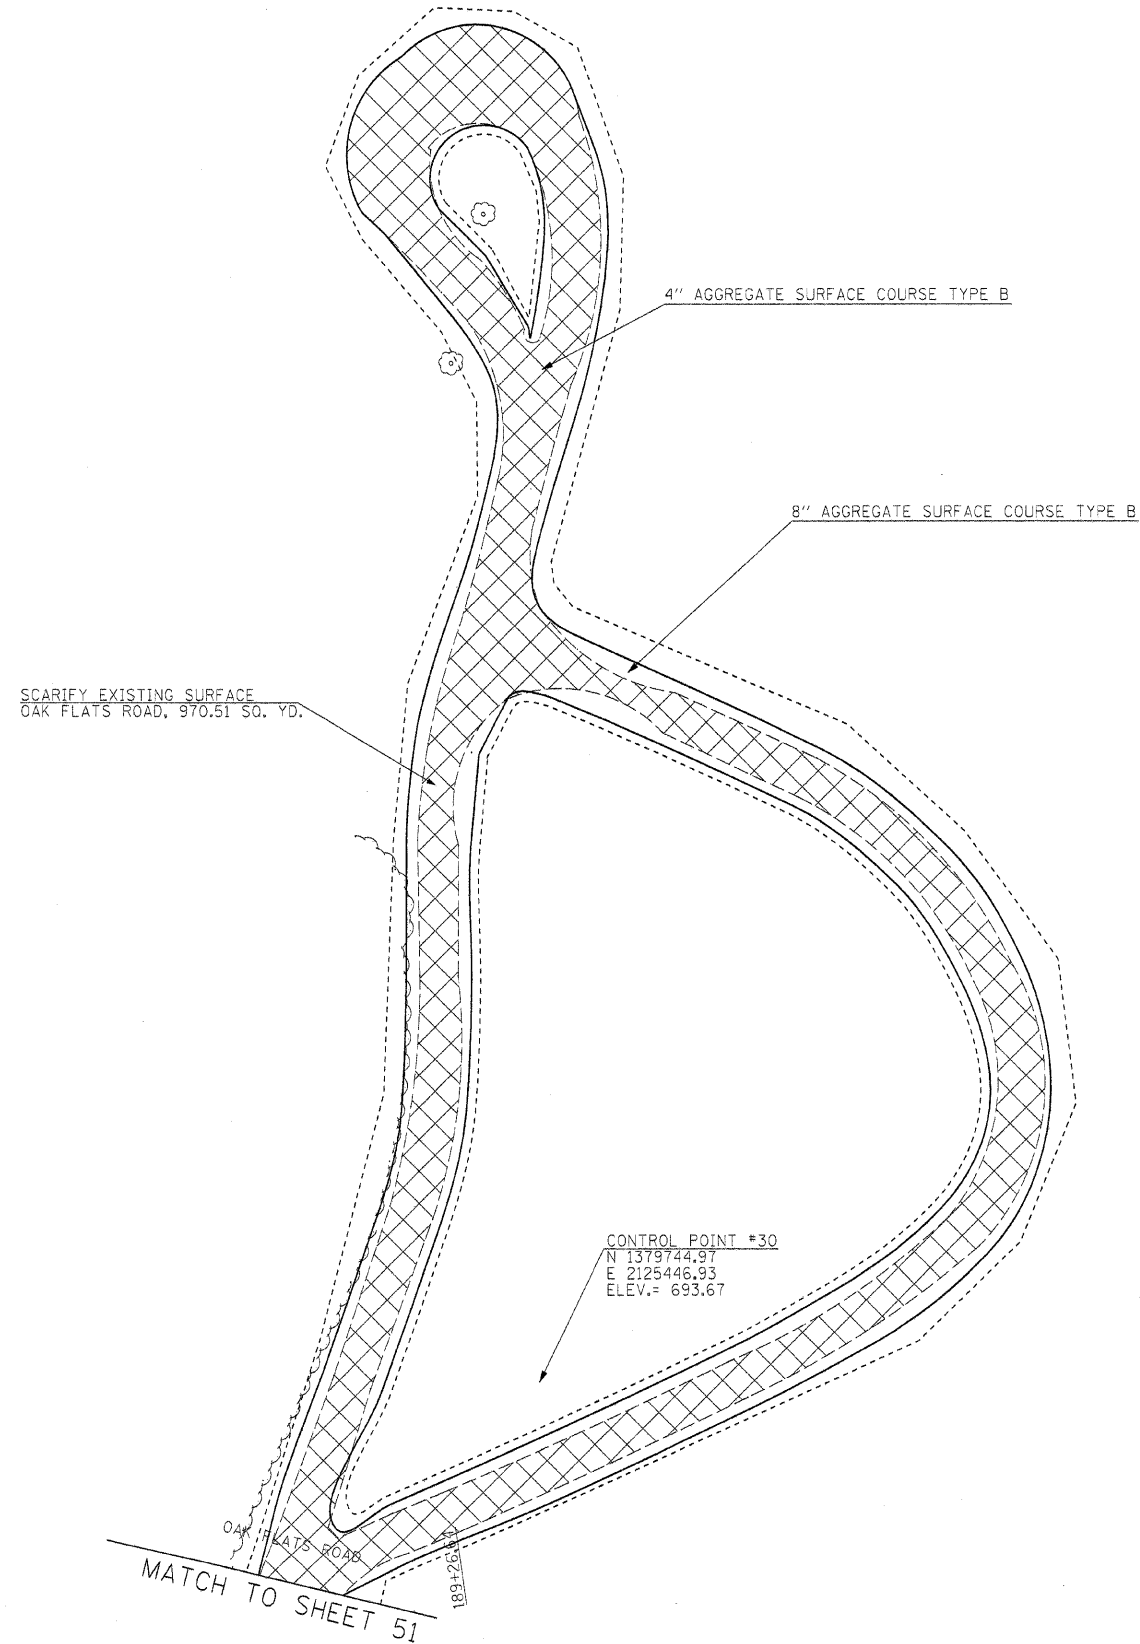

CONTROL POINT #30
 N 1379744.97
 E 2125446.93
 ELEV. = 693.67

OAK FLATS ROAD
 189+26.5
 MATCH TO SHEET 51

FILE NAME =	USER NAME = #USER#	DESIGNED - R.H.D.	REVISED -	STATE OF ILLINOIS DEPARTMENT OF TRANSPORTATION	ARGYLE LAKE STATE PARK SIDE ROAD		F.A. RTE.	SECTION	COUNTY	TOTAL SHEETS	SHEET NO.	
#FILEL#		DRAWN - J.T.T.	REVISED -		SCALE: 1" = 20'	SHEET NO. 85 OF 162 SHEETS	STA.	TO STA.	ARGYLE LAKE STATE PARK	MCDONOUGH	162	85
		CHECKED - T.T.P.	REVISED -						CONTRACT NO. 46158			
		DATE - 12/09/10	REVISED -						ILLINOIS FED. AID PROJECT			