


TREE REMOVAL		
STATION	OFFSET	SIZE
5000+60 LT	357'	10"
5000+60.5 LT	330'	12"
5001+47.7 LT	210'	10"
5001+54 LT	307'	12"
5001+71.6 LT	121'	10"
5002+18.9 RT	23'	12"
5002+33.1 LT	157'	10"
5003+11.5 LT	150'	22"

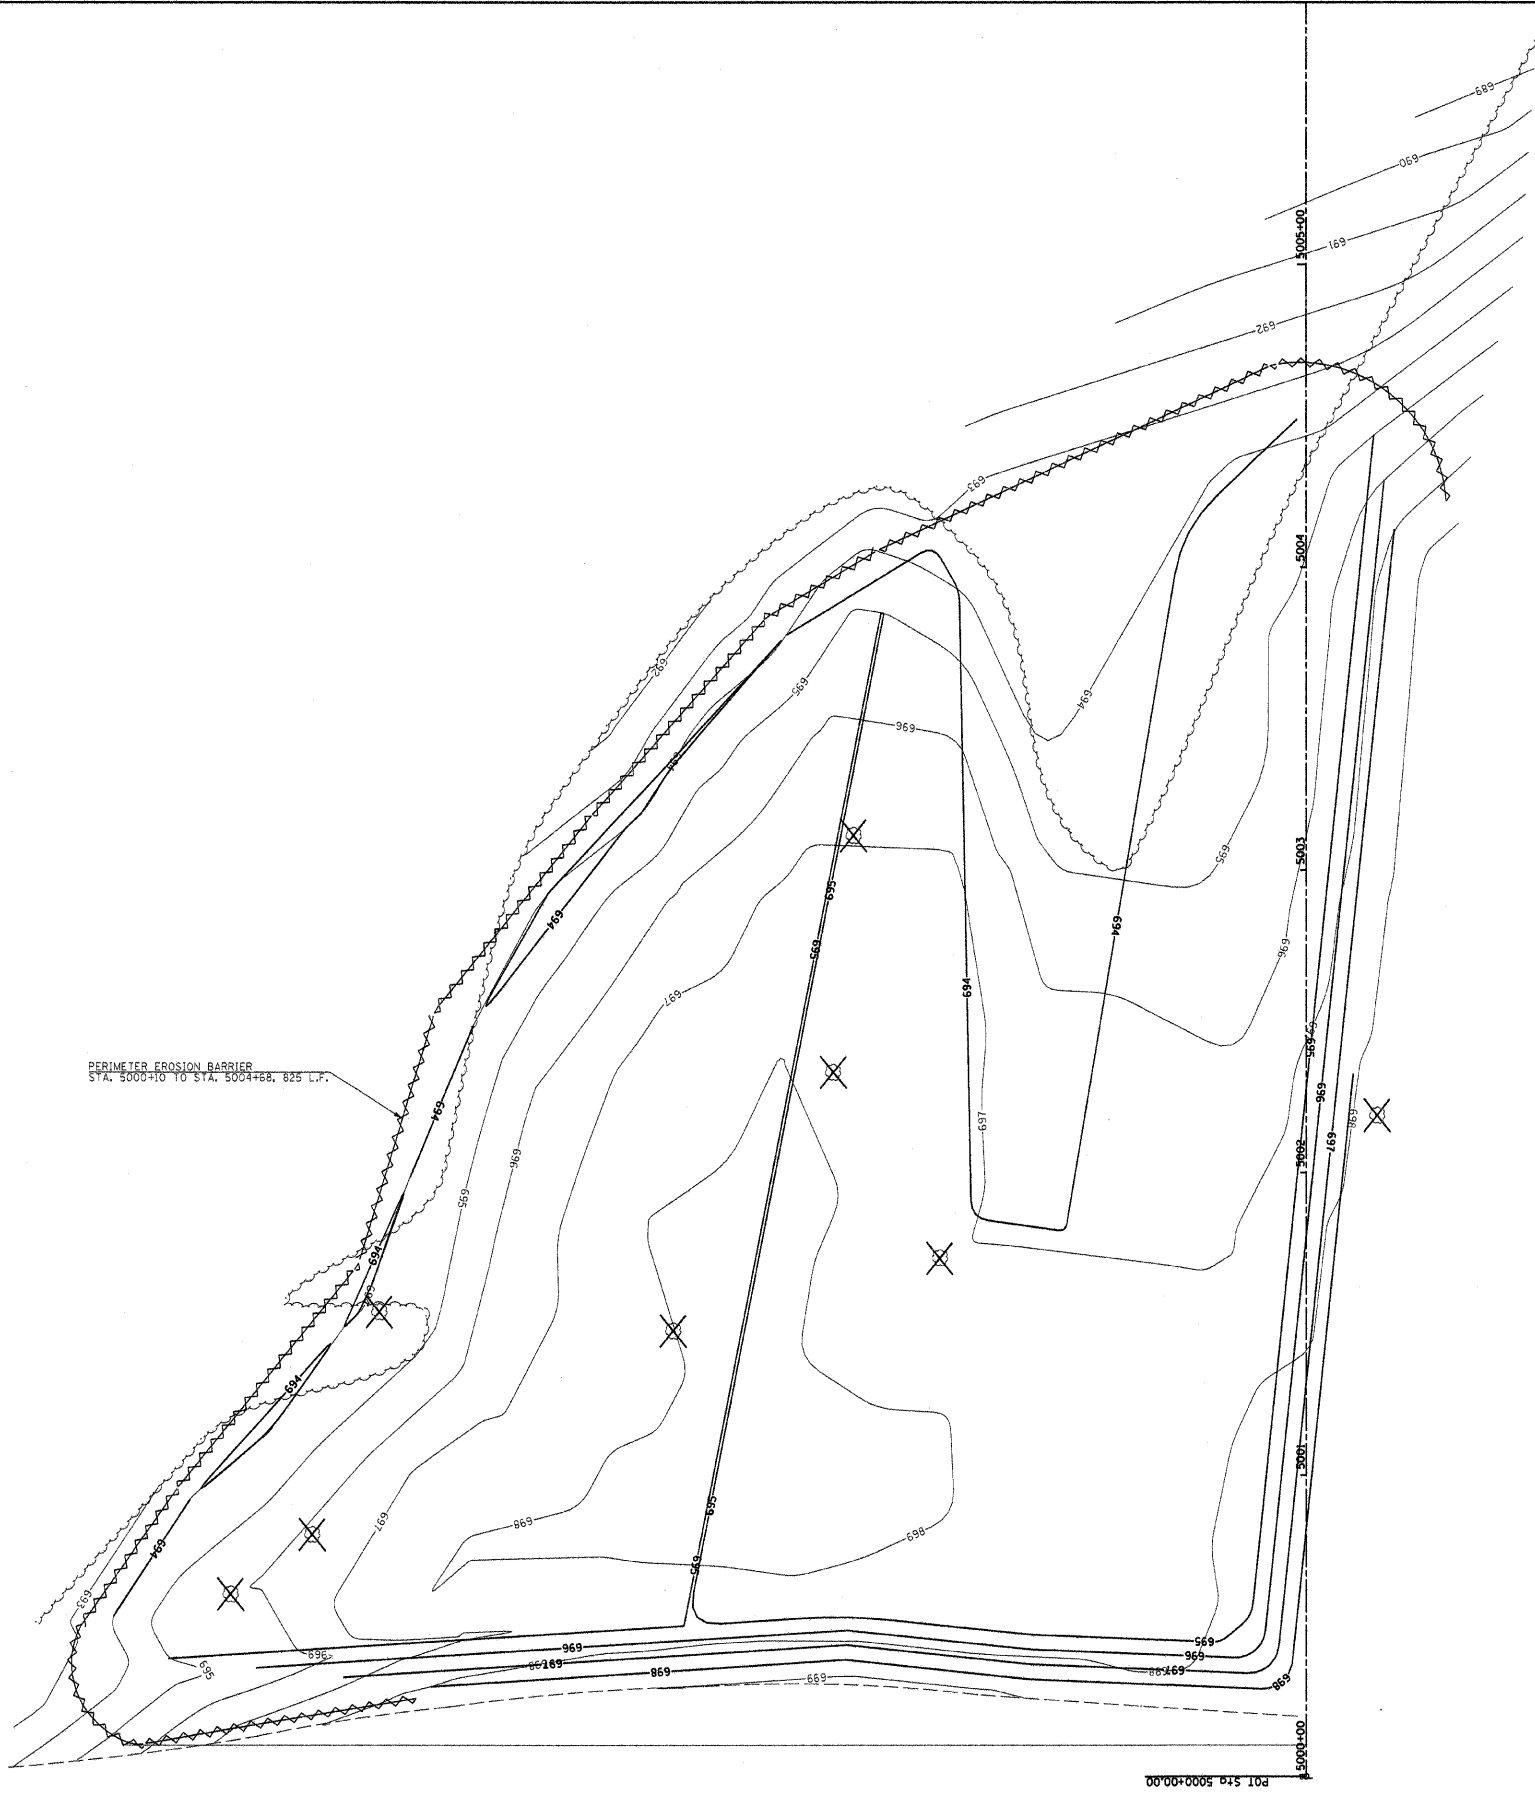

FILE NAME = #FILE#	USER NAME = #USER#	DESIGNED - R.H.D.	REVISED -	<b>STATE OF ILLINOIS DEPARTMENT OF TRANSPORTATION</b>	<b>ARGYLE LAKE STATE PARK BORROW SITE</b>			F.A. RTE.	SECTION	COUNTY	TOTAL SHEETS	SHEET NO.
		DRAWN - S.D.K.	REVISED -		SCALE: 1"=30'	SHEET NO. 93 OF 162 SHEETS	STA. 5000+00 TO STA. 5006+00	ARGYLE LAKE STATE PARK	MCDONOUGH	162	93	
		CHECKED - T.T.P.	REVISED -					CONTRACT NO. 46158				
		DATE - 12/09/10	REVISED -					ILLINOIS FED. AID PROJECT				